


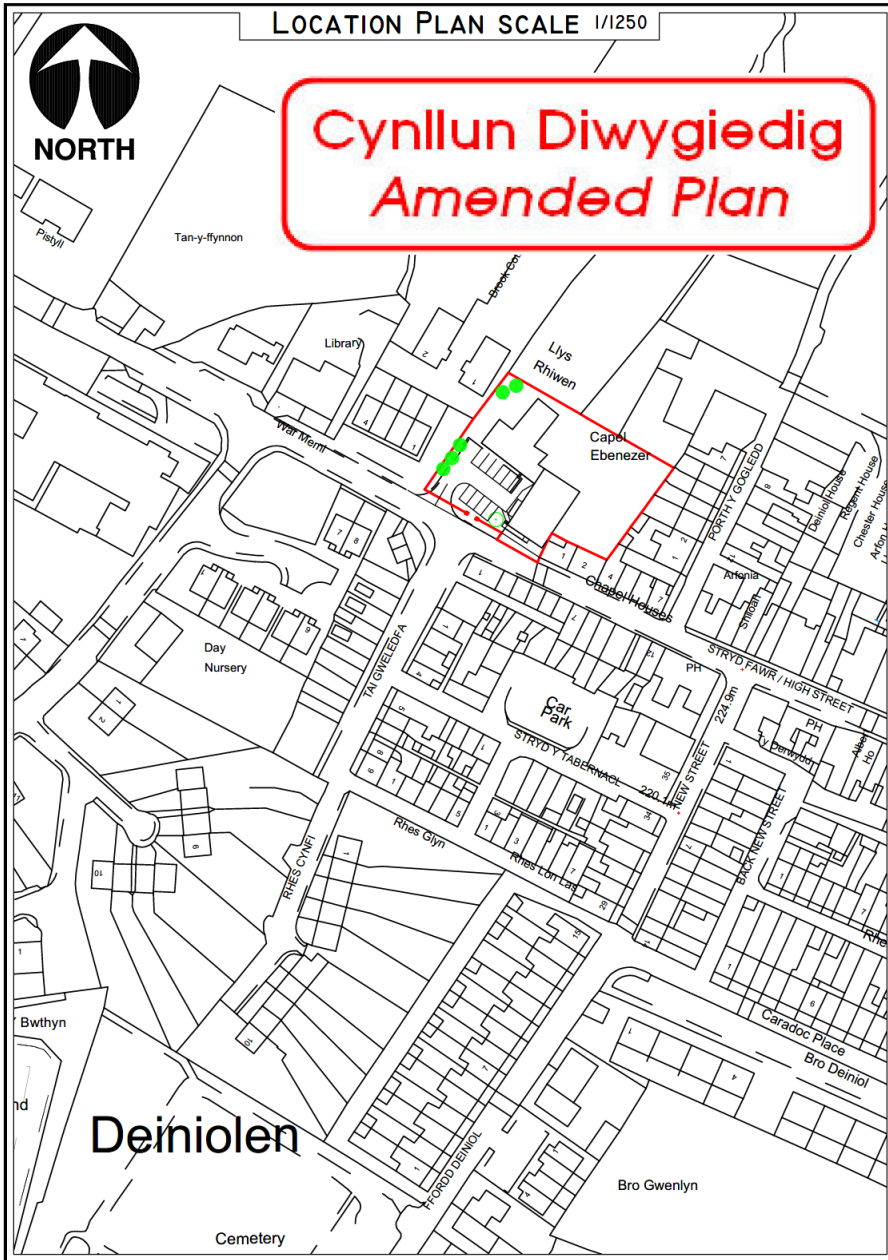


NORTH

LOCATION PLAN SCALE 1/1250

Cynllun Diwygiedig Amended Plan




BLOCK PLAN SCALE 1/500

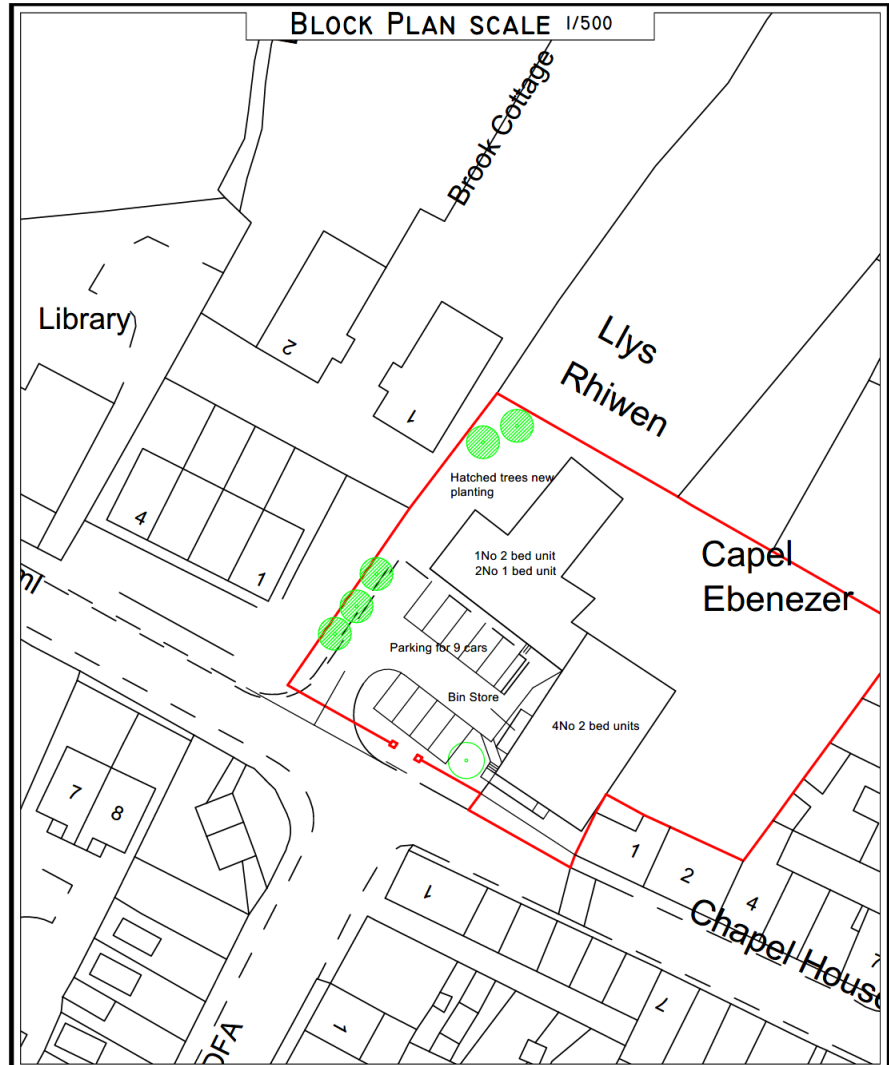

CYNLLUN PLANS DRAWN	Address Capel Ebenezer, Deiniolen, Gwynedd.	Scale As shown
	Architectural Services email : cynllun@yahoo.com 07840704822	Date July 2019
	Drawing Location/ Block Plan Proposed	Drawing no 1697-A3-02
		Job Ref 1697

Cynllun Diwygiedig
Amended Plan

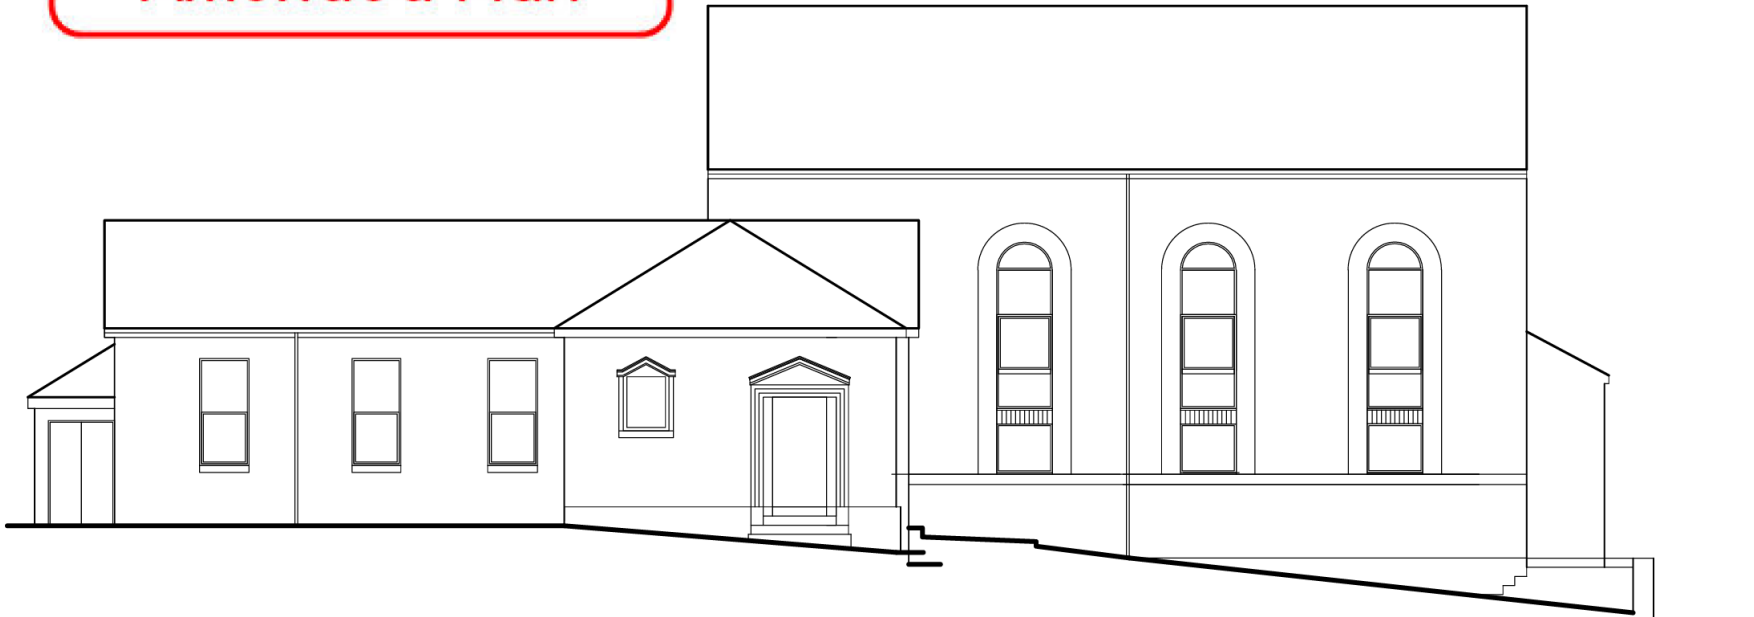

New stepped access to side carried out with minimal disturbance to ground. 10mm top soil removed with new steps cast on a 100mm reinforced concrete pad with A393 mesh.


CYNLLUN
PLANS DRAWN

Architectural Services
email : cynllun@yahoo.com
07840704822

Address	Capel Ebenezer, Deiniolen, Gwynedd.	Scale	As shown
Drawing	Proposed Elevation 4 of 4 (Side)	Date	July 2019
		Drawing no	1697-A3-12
		Job Ref	1697

This drawing is copyright and must not be reproduced without permission.
Do not scale check dimensions on site.
If in doubt ask!

**Cynllun Diwygiedig
Amended Plan**

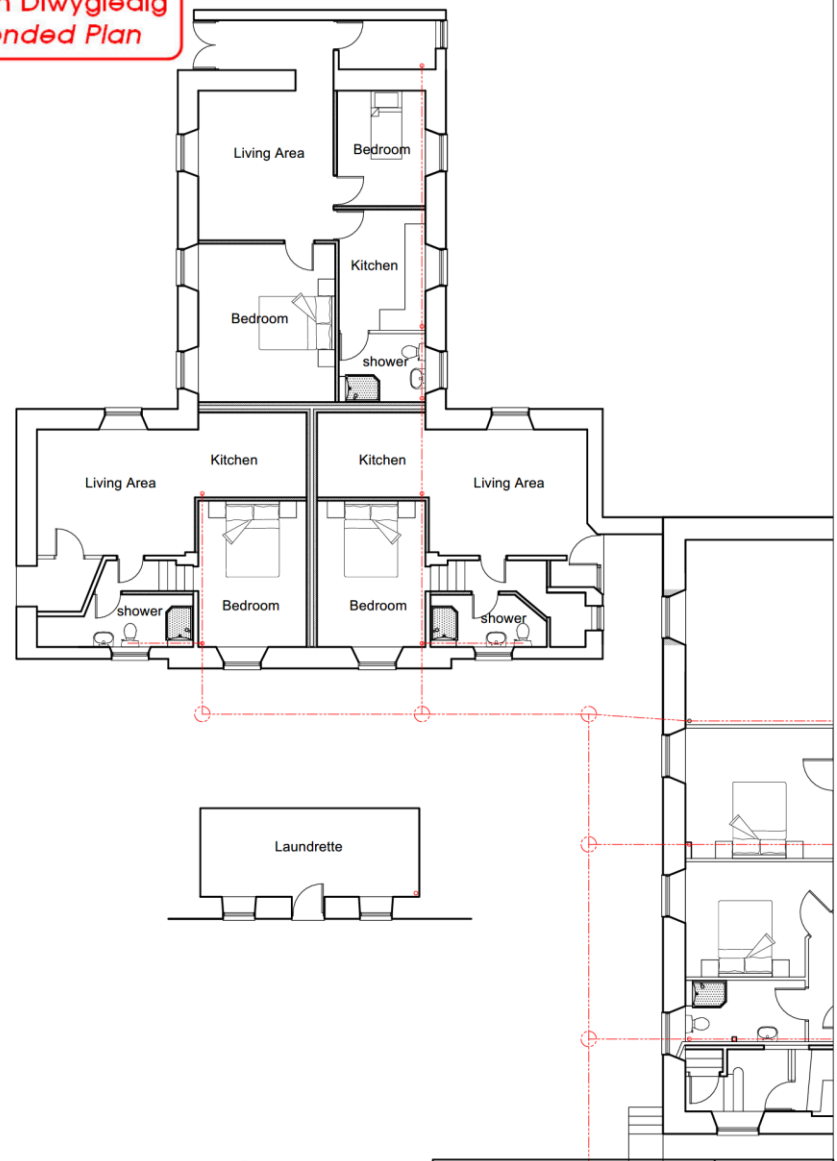


**CYNLLUN
PLANS DRAWN**
Architectural Services
email : cynllun@yahoo.com
07840704822

Address
Capel Ebenezer, Deiniolen,
Gwynedd.
Drawing
Proposed Floor Plan Part 1

Scale	1/100 @A3
Date	July 2019
Drawing no	1697-A3-13
Job Ref	1697

This drawing is copyright and must not be reproduced without permission.
Do not scale check dimensions on site.
If in doubt ask!

Cynllun Diwygiedig Amended Plan

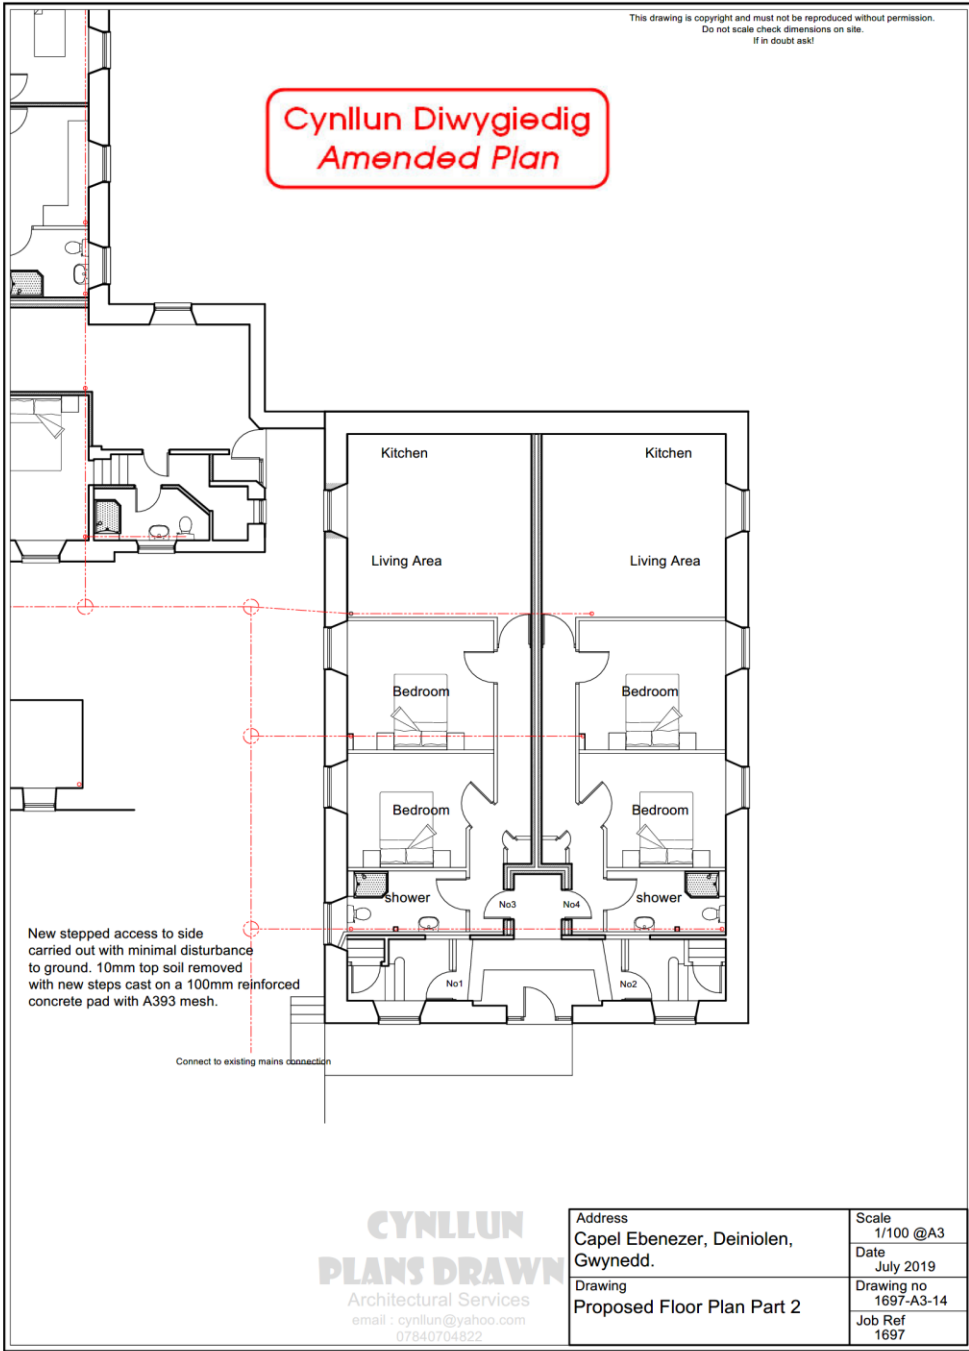

New stepped access to side carried out with minimal disturbance to ground. 10mm top soil removed with new steps cast on a 100mm reinforced concrete pad with A393 mesh.


Connect to existing mains connection

**CYNLLUN
PLANS DRAWN**
Architectural Services
email : cynllun@yahoo.com
07840704822

Address
Capel Ebenezer, Deiniolen,
Gwynedd.
Drawing
Proposed Floor Plan Part 2

Scale	1/100 @A3
Date	July 2019
Drawing no	1697-A3-14
Job Ref	1697

This drawing is copyright and must not be reproduced without permission.
Do not scale check dimensions on site.
If in doubt ask!

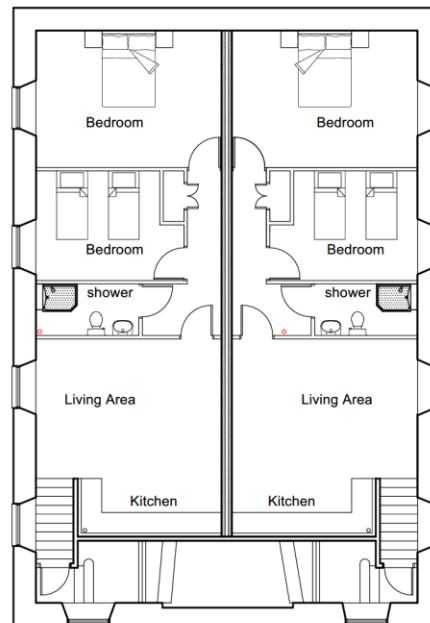

CYNLLUN
PLANS DRAWN
Architectural Services
email : cynllun@yahoo.com
07840704822

Address Capel Ebenezer, Deiniolen, Gwynedd.	Scale 1/100 @A3
Drawing Proposed First Floor Plan	Date July 2019
	Drawing no 1697-A3-15
	Job Ref 1697











STRYD FAWR
HIGH STREET







STRYD FAWR
HIGH STREET

2