




Ordnance Survey
Uknapcentre.com

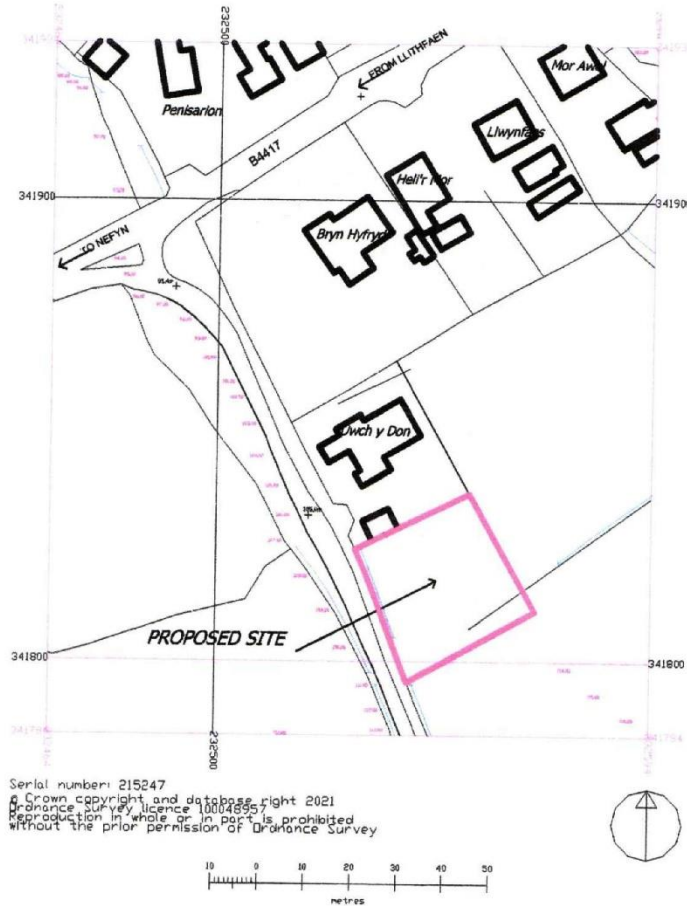


**PROPOSED AFFORDABLE DWELLING ON LAND ADJOINING
UWCH Y DON, BWLCH GWYNT ROAD PISTYLL,
GWYNEDD LL53 6LP
for GETHIN JONES AND RHIANNON EVANS
LOCATION PLAN**

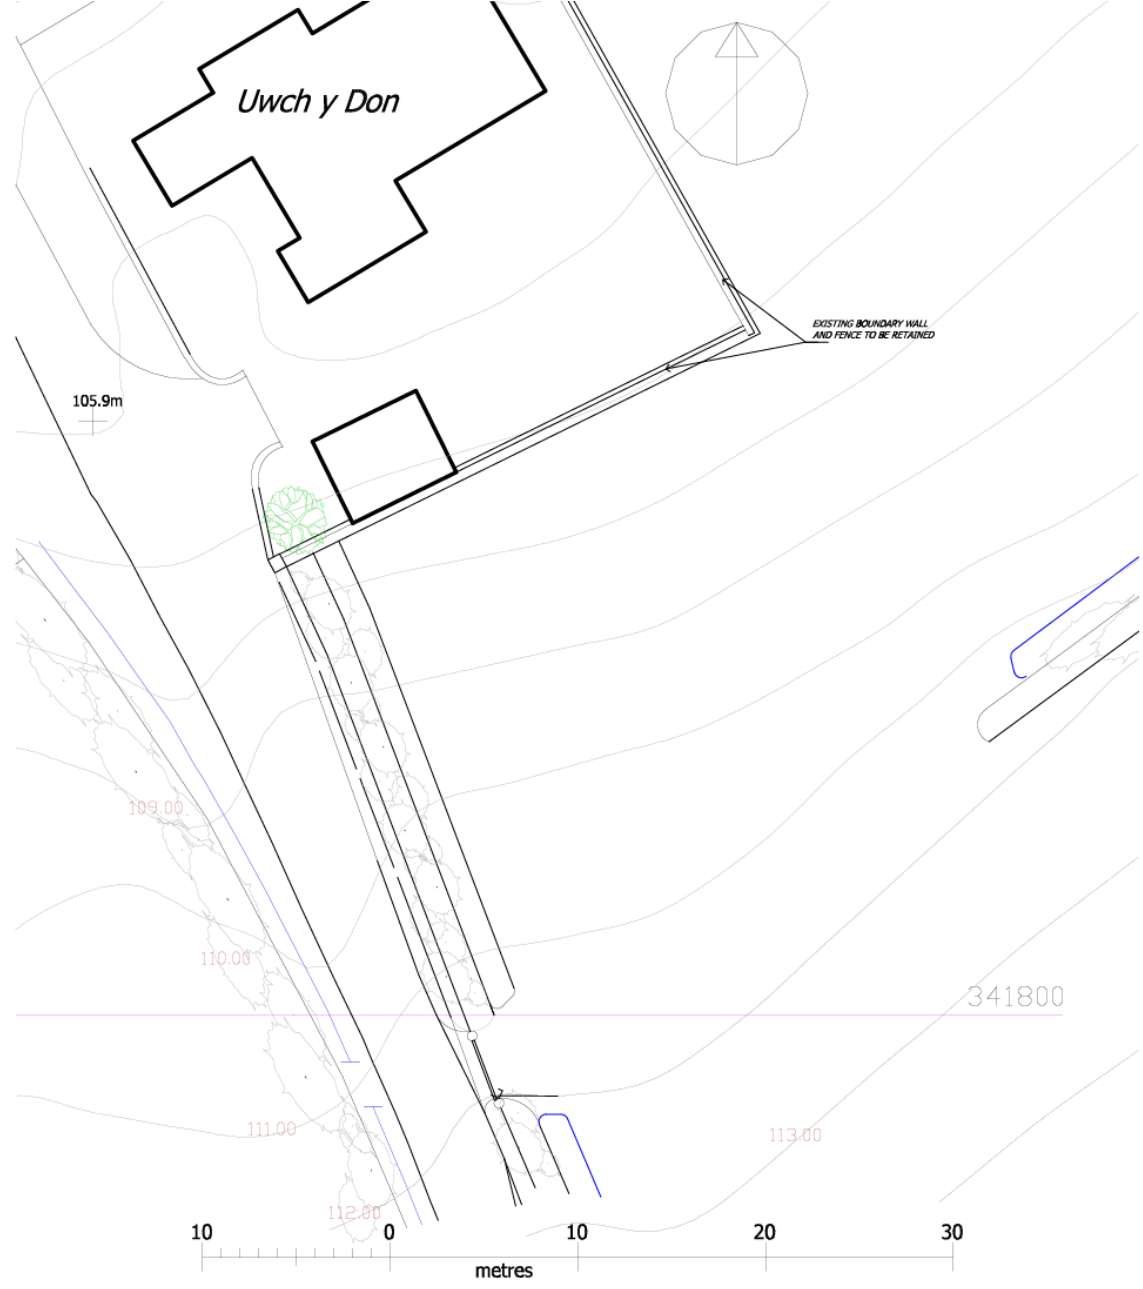


**PROPOSED AFFORDABLE DWELLING ON LAND ADJOINING UWCH Y DON,
BWLCH GWYNT ROAD, PISTYLL, GWYNEDD LL53 6LP
for GETHIN JONES AND RHIANNON EVANS**

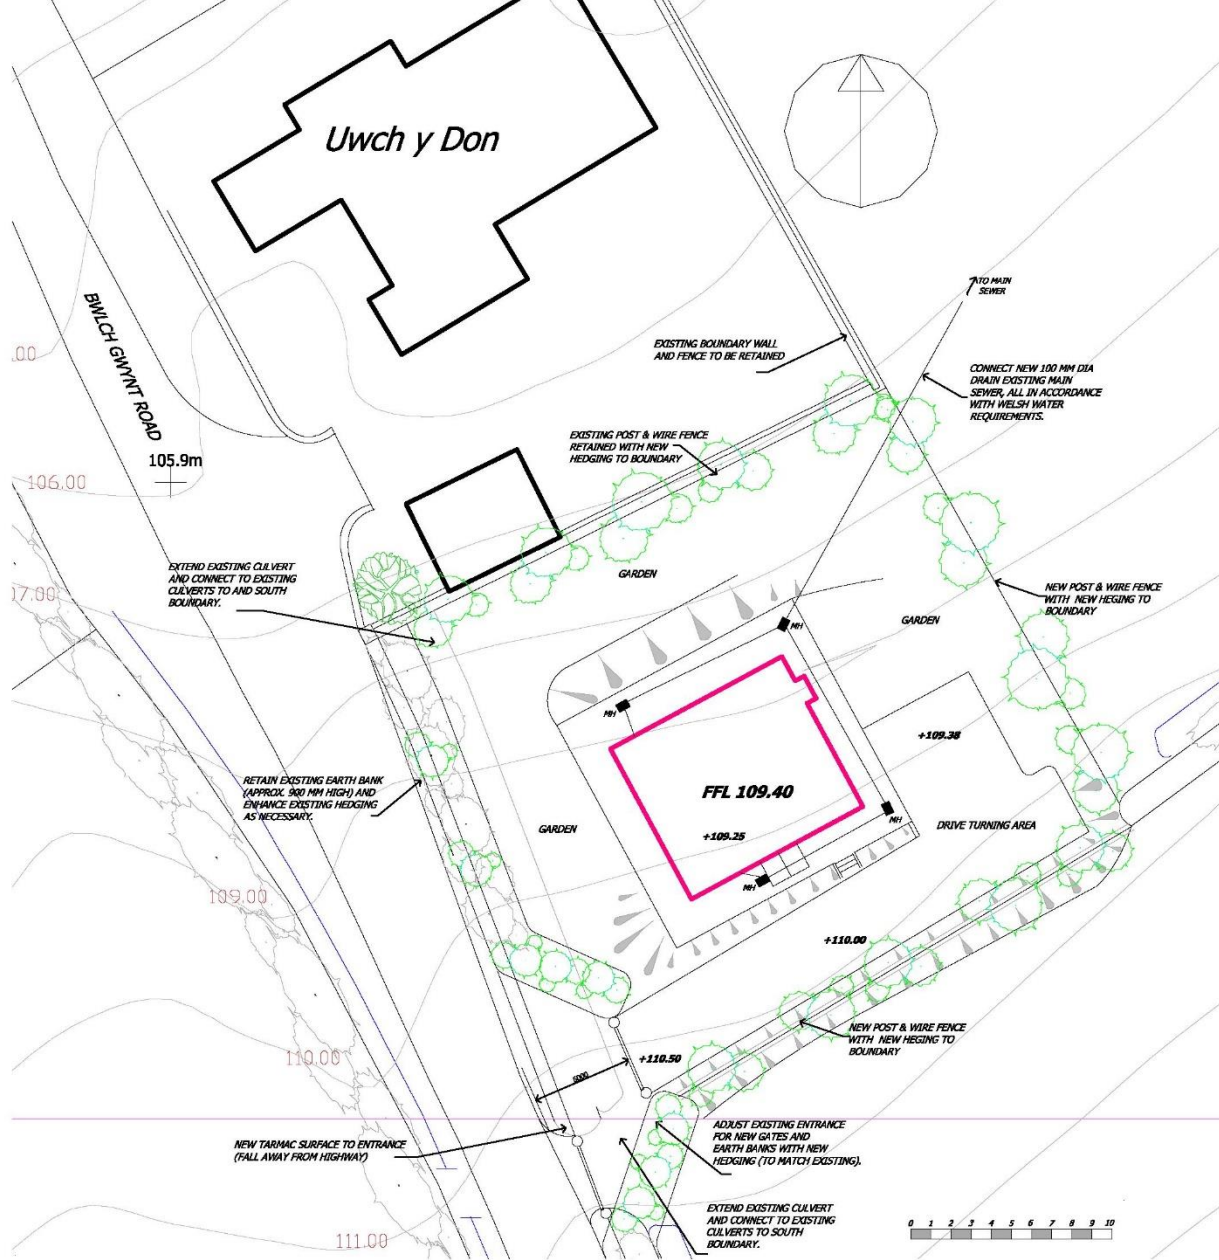


**PROPOSED AFFORDABLE DWELLING ON LAND ADJOINING UWCH Y DON, BWLCH GWYNT ROAD
PISTYLL, GWYNEDD LL53 6LP
for GETHIN JONES AND RHIANNON EVANS**

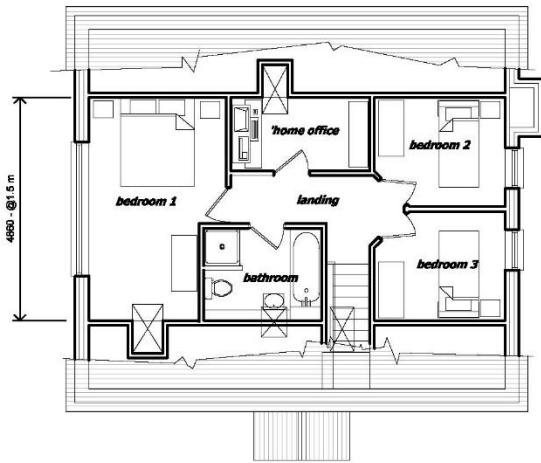


FIRST FLOOR PLAN (44 m²)

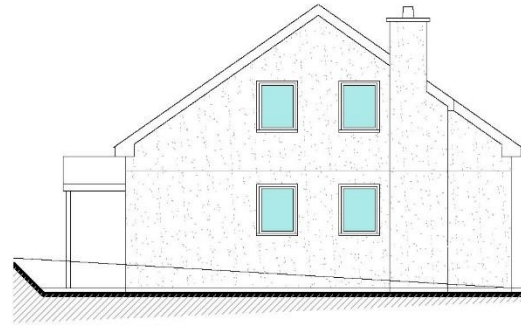

EAST ELEVATION

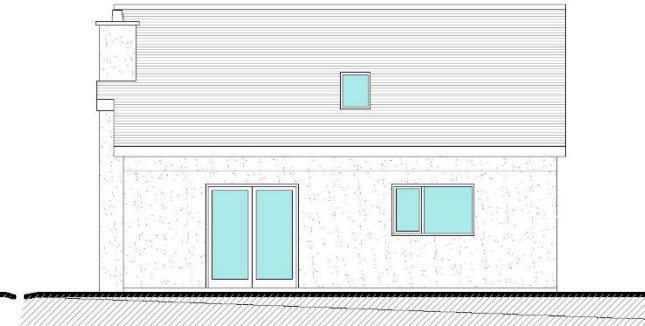

NORTH ELEVATION

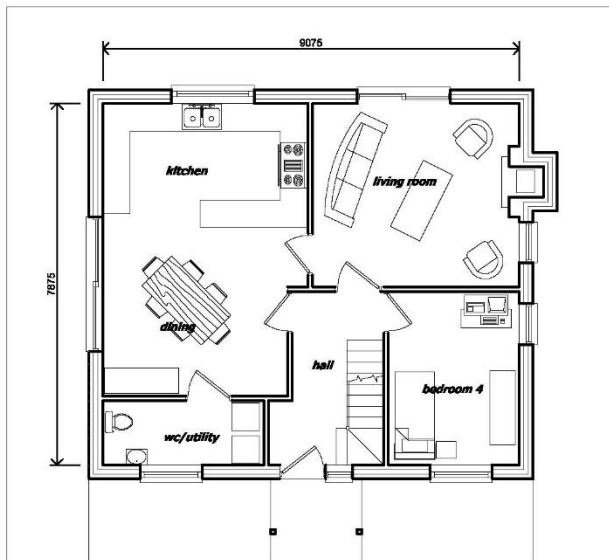

GROUND FLOOR PLAN (71 m²)



WEST ELEVATION



SOUTH ELEVATION

**PROPOSED AFFORDABLE DWELLING
ON LAND ADJOINING UWCH Y DON,
BWLCH GWYNT ROAD, PISTYLL,
GWYNEDD LL53 6LP
for GETHIN JONES & RHIANNON EVANS**

PROPOSED PLANS AND ELEVATIONS


SCALE 1 : 100 @ A2 JUNE 2021. DRG NO. 2105/gj/003 A

FINISHES.

ROOF.
WELSH SLATES + SOLAR PANELS

WALLS
SELF COLOURED RENDERING - COLOUR ASH WHITE

DOORS AND WINDOWS
PVC - COLOUR CHARCOAL GRAY.

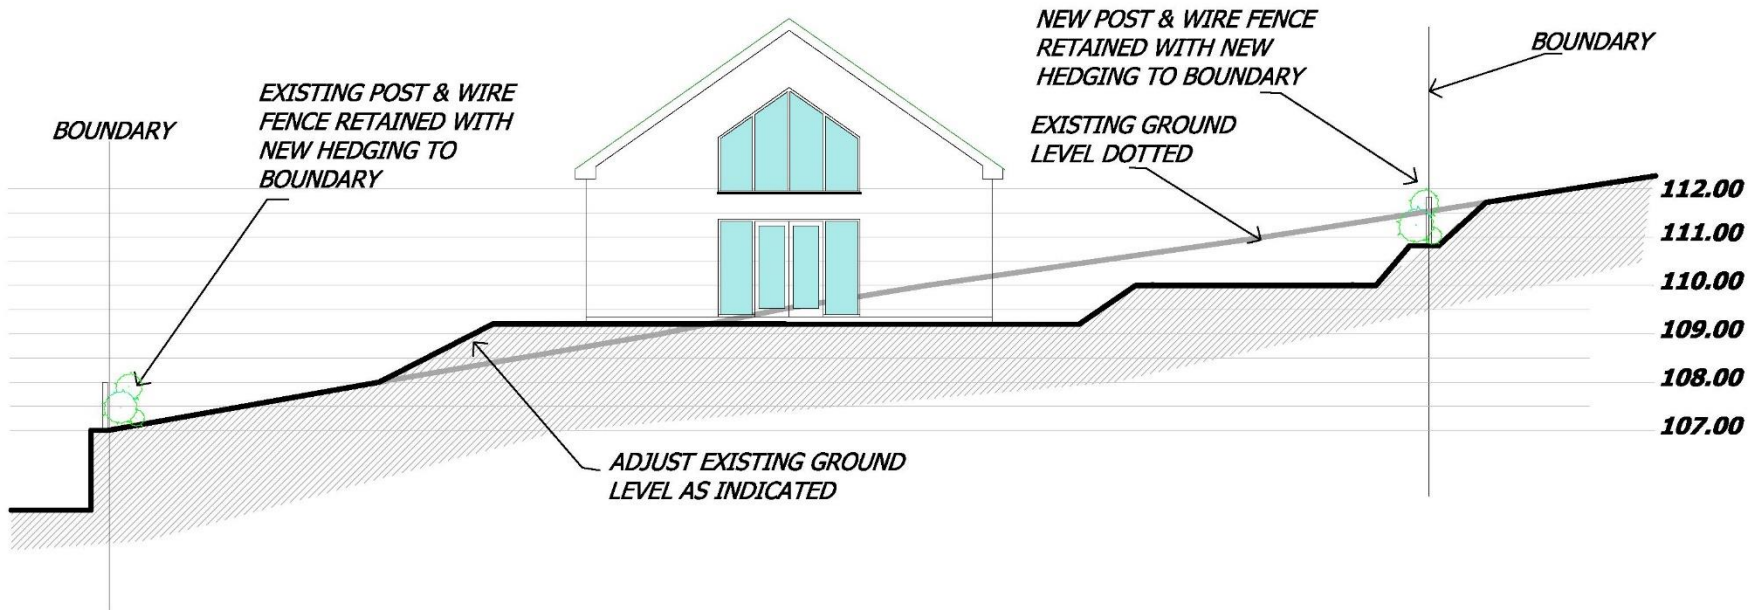

PROPOSED AFFORDABLE DWELLING ON LAND ADJOINING UWCH Y DON, BWLCH GWYNT ROAD, PISTYLL, GWYNEDD LL53 6LP
for GETHIN JONES AND RHIANNON EVANS.









