

05/09/2022 - A Preliminary Access Drive Application

Date	No.	Zone	Revision Notes



west coast
arboriculture &
land planning

Contact
West Coast Arboriculture & Land Planning Ltd
Unit 233 M-Sparc
Parc Gwyddoniaeth Menai
Gaerwen
Ynys Môn LL60 6AG
www.westcoast-land.co.uk

Project Title
Cabin Wood Entrance Design
Llanystumdwy

Sheet Title
Location Plan

Sheet Scale 1:2,000@A3	Sheet Number 1 of 5
---------------------------	------------------------

Drawn By SF	Reviewed By SF
----------------	-------------------


Sheet No. WAL_22_006_1P	Rev. A
----------------------------	-----------

File Name
Cabin Wood Planning.wa

Status code
00 - Working
S0 WIP - INITIAL STATUS

Llanystumdwy

Cabin Wood
Proposed Site Access

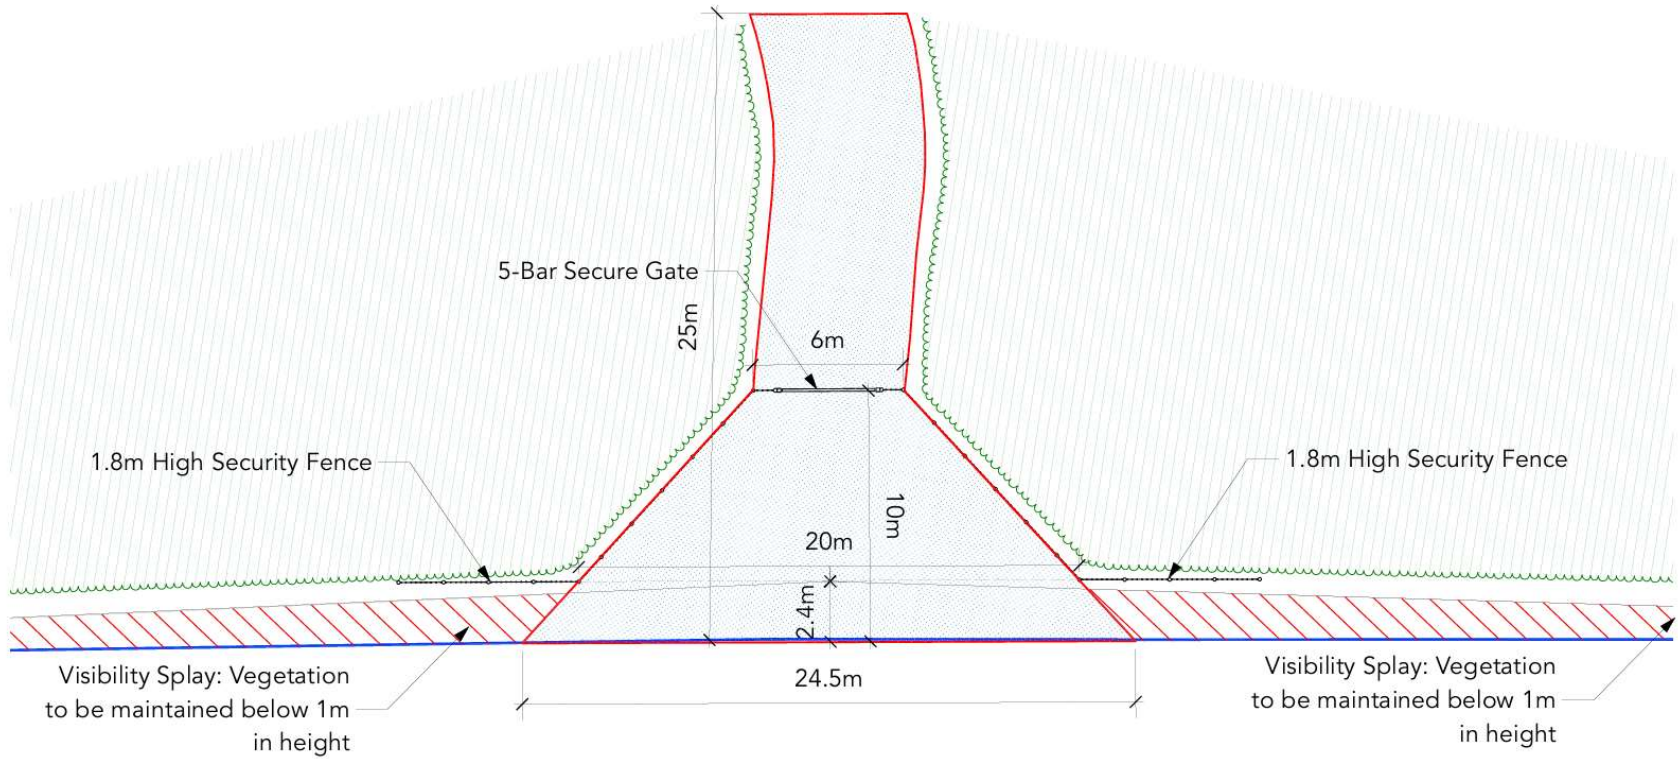

05/09/2022	A	Preliminary Access Drive Application	
Date	No.	Zone	Revision Notes



Contact:
West Coast Arboriculture & Land Planning Ltd
Unit 233 M-Sparc
Parc Gwyddoniaeth Menai
Gaerwen
Ynys Môn LL60 6AG
www.westcoast-land.co.uk

Project Title:
Cabin Wood Entrance Design
Llanystumdwy

Sheet Title:
Entrance Layout

Sheet Scale: 1:200	Sheet Number: 2 of 5
-----------------------	-------------------------

Drawn By: SF	Reviewed By: SF
-----------------	--------------------

Sheet No.:	Rev:
WAL_22_006_2P	A

File Name:
Cabin Wood Planning.wa

Status code:
SO WIP - INITIAL STATUS



