


Reproduction in whole or in part is prohibited without the prior permission of Ordnance Survey.

Ordnance Survey, and the OS Symbol are registered trademarks and OS MasterMap is a trademark of Ordnance Survey, the national mapping agency of Great Britain.

The representation of roads, tracks or paths (etc.) evidence of a right of way.

The representation of features as lines is no evidence of a property boundary.

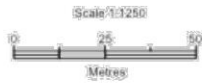

Supplied by: Getmapping  
Centre coordinates: 244948, 537796  
OS Licence Number: 200030448

**Ty - Newydd**  
 Cefn Bryn, 24 Stryd Fawr, Criccieth LL52 0BT  
 Tel: 0770 925 8926  
 epost: gwyn@ty-newydd.com  
 www.ty-newydd.com



Dylunio a rheolaeth project  
 Design & project management

## Ty'n Lôn, Chwilog

Location plan

1801/ 01

1:1250  
 11-10-2021

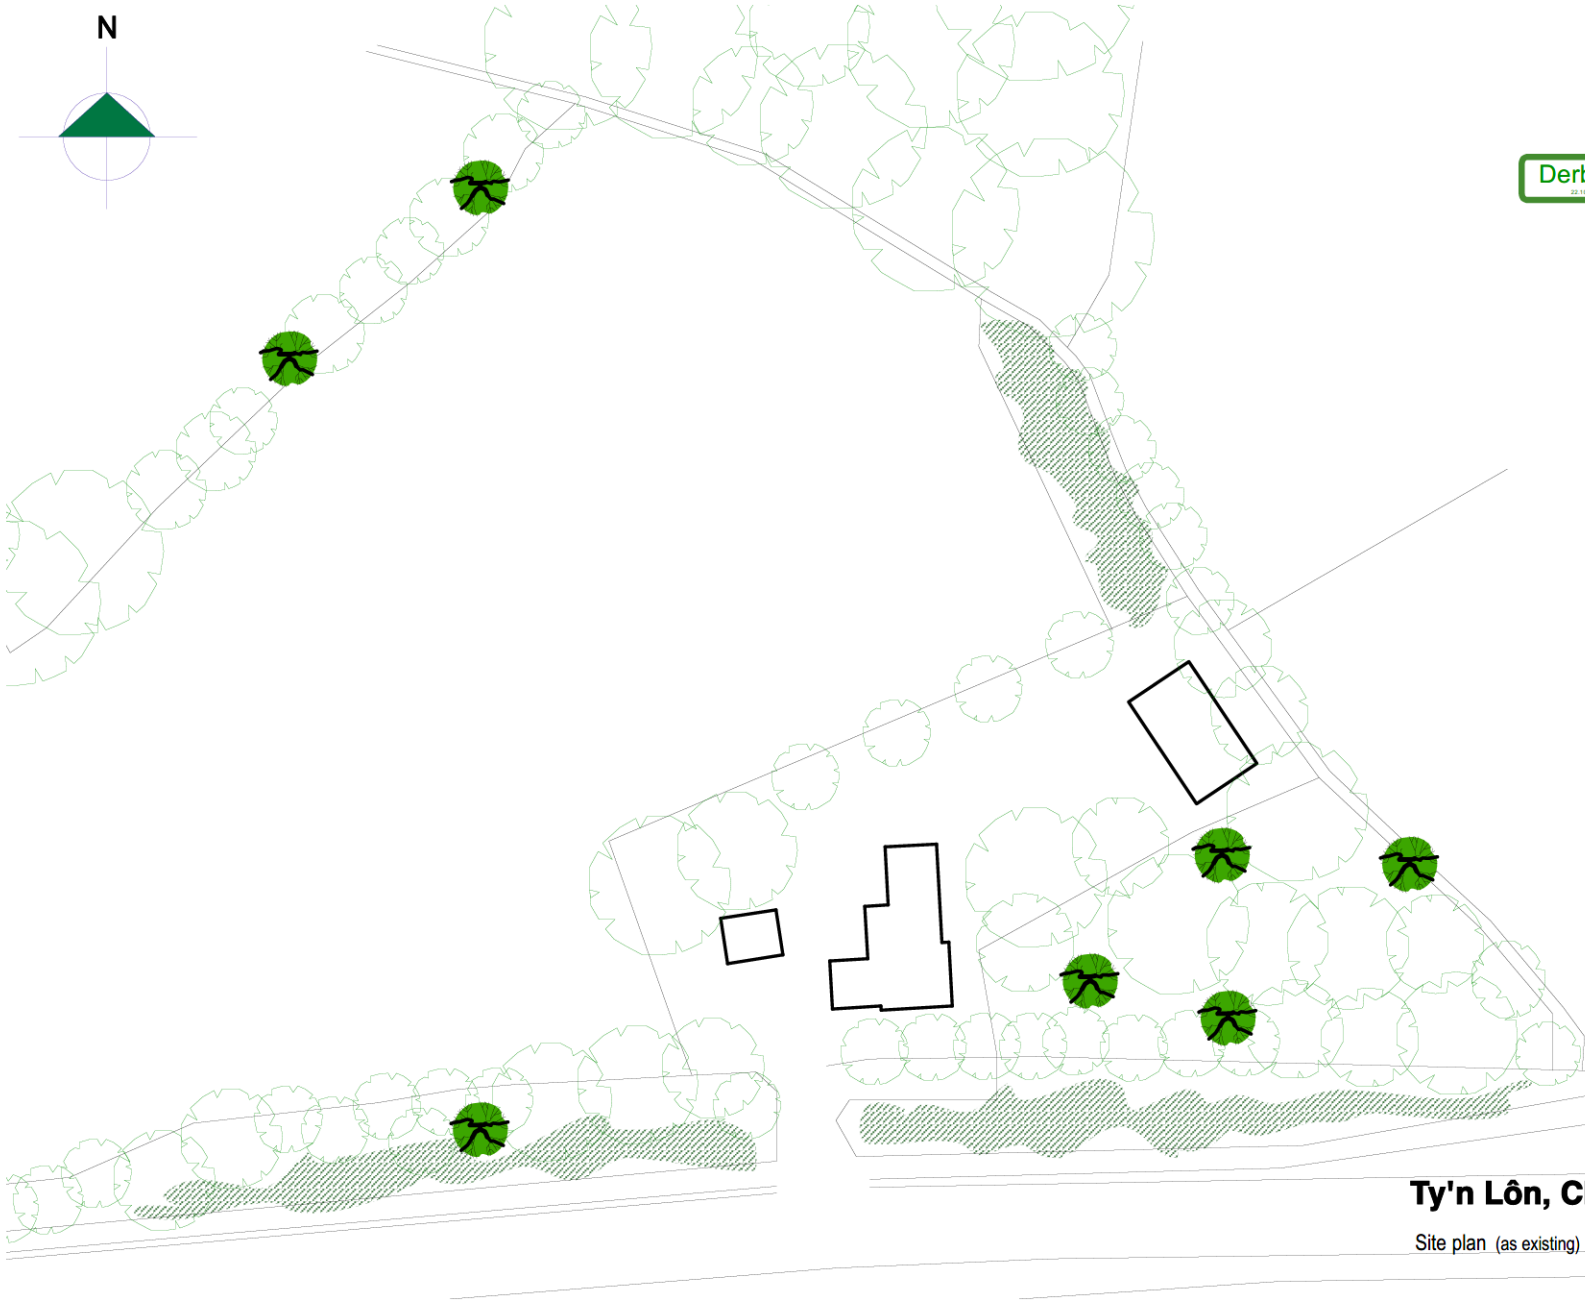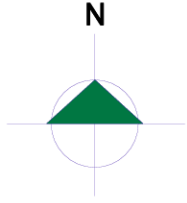

Derbyn  
22.10.21


Cefn Bryn, 24 Stryd Fawr, Criccieth LL52 0BT  
Tel: 0770 925 8926  
ebost: gwyn@ty-newydd.com  
www.ty-newydd.com

**Ty - Newydd**  
Dylunio a rheolaeth project  
Design & project management

**Ty'n Lôn, Chwilog**


Site plan (as existing)

1801/02  
1:500 @ A3  
11-10-2021

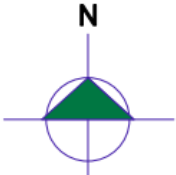

existing hedging to be supplemented with a mix of:  
Willow; Hawthorn; Blackthorn

new hedging to be planted in two rows staggered at 45cm apart to consist of a mix of:  
Elder; Dog rose; Guelder rose; Hawthorn; Blackthorn; Hazel; Holly; Bird cherry; Cherry plum;

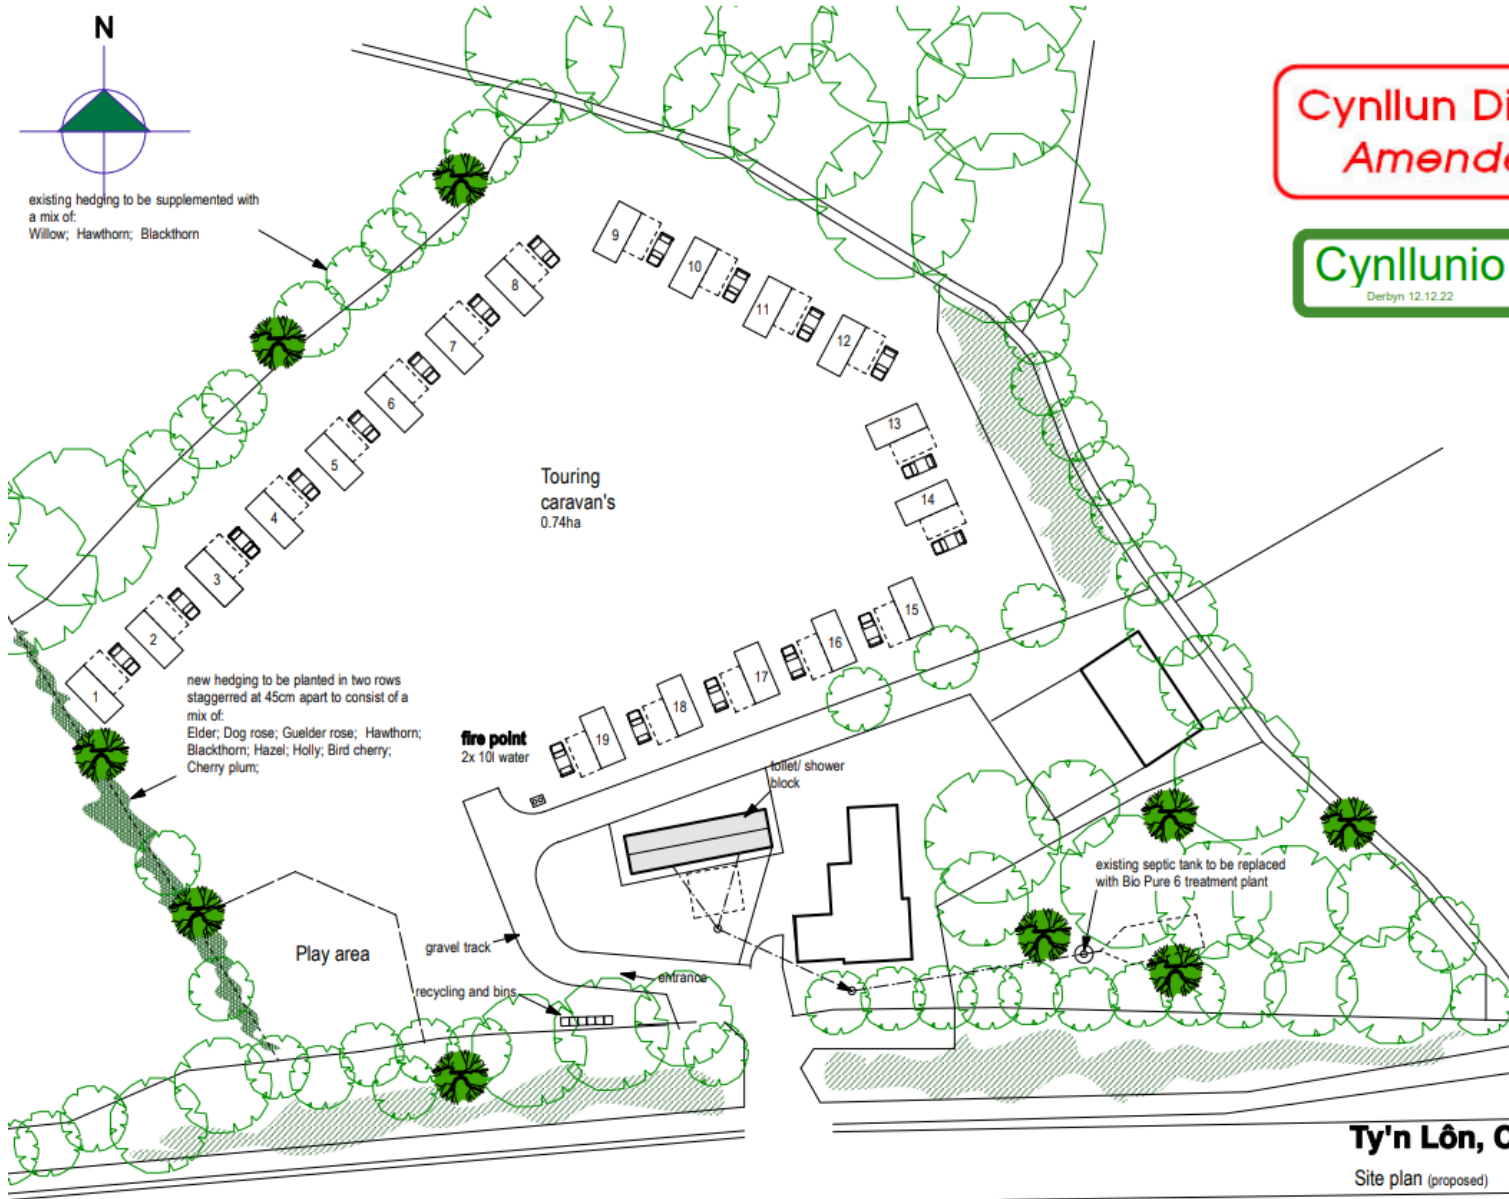

# Cynllun Diwygiedig Amended Plan



**Ty - Newydd**  
Cefn Bryn, 24 Stryd Fawr, Criccieth LL52 0BT  
Tel: 0770 925 8926  
eboost.gwyn@ty-newydd.com  
www.tv-newydd.com  
Dylunio a rheolaeth project  
Design & project management

**Ty'n Lôn, Chwilog**

Site plan (proposed)

1801/03


1:500 @ A3

09-12-2022


Cynllun Diwygiedig  
Amended Plan

Cynllunio

Derbyn 12.12.22

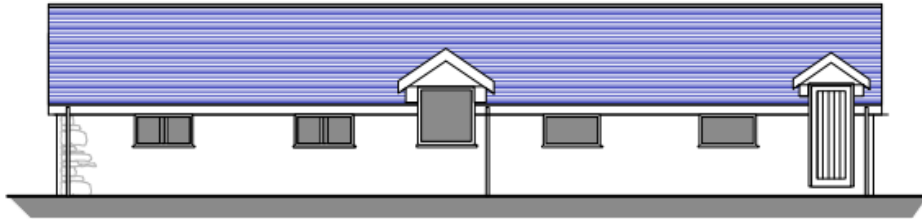


North

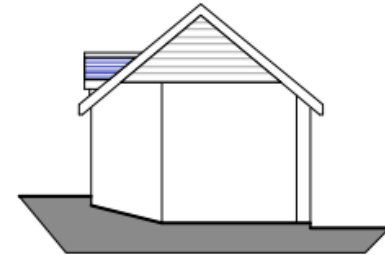

West



South

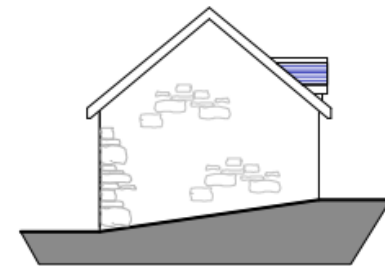


East

**Ty'n Lôn, Chwilog**

Toilet block elevations

**Cynllun Diwygiedig**  
*Amended Plan*

**Cynllunio**  
Derbyn 12.12.22

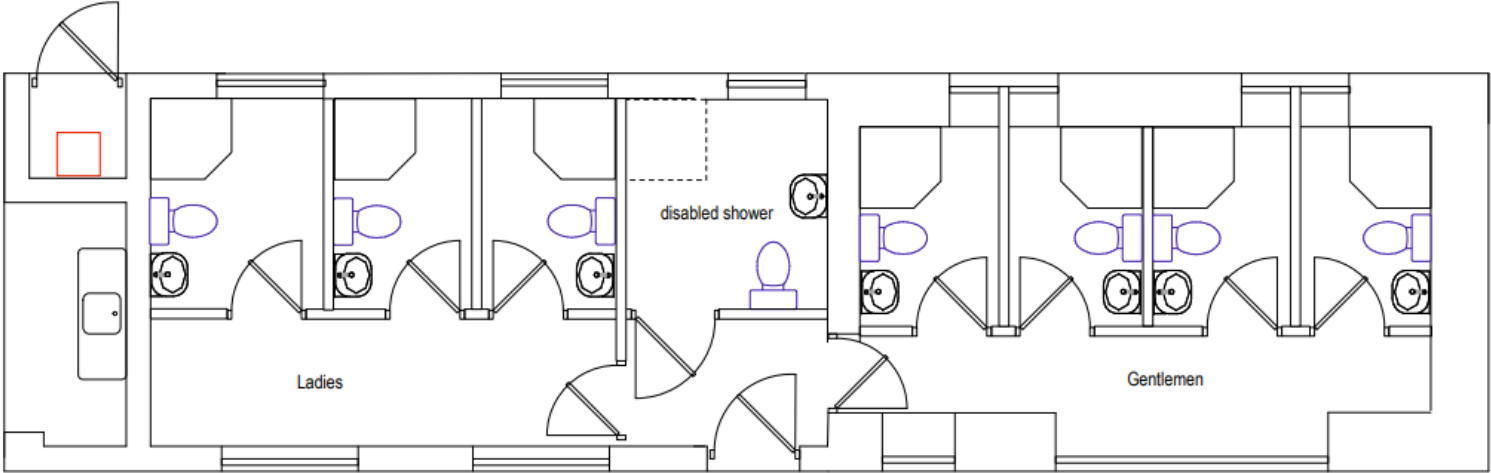

**Ty'n Lôn, Chwillog**  
toilet block plan





