



1 Safle Arfaethedig
1 : 500

2 Lleoliad
1 : 1250

Haydn E. Williams Cyf.
Syrfewr Adeiladu Siartredig
Chartered Building Surveyors
Gellidara, Penrhos, Pwllheli, Gwynedd, LL53 7HF
01753 514444
info@haydnwilliams.com
www.haydnwilliams.com

NODIADAU - NOTES

Cynllun Diwygiedig
Amended Plan

Cynllunio
Deddf - 1439/2023



Do not scale this drawing. Contractors must check all dimensions from site. This drawing is copyright.

No.	Description	Date
A	Lleihau balcony, gwyrdd afloywl	19/05/23
B	Cwrtll	13/6/23

TEITL PROSIECT - PROJECT TITLE

Tir ger Arosfa, Edern

TEITL - TITLE

Lleoliad Safle


CLIENT - CLIENT

Huw Williams

DRAWING/DRAWN BY: GEW CHECKED BY: HEW DATE: 29/04/21


GRADDFA - SCALE (@A2) RHIF PROSIECT - PROJECT NUMBER
As indicated 0325

RHIF CYNLLUN - DRAWING NUMBER REV
0325-S101 B

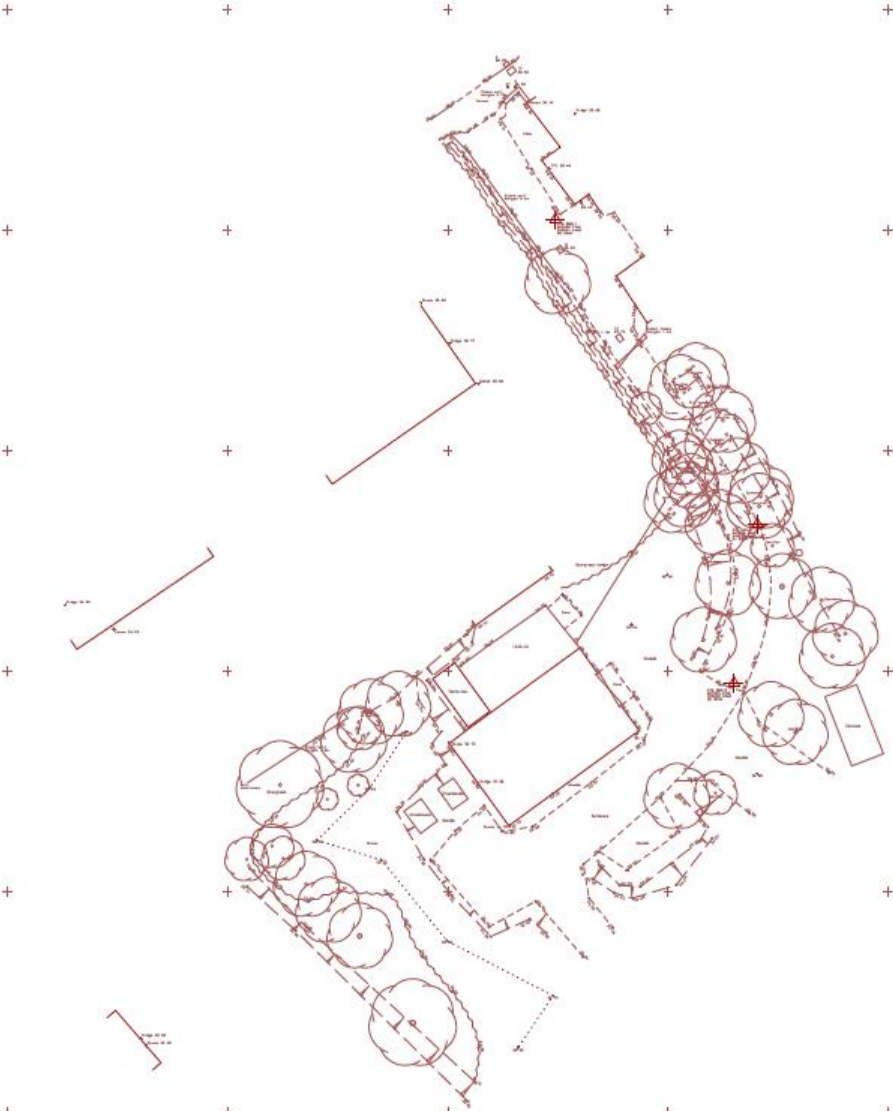

1 Site Survey
1:200

MODURAU NOTOR



Do not walk the drawing. Contractors must check all dimensions for work. This drawing is copyright.



Rev	Description	Date

YFYL PROSIECT - PROJECT TITLE
Tir ger Arosfa, Edern


YFYL TITL
Site Survey

CLYBENT - CLIENT
Huw Williams


DISYBLIWR HEW	DISYBLIWR HEW	DIWYBODAETH 29/04/21
GRŴNWR 1:200	YFYL PROSIECT 0325	YFYL TITL 0325-T101

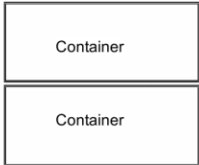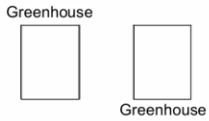


1 Level 0
1 : 100

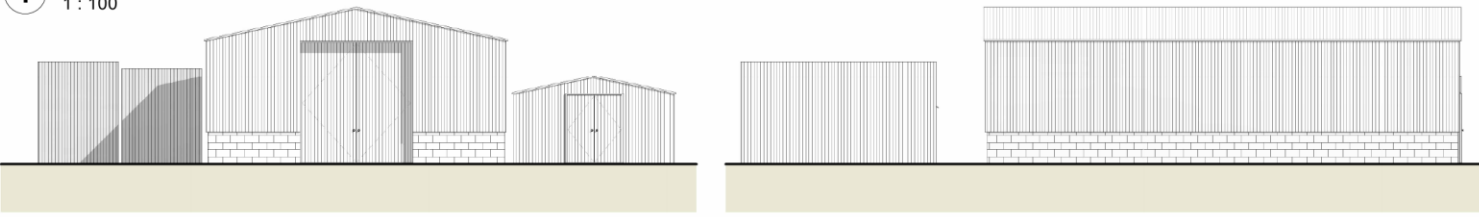

2 East
1 : 100

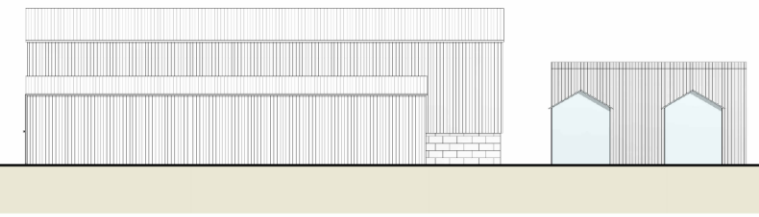

4 South
1 : 100

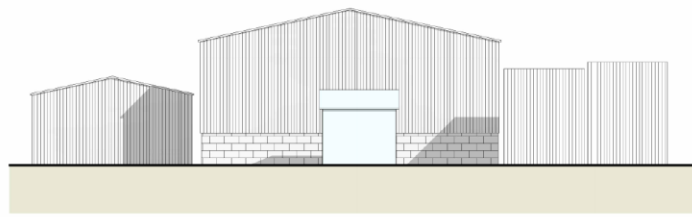

3 North
1 : 100

5 West
1 : 100

NODIADAU - NOTES

Do not scale this drawing. Contractors must check all dimensions from site. This drawing is copyright.

No.	Description	Date

TEITL PROSIECT - PROJECT TITLE
Tir ger Arosfa, Edem

TEITL - TITLE
Existing Structures

CLEIENT - CLIENT
Huw Williams

DARLUNWYD GAN
DRAWN BY GEW

GWIRYD GAN
CHECKED BY HEW

DYDDIAD
DATE 06/04/23

GRADDFA - SCALE (@A2) | RHIF PROSIECT - PROJECT NUMBER
1 : 100 | 0325

RHIF CYNLLUN - DRAWING NUMBER | REV
0325-B101 |

Cynllunio

Derbyn - 10/07/2023

**Cynllun Diwygiedig
Amended Plan**



Syrfeywr Adeiladu Siartredig
Chartered Building Surveyors
Gellidara, Penrhos, Penrheli, Gwynedd, LL53 7HF
01758 614444
info@haydnwilliams.com
www.haydnwilliams.com



NOIDIADAU - NOTES

Do not scale this drawing. Contractors must check all dimensions from site. This drawing is copyright.

No.	Description	Date
A	Lleihau balcony, gwyrdd afloyw	19/05/23
B	Gostwng uchder to dros y modurdy	10/7/23

TEITL PROSIECT - PROJECT TITLE

Tir ger Arosfa, Edem


TEITL - TITLE

Cynllun Llaur Arfaethedig

CLEIENT - CLIENT

Huw Williams

DAWLANYDD GAN DRAWN BY GEW	GWYBROYD GAN CHECKED BY HEW	DYDDIAD DATE 29/04/21
GRADDFA - SCALE (@A2) 1 : 100	RHIF PROSIECT - PROJECT NUMBER 0325	REV B
RHIF CYNLLUN - DRAWING NUMBER 0325-A101		

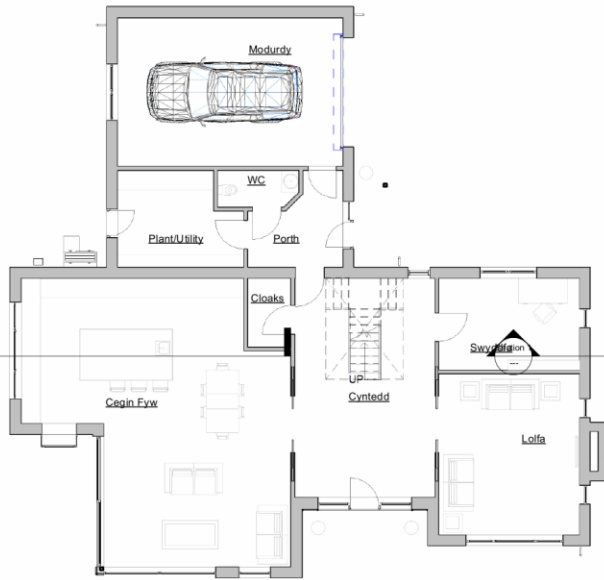

1 Llaur Gwaelod
1 : 100



2 Llaur Cyntaf
1 : 100


Cynllunio

Deielyn - 10/07/2023

**Cynllun Diwygiedig
Amended Plan**



1 Blaen (De-Ddwyrain)
1 : 100

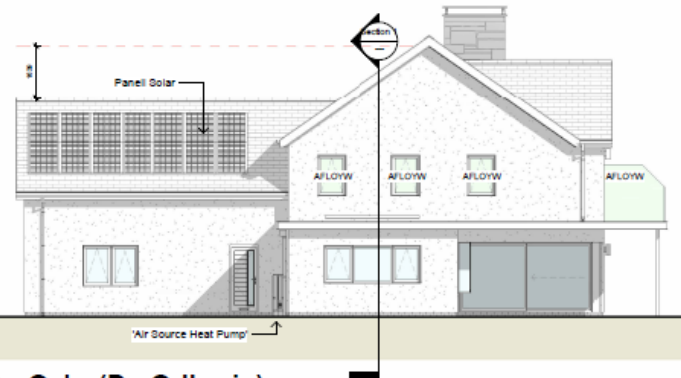


2 Ochr (De-Orllewin)
1 : 100

- To llechi a phanel solar integredig
- Wallau rendr gwyn a chyfuniad o gladiu coed a cherrig naturiol.



3 Ochr (Gogledd-Ddwyrain)
1 : 100

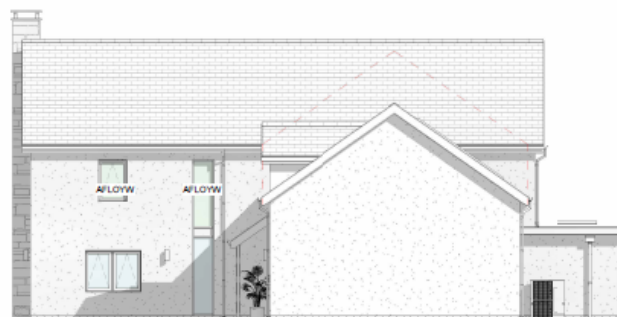

4 Cefn (Gogledd-Orllewin)
1 : 100

Haydn E. Williams Cyf.
Syrfeyr Adeiladu Siartredig
Chartered Building Surveyors
Celticera, Penrhos, Pwllheli, Gwynedd, LL53 7JF
01753 614444
info@haydnwilliams.com
www.haydnwilliams.com

NODIADAU - NOTES

Do not scale this drawing. Contractors must check all dimensions from site. This drawing is copyright.

No.	Description	Date
A	Lleihau balcony, gwydr afloyw	19/05/23
B	Gostwng uchder to dros y modurdy	10/7/23

TITL PROJECT - PROJECT TITLE

Tir ger Arosfa, Edern

TITL - TITLE

Edrychiadau Arfaethedig

CLIENT - CLIENT

Huw Williams

DRALLWYD IAWN DRAWN BY: GSW	GWYBODA IAWN CHECKED BY: GSW	DYDDIAD IAWN DATE: 29/04/21
GRADDFA - SCALE (@A2) 1 : 100		RHWF PROJECT - PROJECT NUMBER 0325
RHWF CYNLLUN - DRAWING NUMBER 0325-A102		REV B



1 A-A
1 : 200



2 B-B
1 : 200

NOIDIADAU - NOTES

Do not scale this drawing. Contractors must check all dimensions from site. This drawing is copyright.

No.	Description	Date
A	Lleihau balcony, gwyr a floywl	19/05/23
B	Gostwng uchder to dros y modurdy	10/7/23

TEITL PROSIECT - PROJECT TITLE

Tir ger Arosfa, Edem

TEITL - TITLE

Croesdoriad Safle

CLEIENT - CLIENT

Huw Williams

DARLUNYDD GAN DRAWN BY GEW	GWRBYDD GAN CHECKED BY HEW	DYDDIAD DATE 29/04/21
GRADDFA - SCALE (@A2) 1 : 200	RHIF PROSIECT - PROJECT NUMBER 0325	
RHIF CYLLUN - DRAWING NUMBER 0325-S102	REV B	







