

Rhif y Cais / Application Number : C16-0183-32-LL

Cynllun lleoliad ar gyfer adnabod y safle yn unig. Dim i raddfa.  
Location Plan for identification purposes only. Not to scale.



Atgynhyrhir y map hon o Ddaunydd yr Ordnance Survey gyda chaniatâd yr Ordnance Survey ar ran Rheolwr Llyfrfa Eil Mawrmyd.  
© Hawlfraint y Goron.  
Mae atgynhyrchu heb ganiatâd yn torri hawlfraint y Goron a gall hyn arwain at erlyniad neu achos sifil.  
Cyngor Gwynedd - 100023387 - 2008

This map is reproduced from Ordnance Survey material with the permission of Ordnance Survey on behalf of the Controller of Her Majesty's Stationery Office.  
© Crown copyright.  
Unauthorised reproduction infringes Crown copyright and may lead to prosecution or civil proceedings.  
Cyngor Gwynedd - 100023387 - 2008

Cefnwyfwrch

SH2430  
9358

SH2530  
1963

SH2530  
3759

SH2530  
3545

Gwrych Dryw

SH2530  
4350

SH2530  
1235


SH2530  
4429

CYNGOR GWYNEDD  
 ADRAN RHEOLEDDIO  
 - 8 Mlynedd  
 GWASANAETH CYNLLUNO AG  
 AMGYICHEED  
 SHIFTRAC

Facmre

Gors Bach


Cyn Y Big

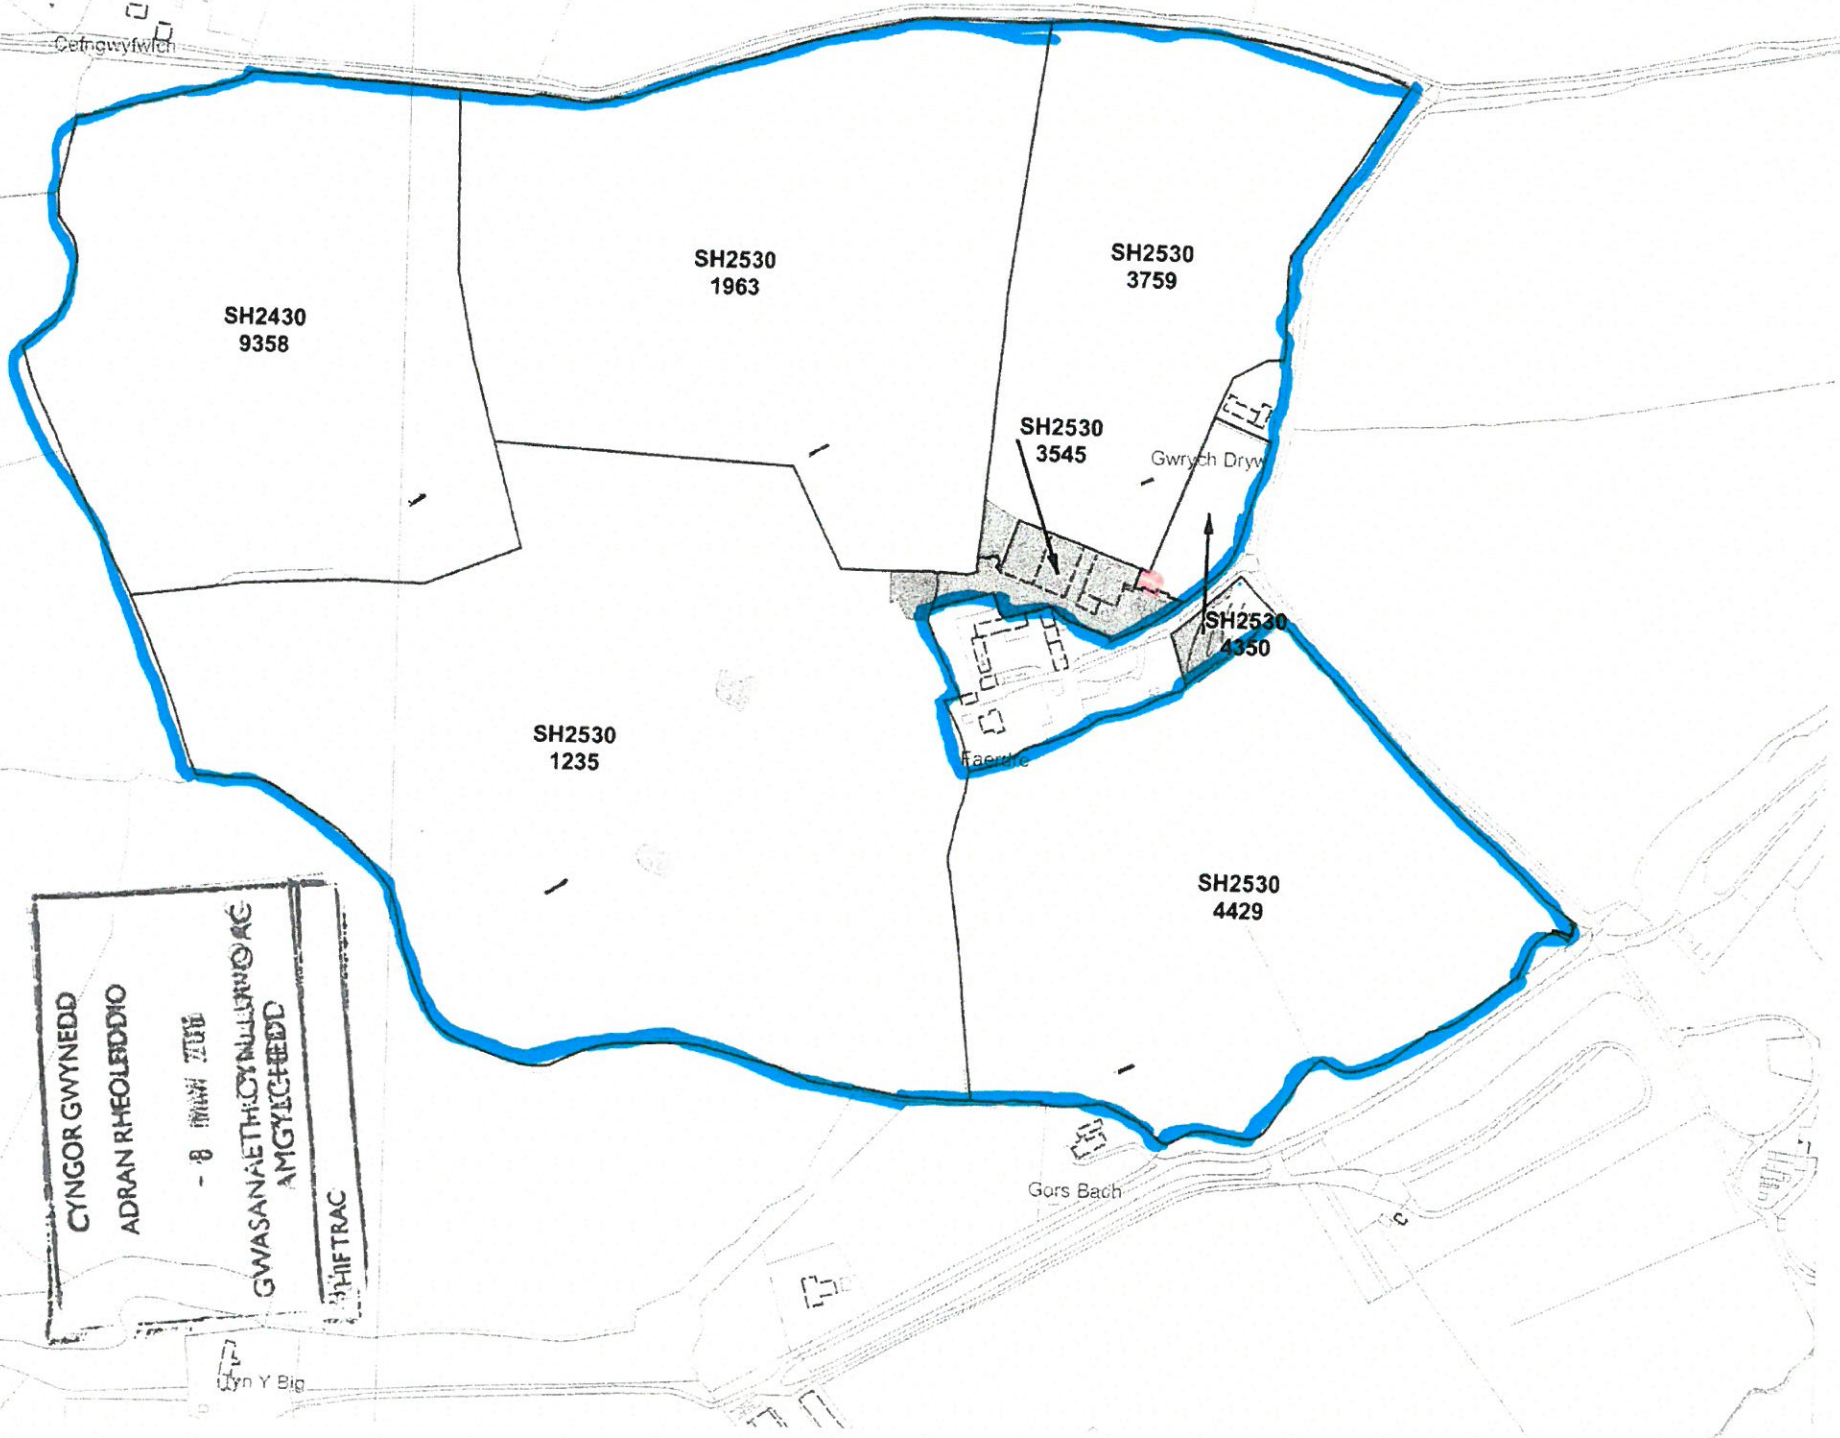

END VIEW


Scale 1-50

CYNGOR GWYNEDD  
 ADUAN RHEOLEIDDIO  
 23 CHW 2016  
 GWASANAETH CYNLLUNIO AC  
 AMGYLCHEDD  
 RHIFTRAC:

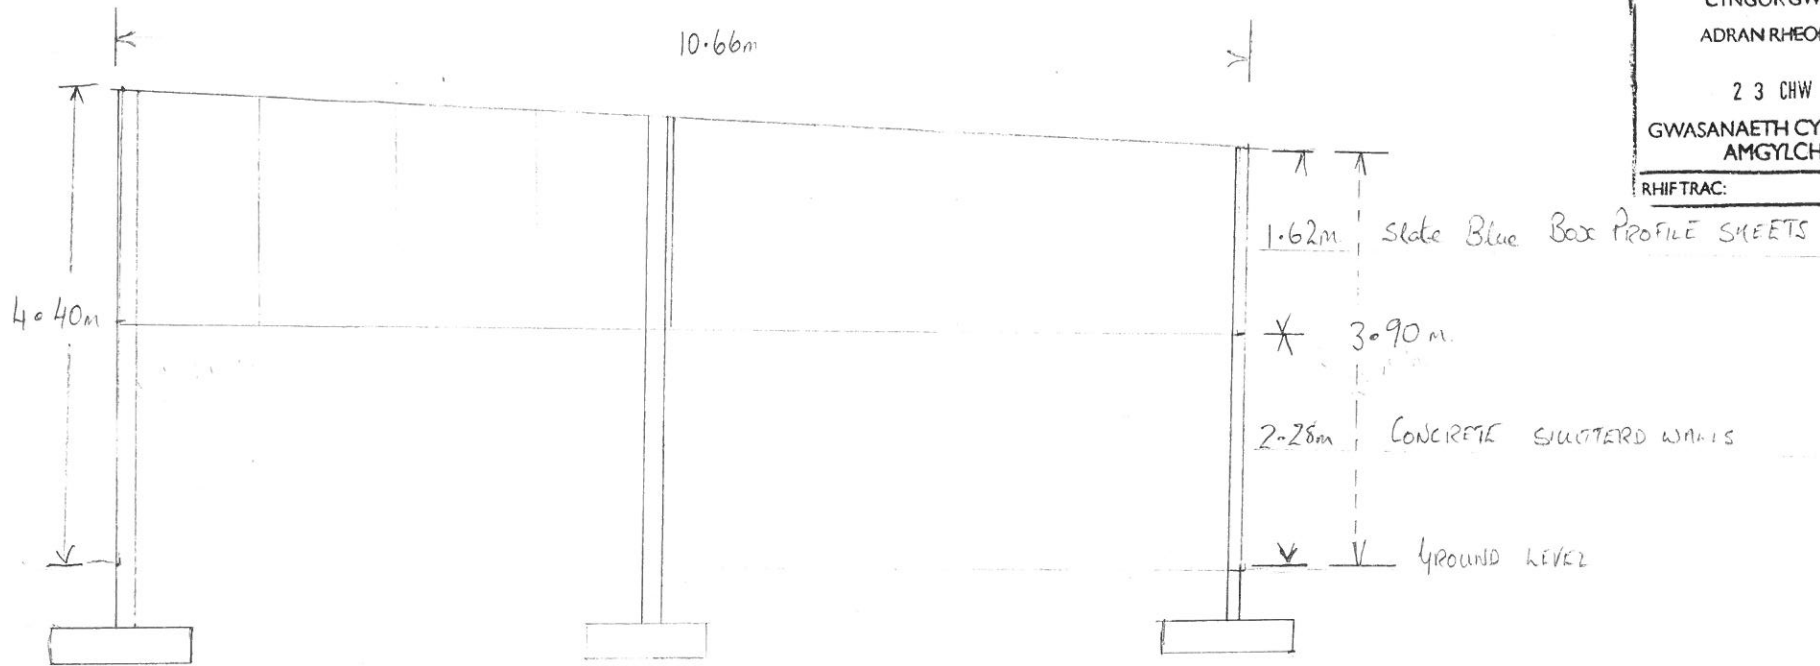

VIEW FROM SHED



7" guttering to gather water for wash unit

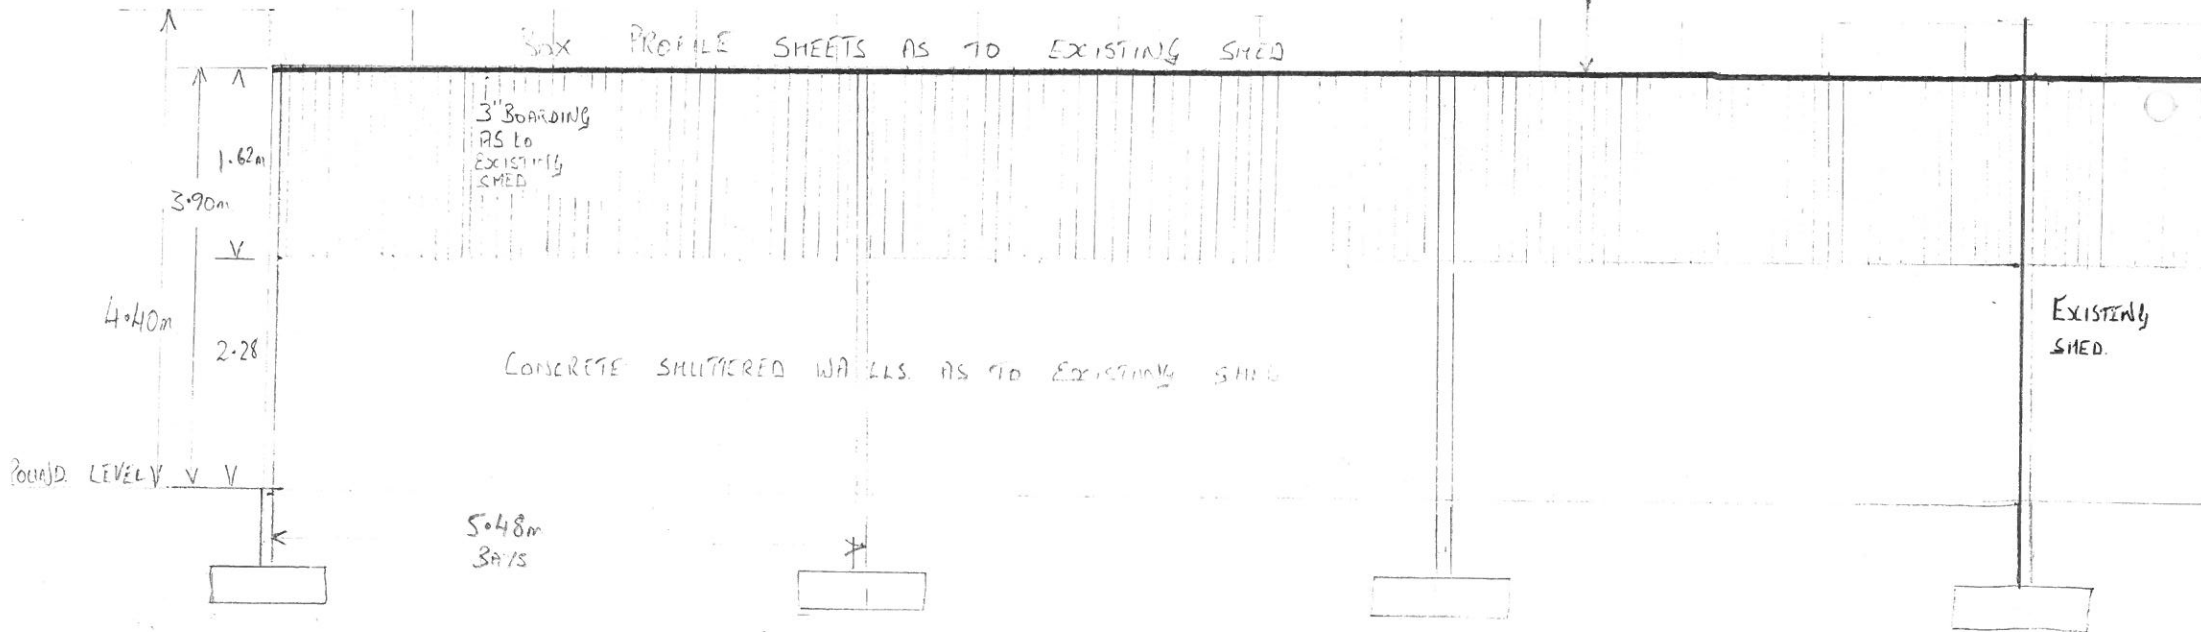

SCALE 1:200.

CYNGOR GWYNEDD  
ADRAN RHEOLEDDIO  
23 CHW 2016  
GWASANAETH CYNLLUNIO AC  
AMGYLCHEDD  
RHIF TRAC

ABOVE VIEW.

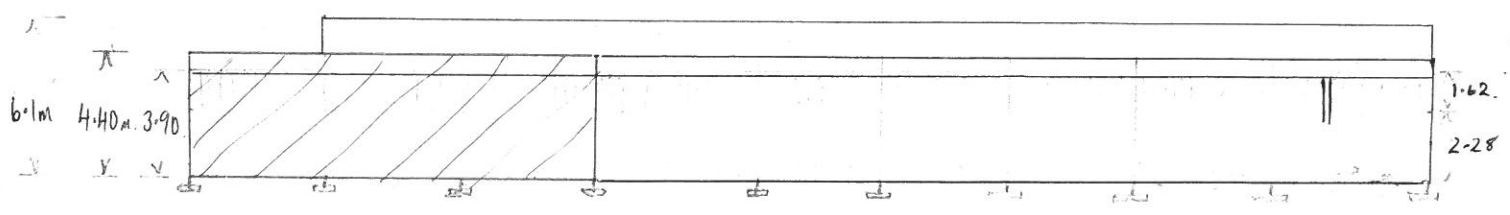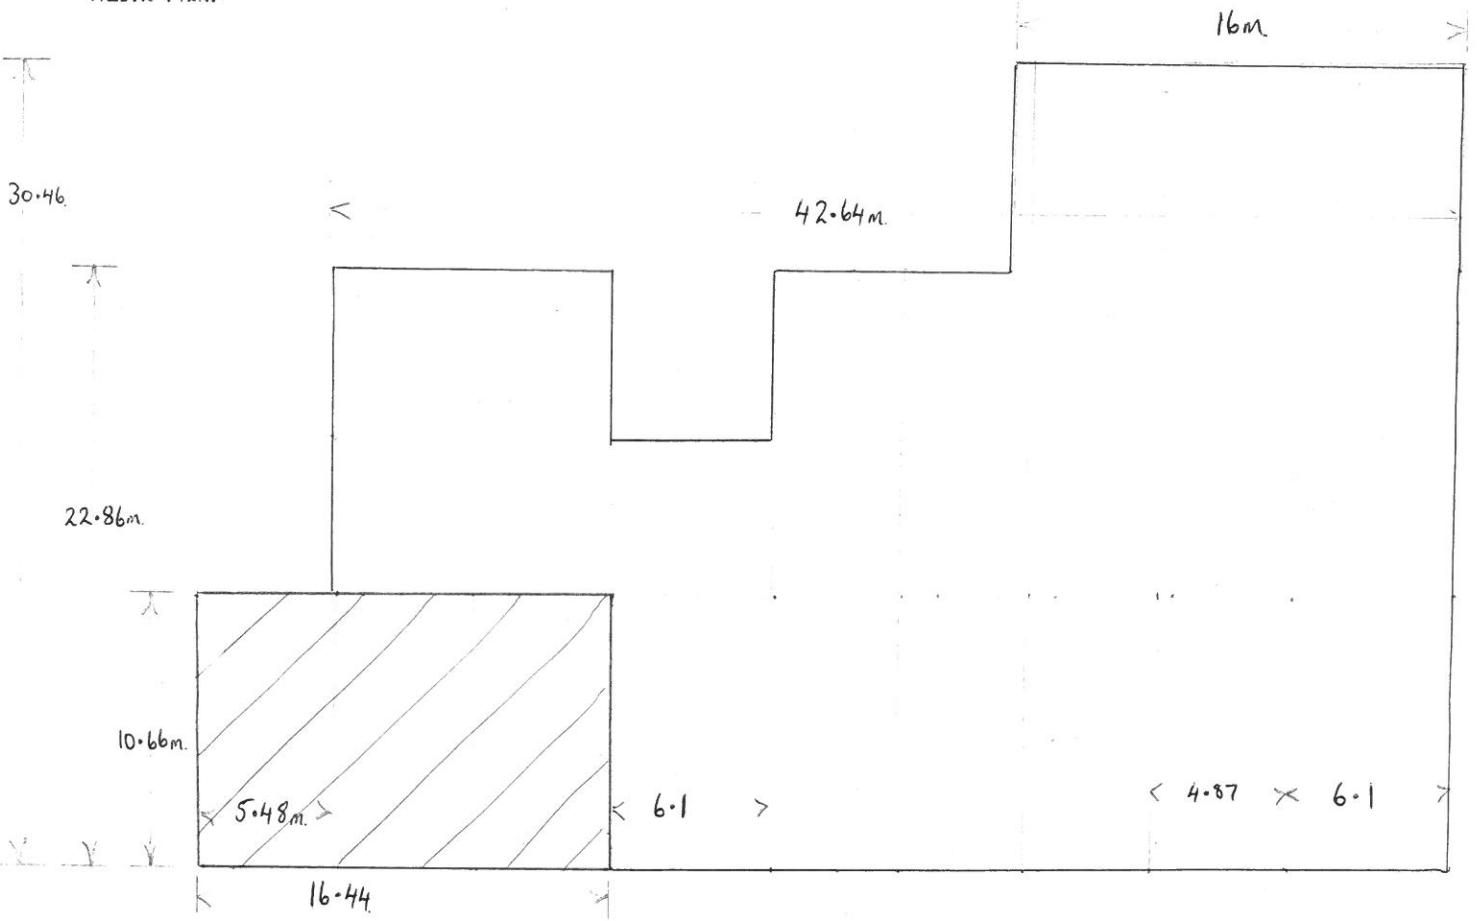

VIEW FROM FIELD

1.62m = 3'-4" YORKSHIRE BOARDING Along all of Building

2.28m = Shuttered Concrete walls Along all of Building.


7" Black guttering Along all of Building into Water Storage for recycling purpose.

Roof cladding to be of slate blue box profile sheets as to previous building

CYNGOR GWYNEDD  
ADRAN RHEOLEIDDIO

01 EBR 2016  
GWASANAETH CYNLLUNIG AC  
AMGYLCHEDD

RHIF TRAC:

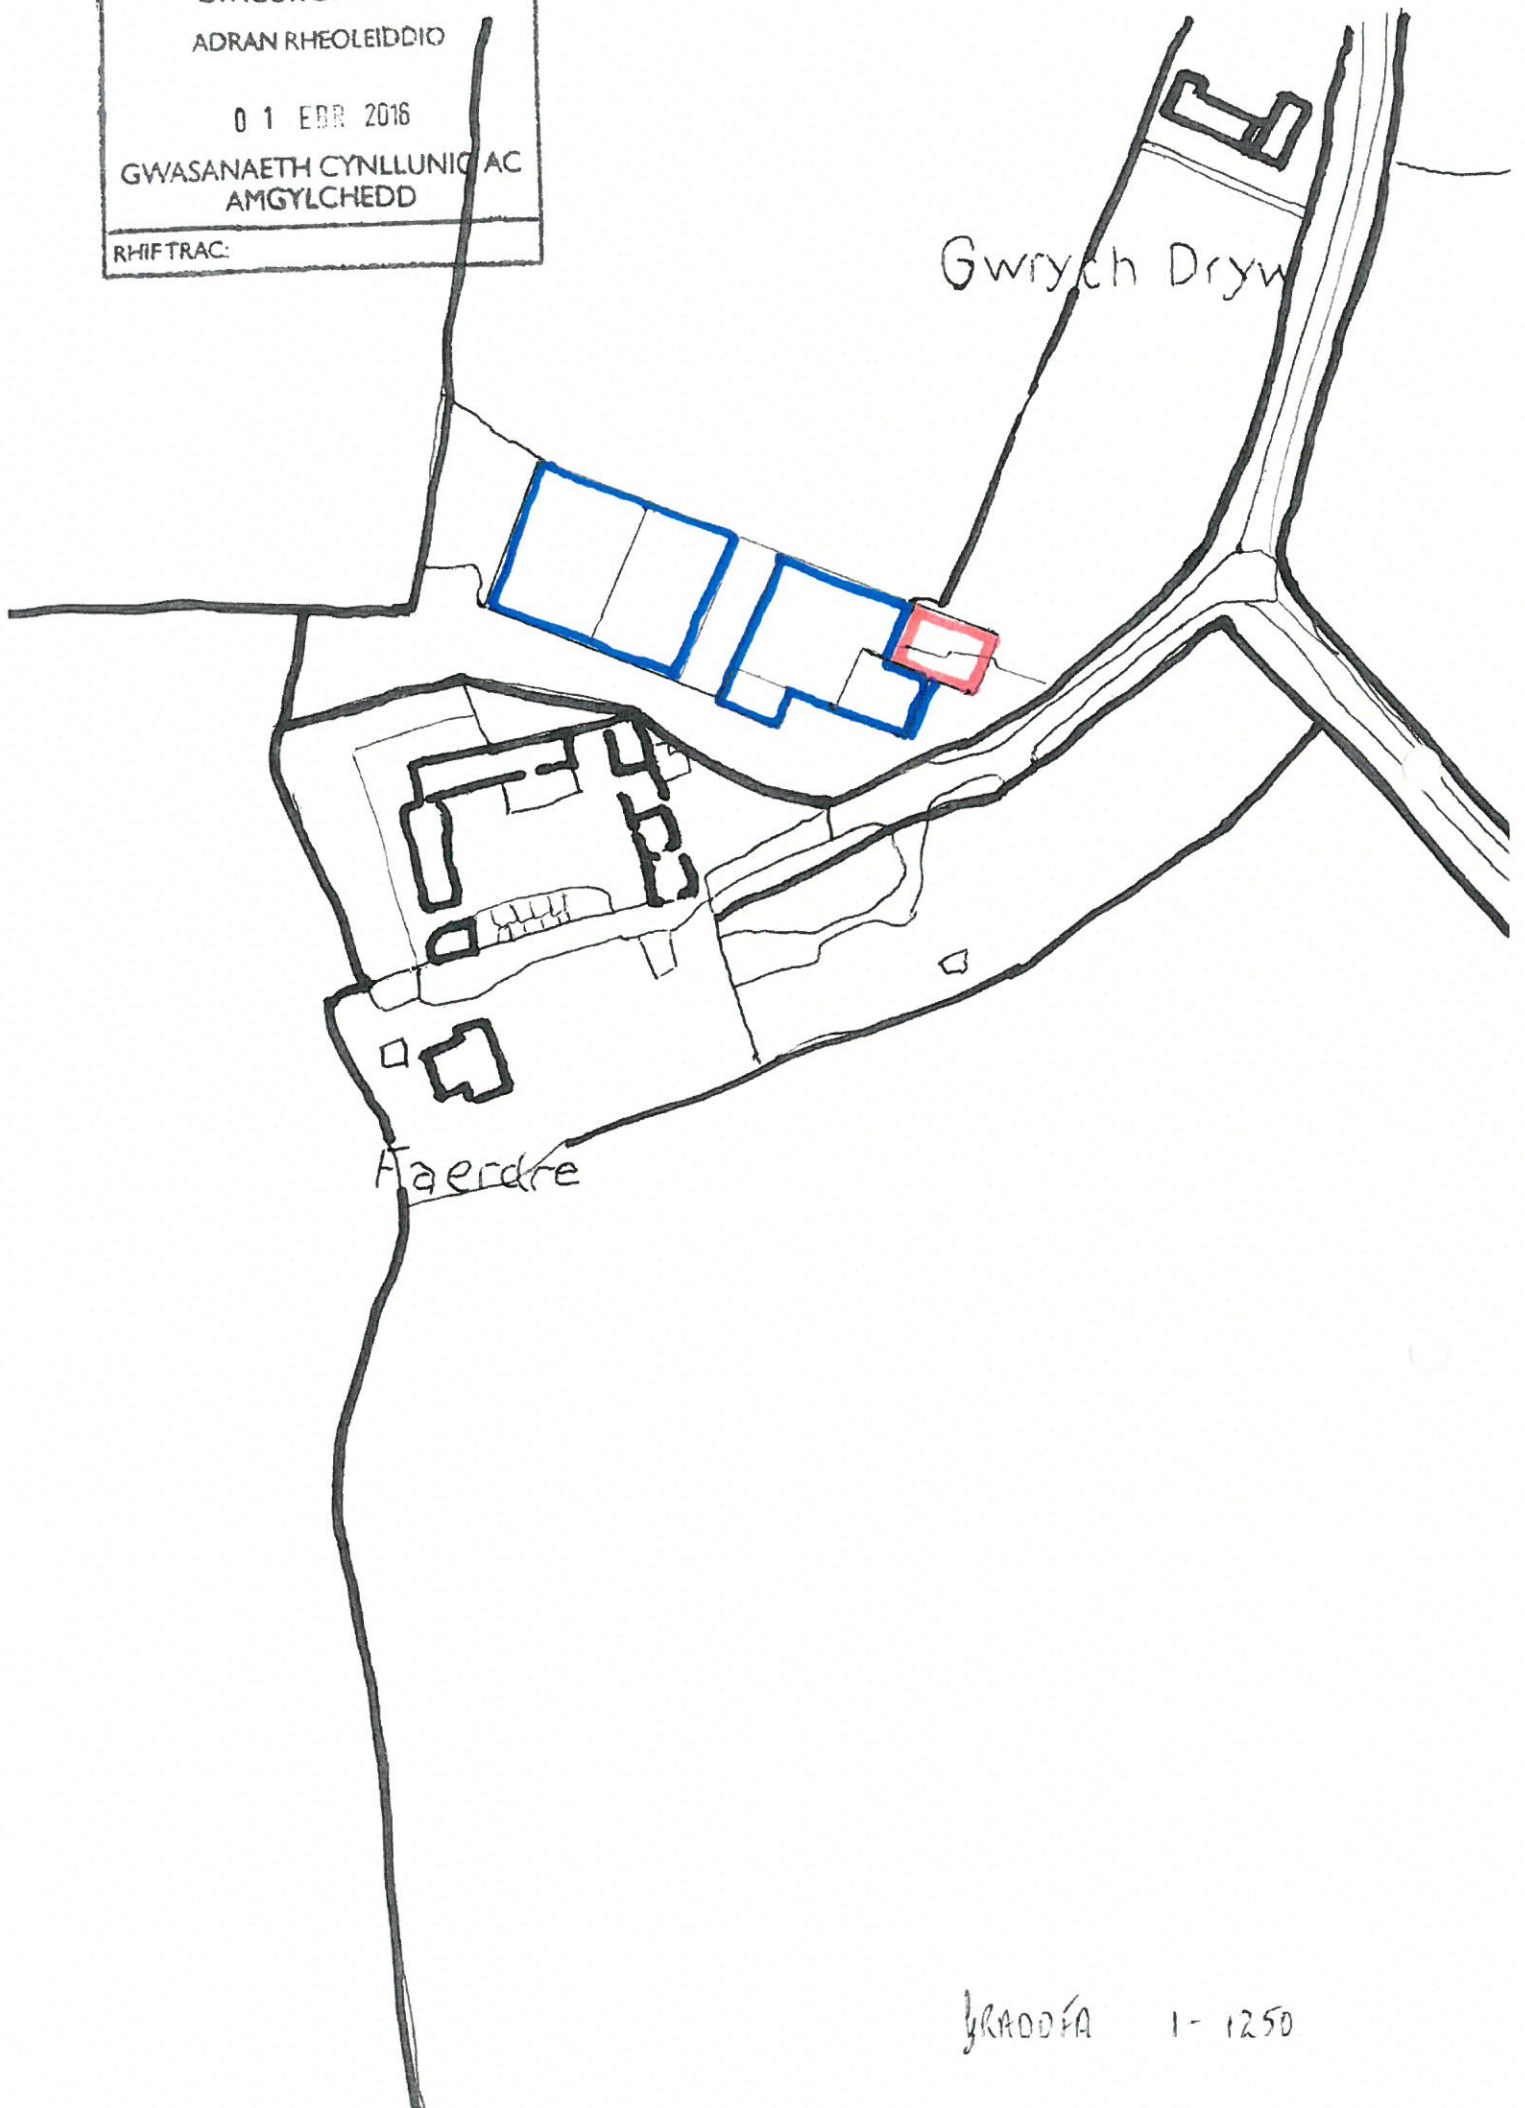

YRADDFA 1-1250

CYNGOR GWYNEDD  
ADRAN RHEOLEIDDIO  
01 EBR 2016  
GWASANAETH CYNLLUNIO AC  
AMGYLCHEDD  
RHIFTRAC

Gwrych Dryw

Faerdre

SH2530  
4429

