



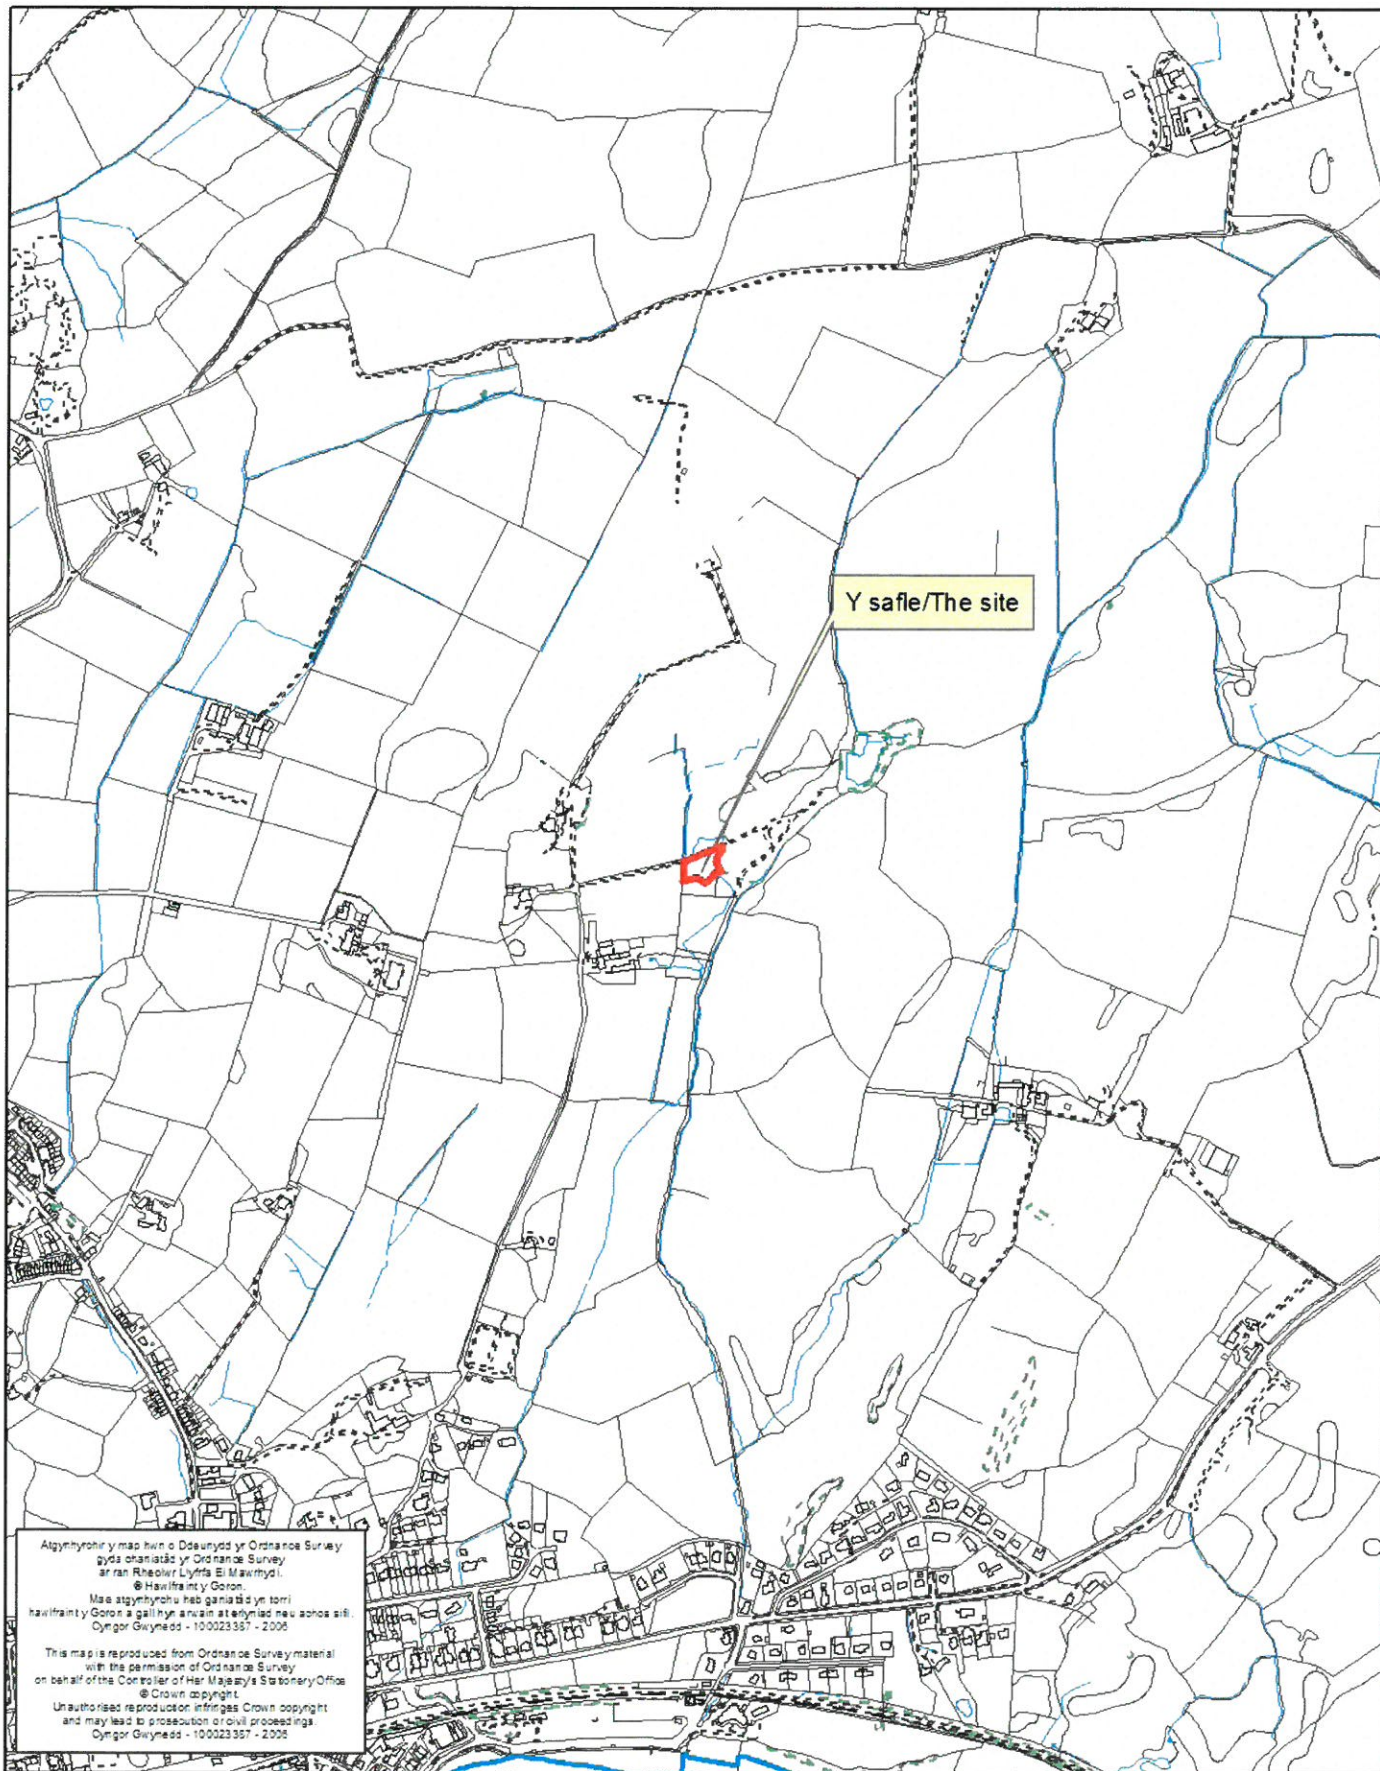



Rhif y Cais / Application Number : C16/1394/35/AM

Cynllun lleoliad ar gyfer adnabod y safle yn unig. Dim i raddfa.  
Location Plan for identification purposes only. Not to scale.



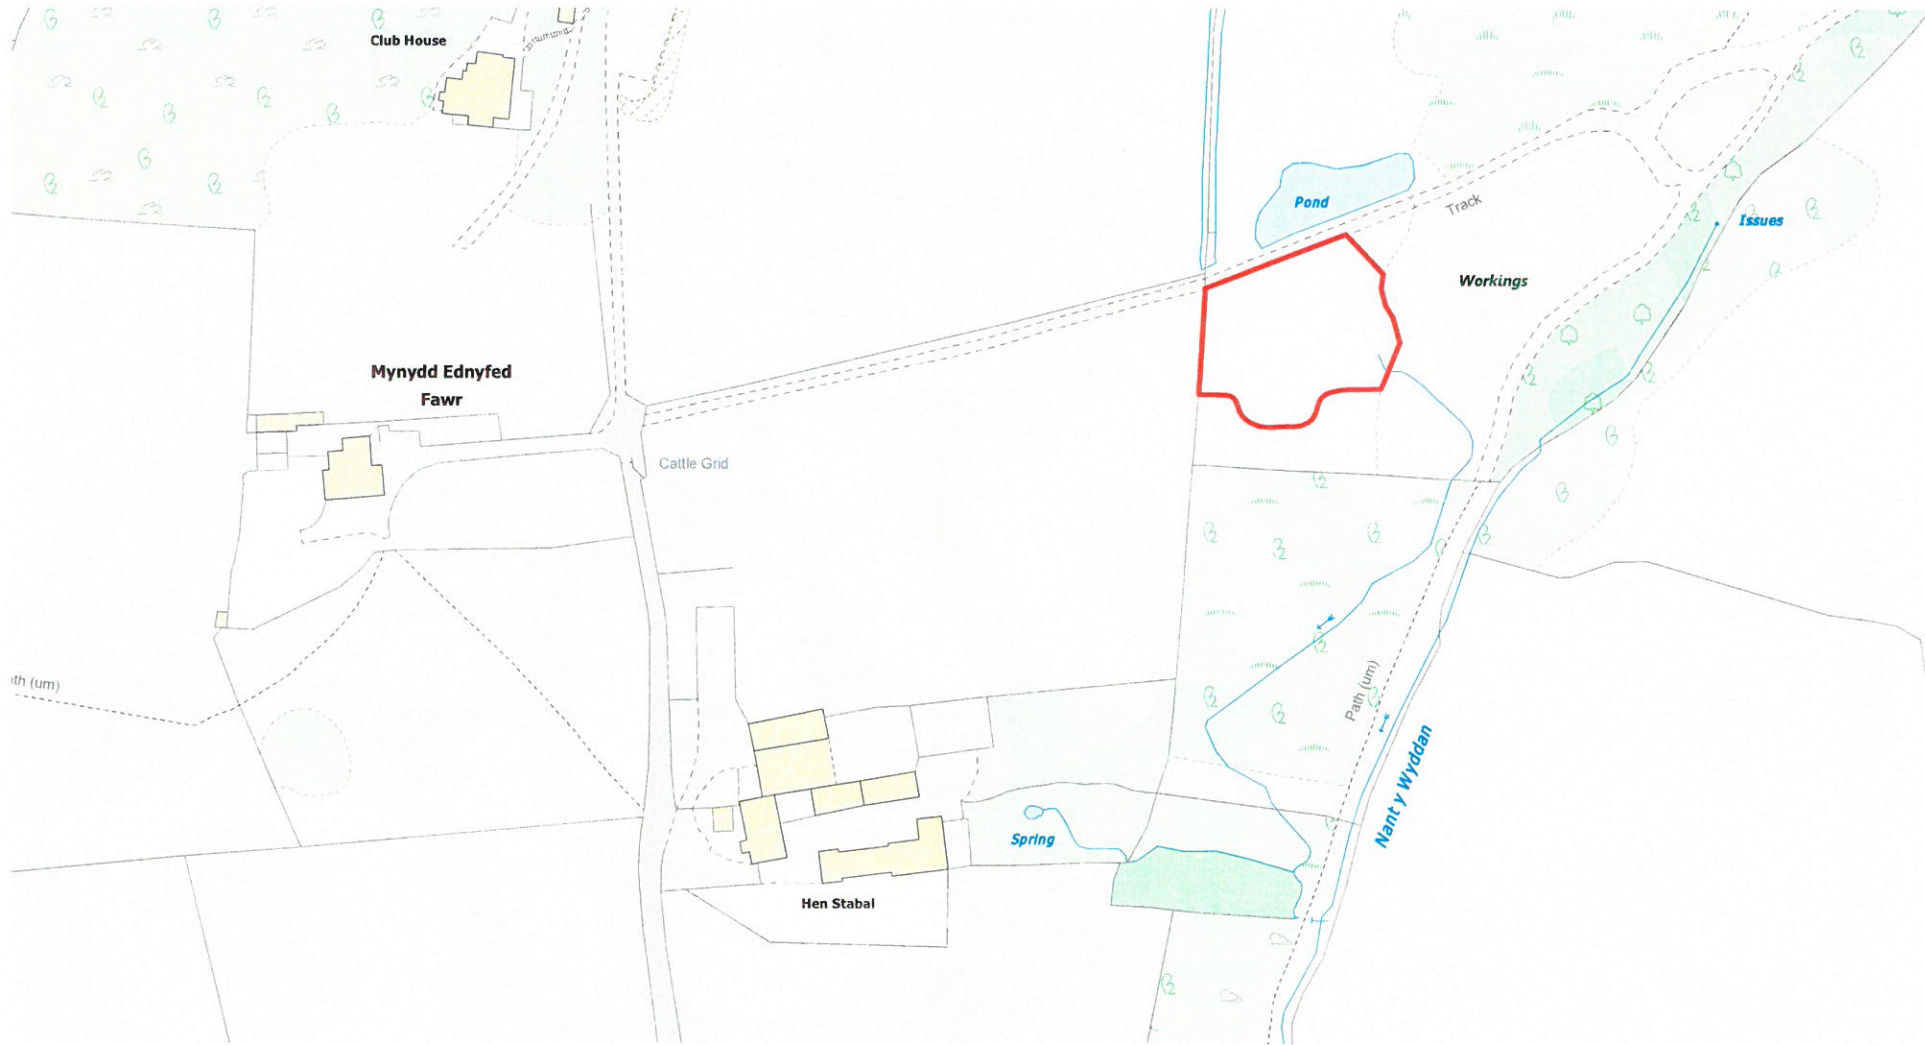

 <p>Ap Thomas Cyl. Unit 13b Llys Onnen Parc Menai Bangor Gwynedd LL57 4DF 01248 470353 www.ap-thomas.com info@ap-thomas.com</p>		<small>Produced from the Ordnance Survey National Grid. The Ordnance Survey National Grid revision available at this date. © Crown Copyright 2009 OS COPY LICENCE REF: LIC0237</small>		
		<small>© This drawing is copyright of Ap Thomas Cyl. and may not be copied or reproduced in any form in whole or part without written consent.</small>		
DATE : 07.10.2016 SCALE : 1:1250 DRAWN: LAG CHECKED: AMJ JOB. <b>Datblygiadau, Mynydd Ednyfed Fawr, Criccieth</b>		DRG. <b>Cynllun Lleoliad</b>		
JOB NO.	DRG. REF.	REV.		
5142	(9-)1000	*		

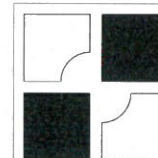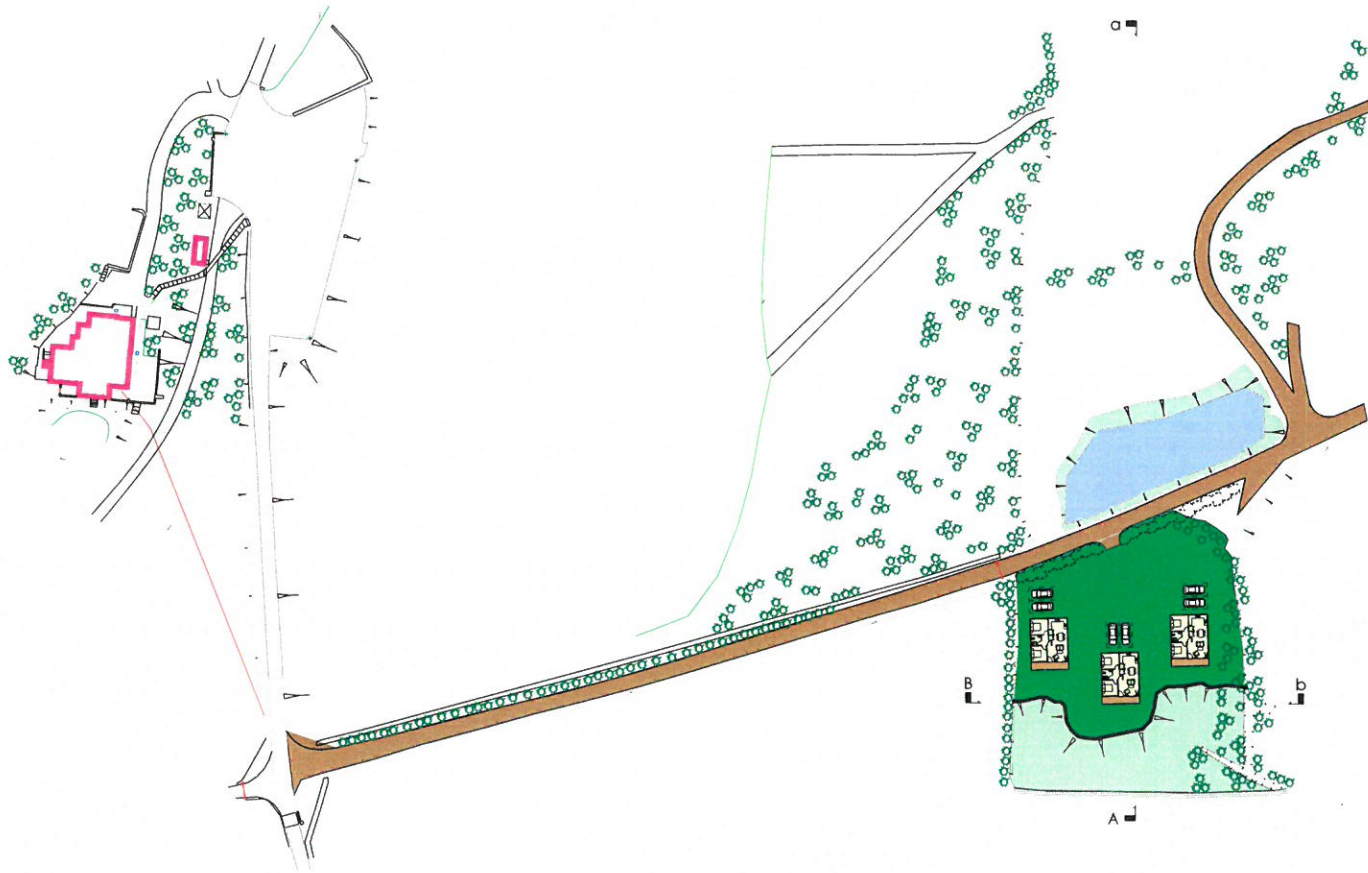

**CAIS CYNLLUNIO AMLINELLOL**





Ap Thomas Cyl.  
 Unit 13b  
 Llys Onnen  
 Parc Menai  
 Bangor  
 Gwynedd  
 LL57 4DF  
 01248 470353  
 www.ap-thomas.com  
 info@ap-thomas.com


© This drawing is copyright of Ap Thomas Cyl.  
 and may not be copied or reproduced in any format in  
 whole or part without written consent.

DATE	: 26.08.2016	SCALE	: 1:1000
DRAWN:	LAG	CHECKED:	AMJ
JOB:	<b>Datblygiadau, Mynydd Ednyfed Fawr, Criccieth</b>		
DRG:	<b>Cynllun Safle Brwidedig</b>		
JOB NO.	DRG. REF.	REV.	
5142	(91)01	*	

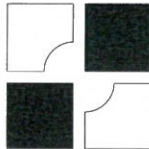

 <p><b>CAIS CYLLUNIO AMLINELLOL</b></p> <p>Ap Thomas Cyl. Unit 13b Llys Onnen Parc Menai Bangor Gwynedd LL57 4DF 01248 670353 www.ap-thomas.com info@ap-thomas.com</p>		DATE : 26.08.2016 SCALE : 1:500
		DRAWN: LAG CHECKED: AMJ
		JOB. <b>Datblygiadau, Mynyd Ednyfed Fawr, Criccieth</b>
		DRG. <b>Cynllun Safle Bwriededig</b>
		JOB NO. DRG. REF. REV.
		5142 (91)02 *

© This drawing is copyright of Ap Thomas Cyl.  
 and must not be copied or reproduced in any format in  
 whole or part thereof without written consent.

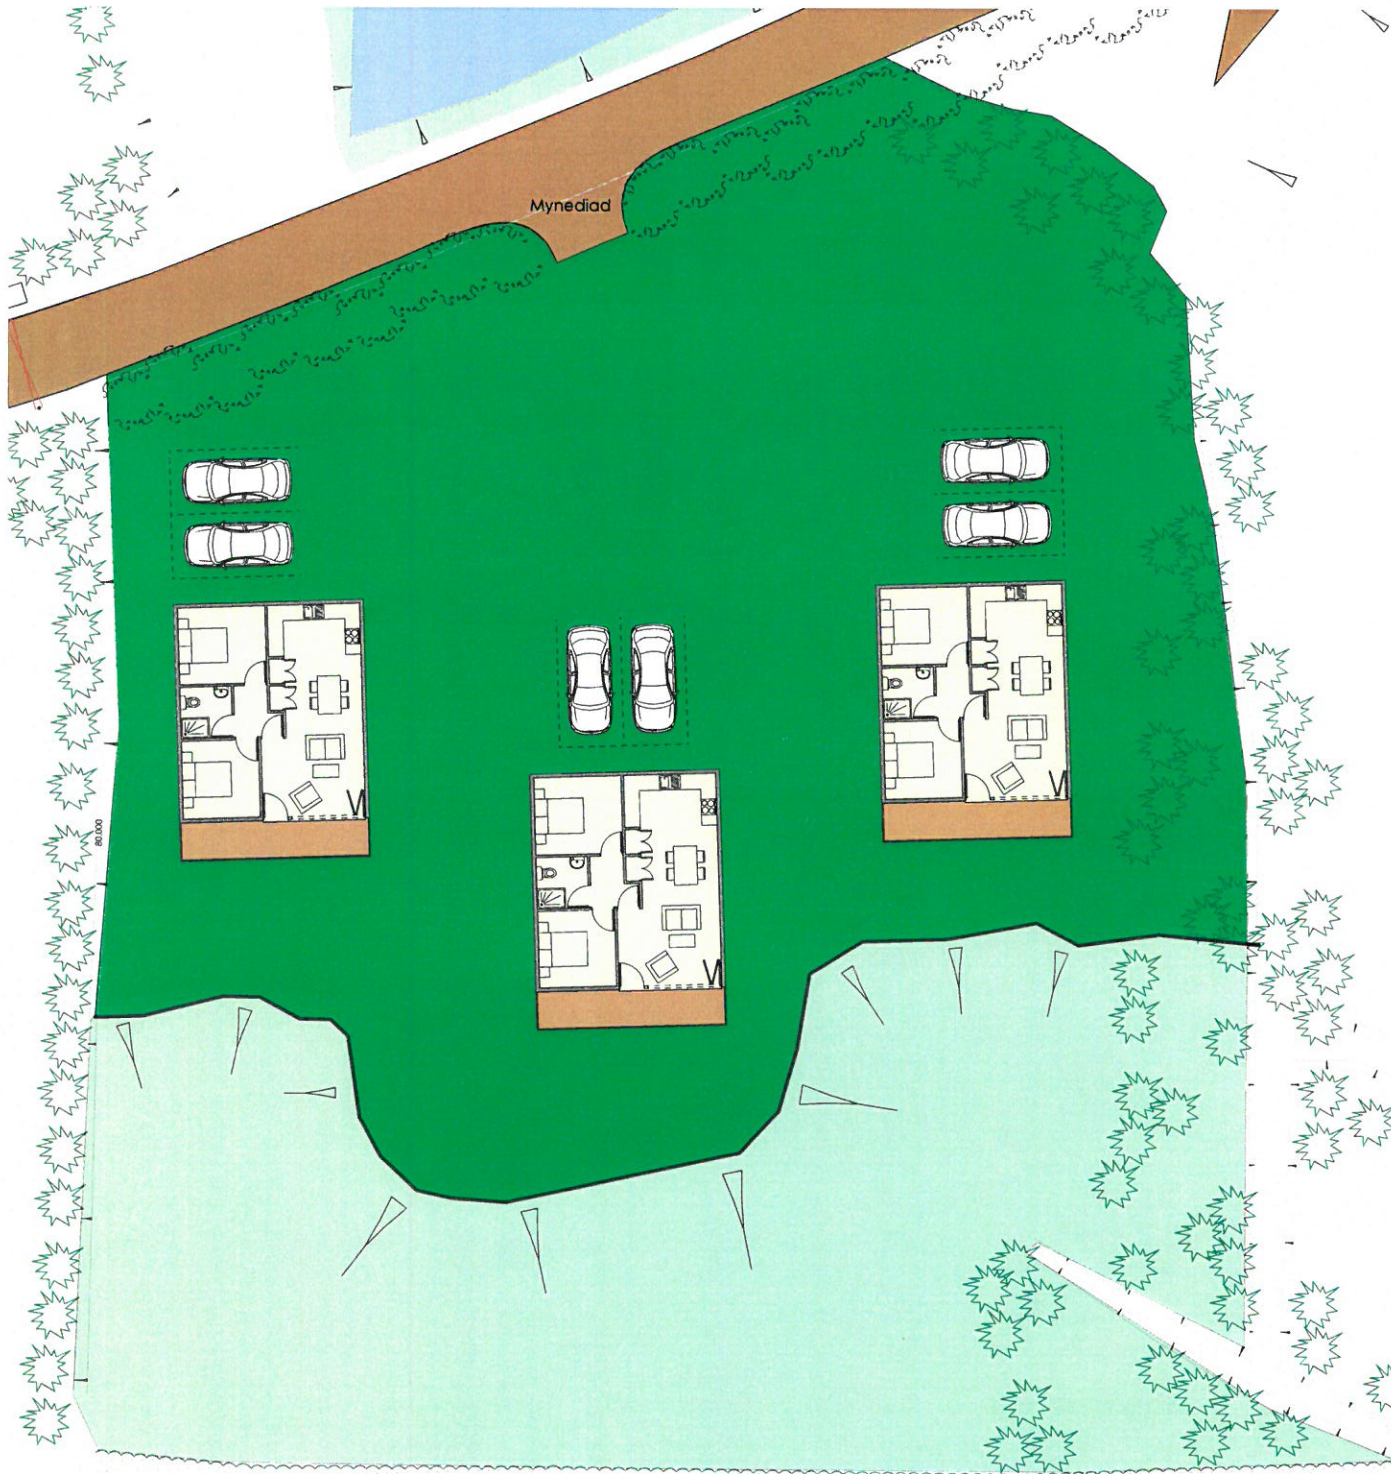




**CAIS CYNLLUNIO  
AMLINELLOL**

Ap Thomas Cyf.  
Unit 13b  
Llys Omni  
Parc Menai  
Bangor  
Gwynedd  
LL57 4DF  
01248 670353  
www.ap-thomas.com  
info@ap-thomas.com


© This drawing is copyright of Ap Thomas Cyf.  
and must not be copied or reproduced in any format in  
whole or part thereof without written consent.

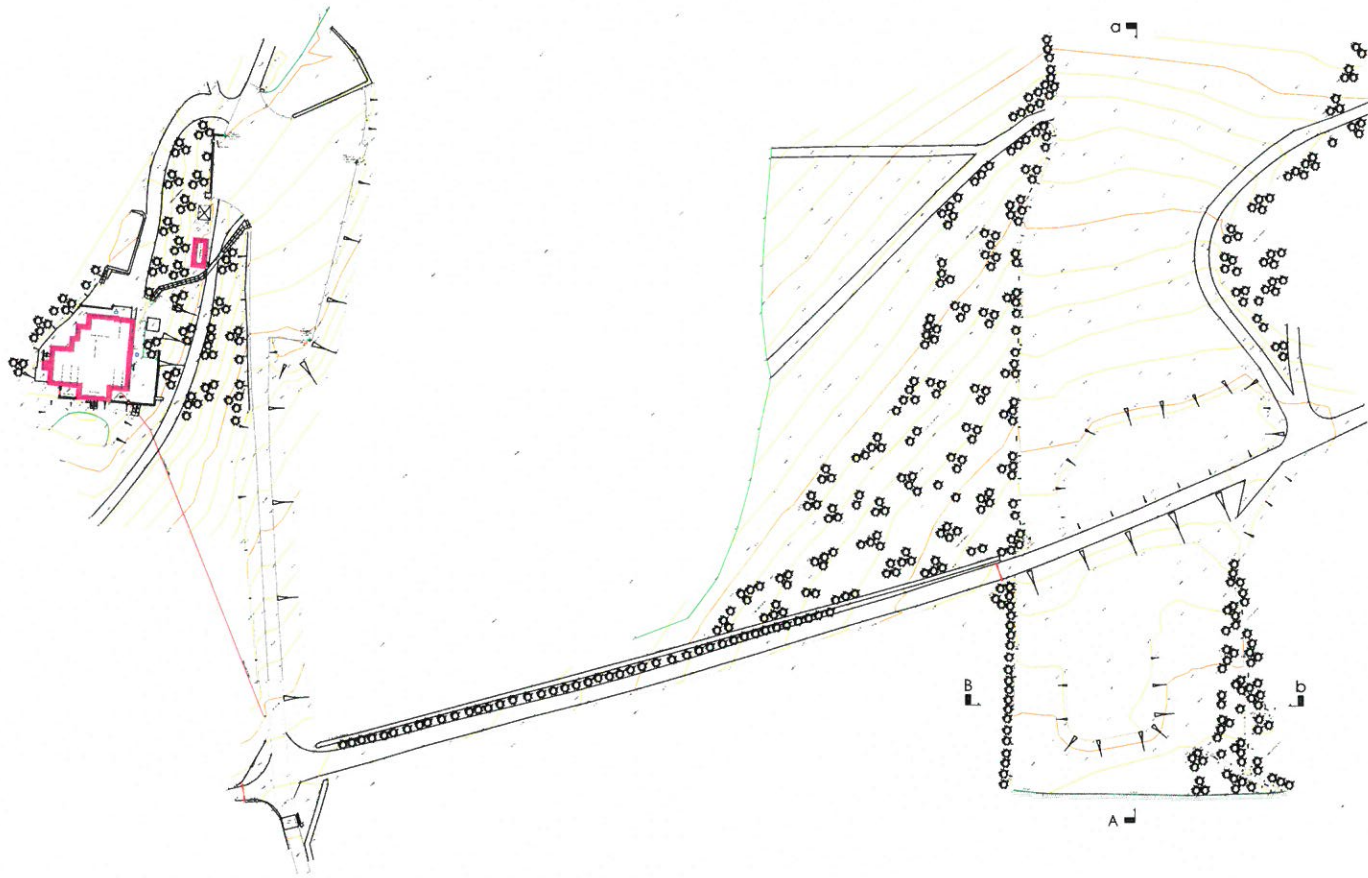

DATE :	26.08.2016	SCALE :	1:200
DRAWN:	LAG	CHECKED:	AMJ
JOB.	<b>Datblygiadau, Mynyd Ednyfed Fawr, Criccieth</b>		
DRG.	<b>Cynllun Safle Brwiededig</b>		
JOB NO.	DRG. REF.	REV.	
5142	(91)03	*	

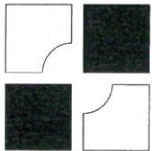

 <p> <b>CAIS CYNLLUNIO AMLINELLOL</b>            Ap Thomas Cyl.          Unit 13b          Llys Onnen          Parc Menai          Bangor          Gwynedd          LL57 4DF          01248 670353          www.ap-thomas.com          info@ap-thomas.com       </p>	DATE : 26.08.2016 SCALE : 1:1000	
	DRAWN: LAG CHECKED: AMJ	
	JOB. <b>Datblygiadau,          Mynydd Ednyfed Fawr,          Criccieth</b>	
	DRG. <b>Cynllun Safle Presennol</b>	
JOB NO.	DRG. REF.	REV.
5142	(90)01	*

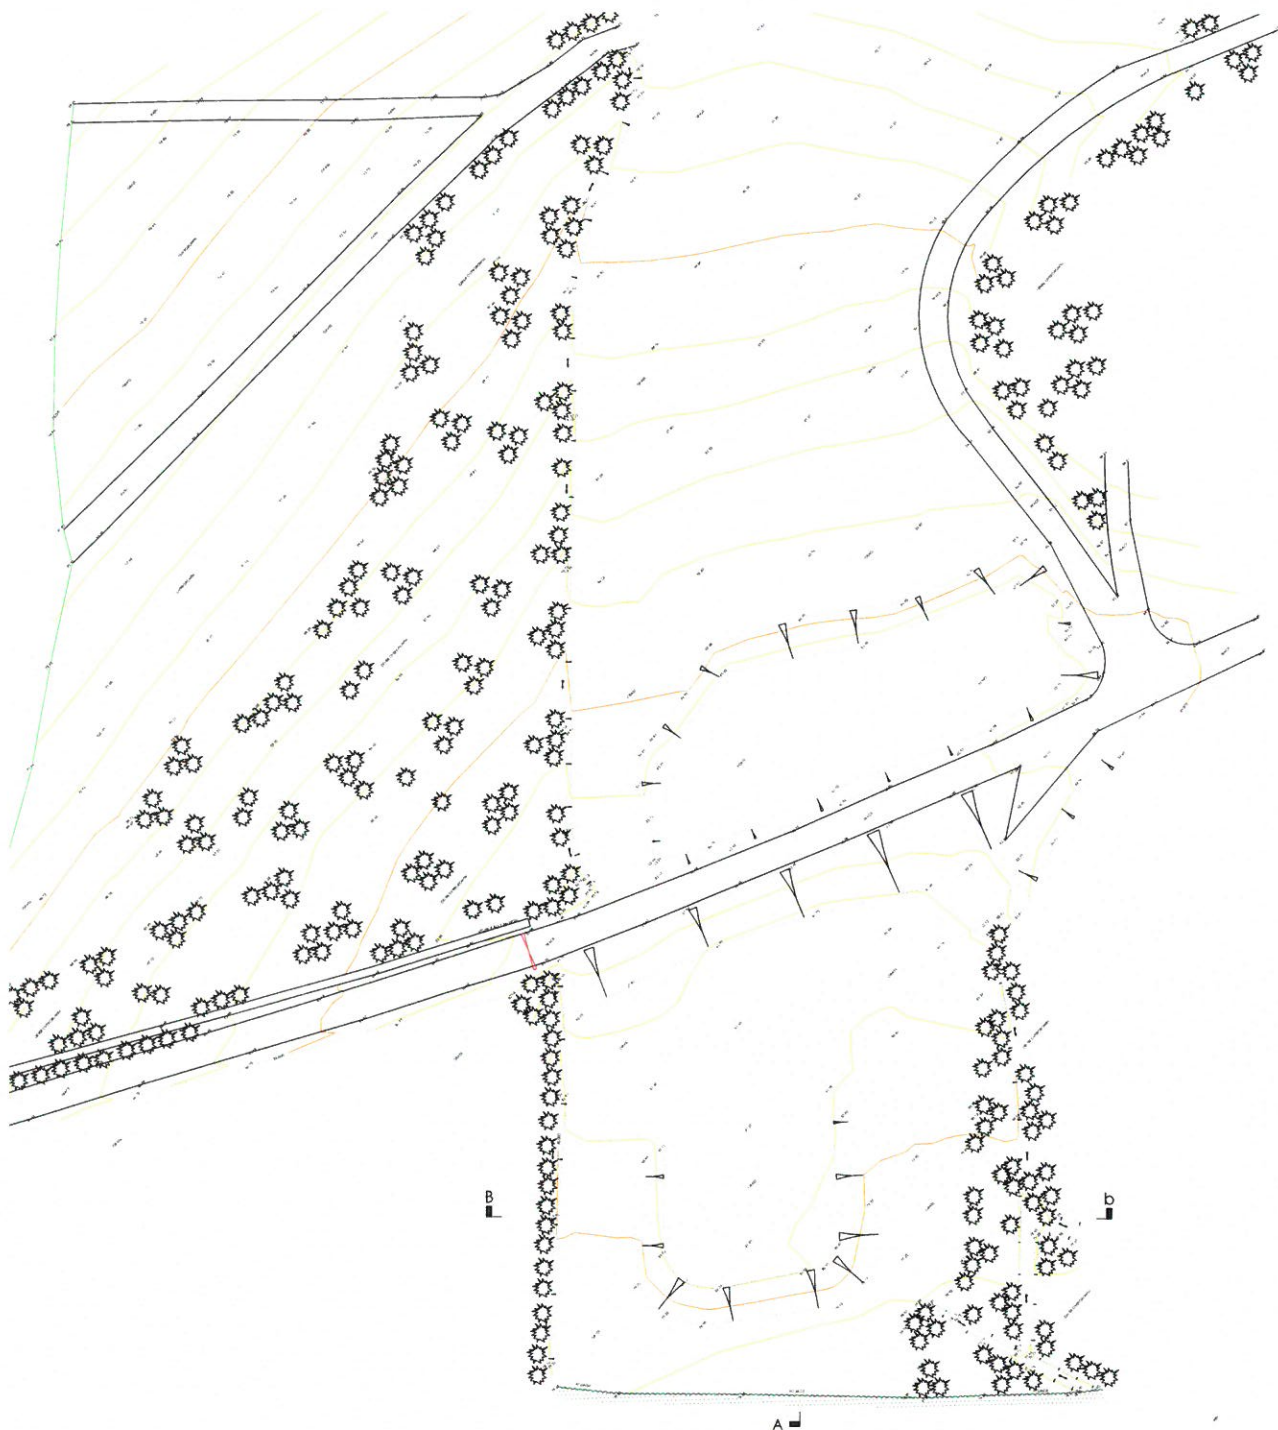© This drawing is copyright of Ap Thomas Cyl. It is a confidential document and its use or disclosure in whole or part hereof without written consent is prohibited.



 <p>Ap Thomas Cyl. Unit 13b Llys Onnen Parc Menai Bangor Gwynedd LL57 4DF 01248 470353 www.ap-thomas.com info@ap-thomas.com</p>	<b>CAIS CYNLLUNIO AMLINELLOL</b>		DATE : 26.08.2016 SCALE : 1:500
			DRAWN: LAG CHECKED: AMJ
			JOB. <b>Datblygiadau, Mynydd Ednyfed Fawr, Criccieth</b>
			DRG. <b>Cynllun Safle Presennol</b>
	JOB NO.	DRG. REF.	REV.
	5142	(90)02	*

© This drawing is copyright of Ap Thomas Cyl.  
 and may not be reproduced in any format in  
 whole or part thereof without written consent.

