




Rhif y Cais / Application Number : C16-1575-08-LL


Cynllun lleoliad ar gyfer adnabod y safle yn unig. Dim i raddfa.
Location Plan for identification purposes only. Not to scale.

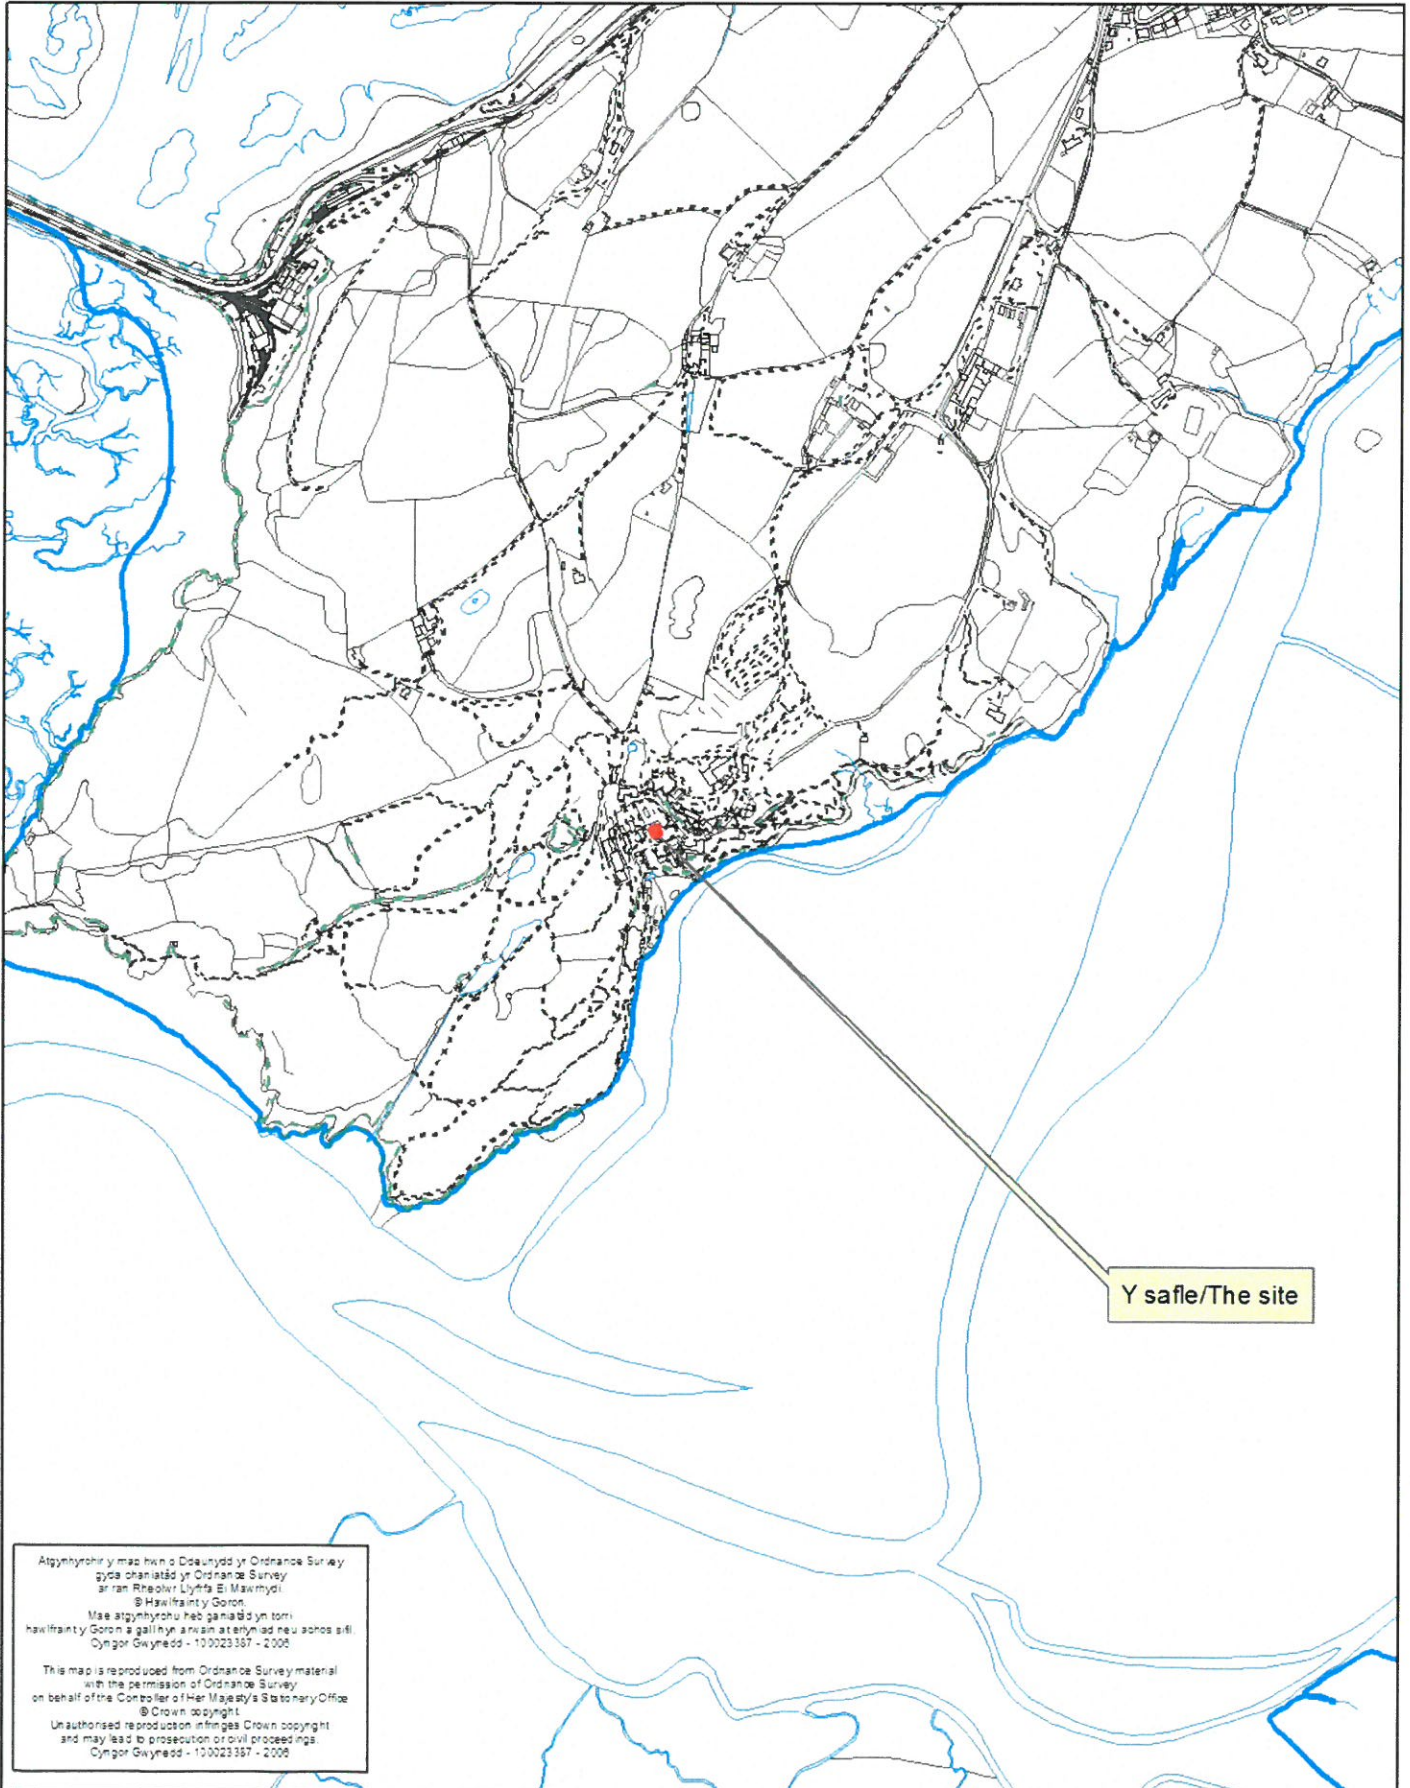

Atgynhyroir y mae hwn o Ddaunydd yr Ordnance Survey
gyda oherlathd yr Ordnance Survey
ar ran Rheolwr Llyfrfa Eri Mawrhydi
© Hawlfraint y Goron.
Mae atgynhyroir heb ganiatâd yn torri
hawlfraint y Goron a gall hysbysu at enghyd neu achos ail.
Cyngor Gwynedd - 130023367 - 2008

This map is reproduced from Ordnance Survey material
with the permission of Ordnance Survey
on behalf of the Controller of Her Majesty's Stationary Office
© Crown copyright
Unauthorised reproduction infringes Crown copyright
and may lead to prosecution or civil proceedings.
Cyngor Gwynedd - 130023367 - 2008

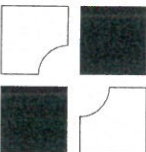


 Ap Thomas Cyl,
 Unif 13b
 Llys Onnen
 Parc Menai
 Bangor
 Gwynedd
 LL57 4DF
 01248 670353
 www.ap-thomas.com
 info@ap-thomas.com

© The drawing is copyright of Ap Thomas Cyl,
 and must not be copied or reproduced in any form or
 whole or part thereof without written consent.


DATE : 01.12.2016	SCALE : 1:500
DRAWN: LAG	CHECKED: AMJ
JOB: Bwrdd Gwyddbwyll, Portmeirion, Gwynedd	
DRG. Cynlun Safle fel ag yr oedd	
JOB NO.	DRG. REF.
5203	(90)01
REV.	*



Ap Thomas Cyl.
 Unit 13b
 Llys Cymen
 Parc Meral
 Bangor
 Gwynedd
 LL57 4DF
 01248 670353
 www.ap-thomas.com
 info@ap-thomas.com

© This drawing is copyright of Ap Thomas Cyl.
 and must not be copied or reproduced in any format in
 whole or part thereof without written consent.

DATE	: 01.12.2016		SCALE	: 1:500
DRAWN:	LAG	CHECKED:	AMJ	
JOB:	Bwrdd Gwyddbwyll, Portmeirion, Gwynedd			
DRG.	Cynllun Safle fel ag y mae			
JOB NO.	DRG. REF.	REV.		
5203	(91)01	*		

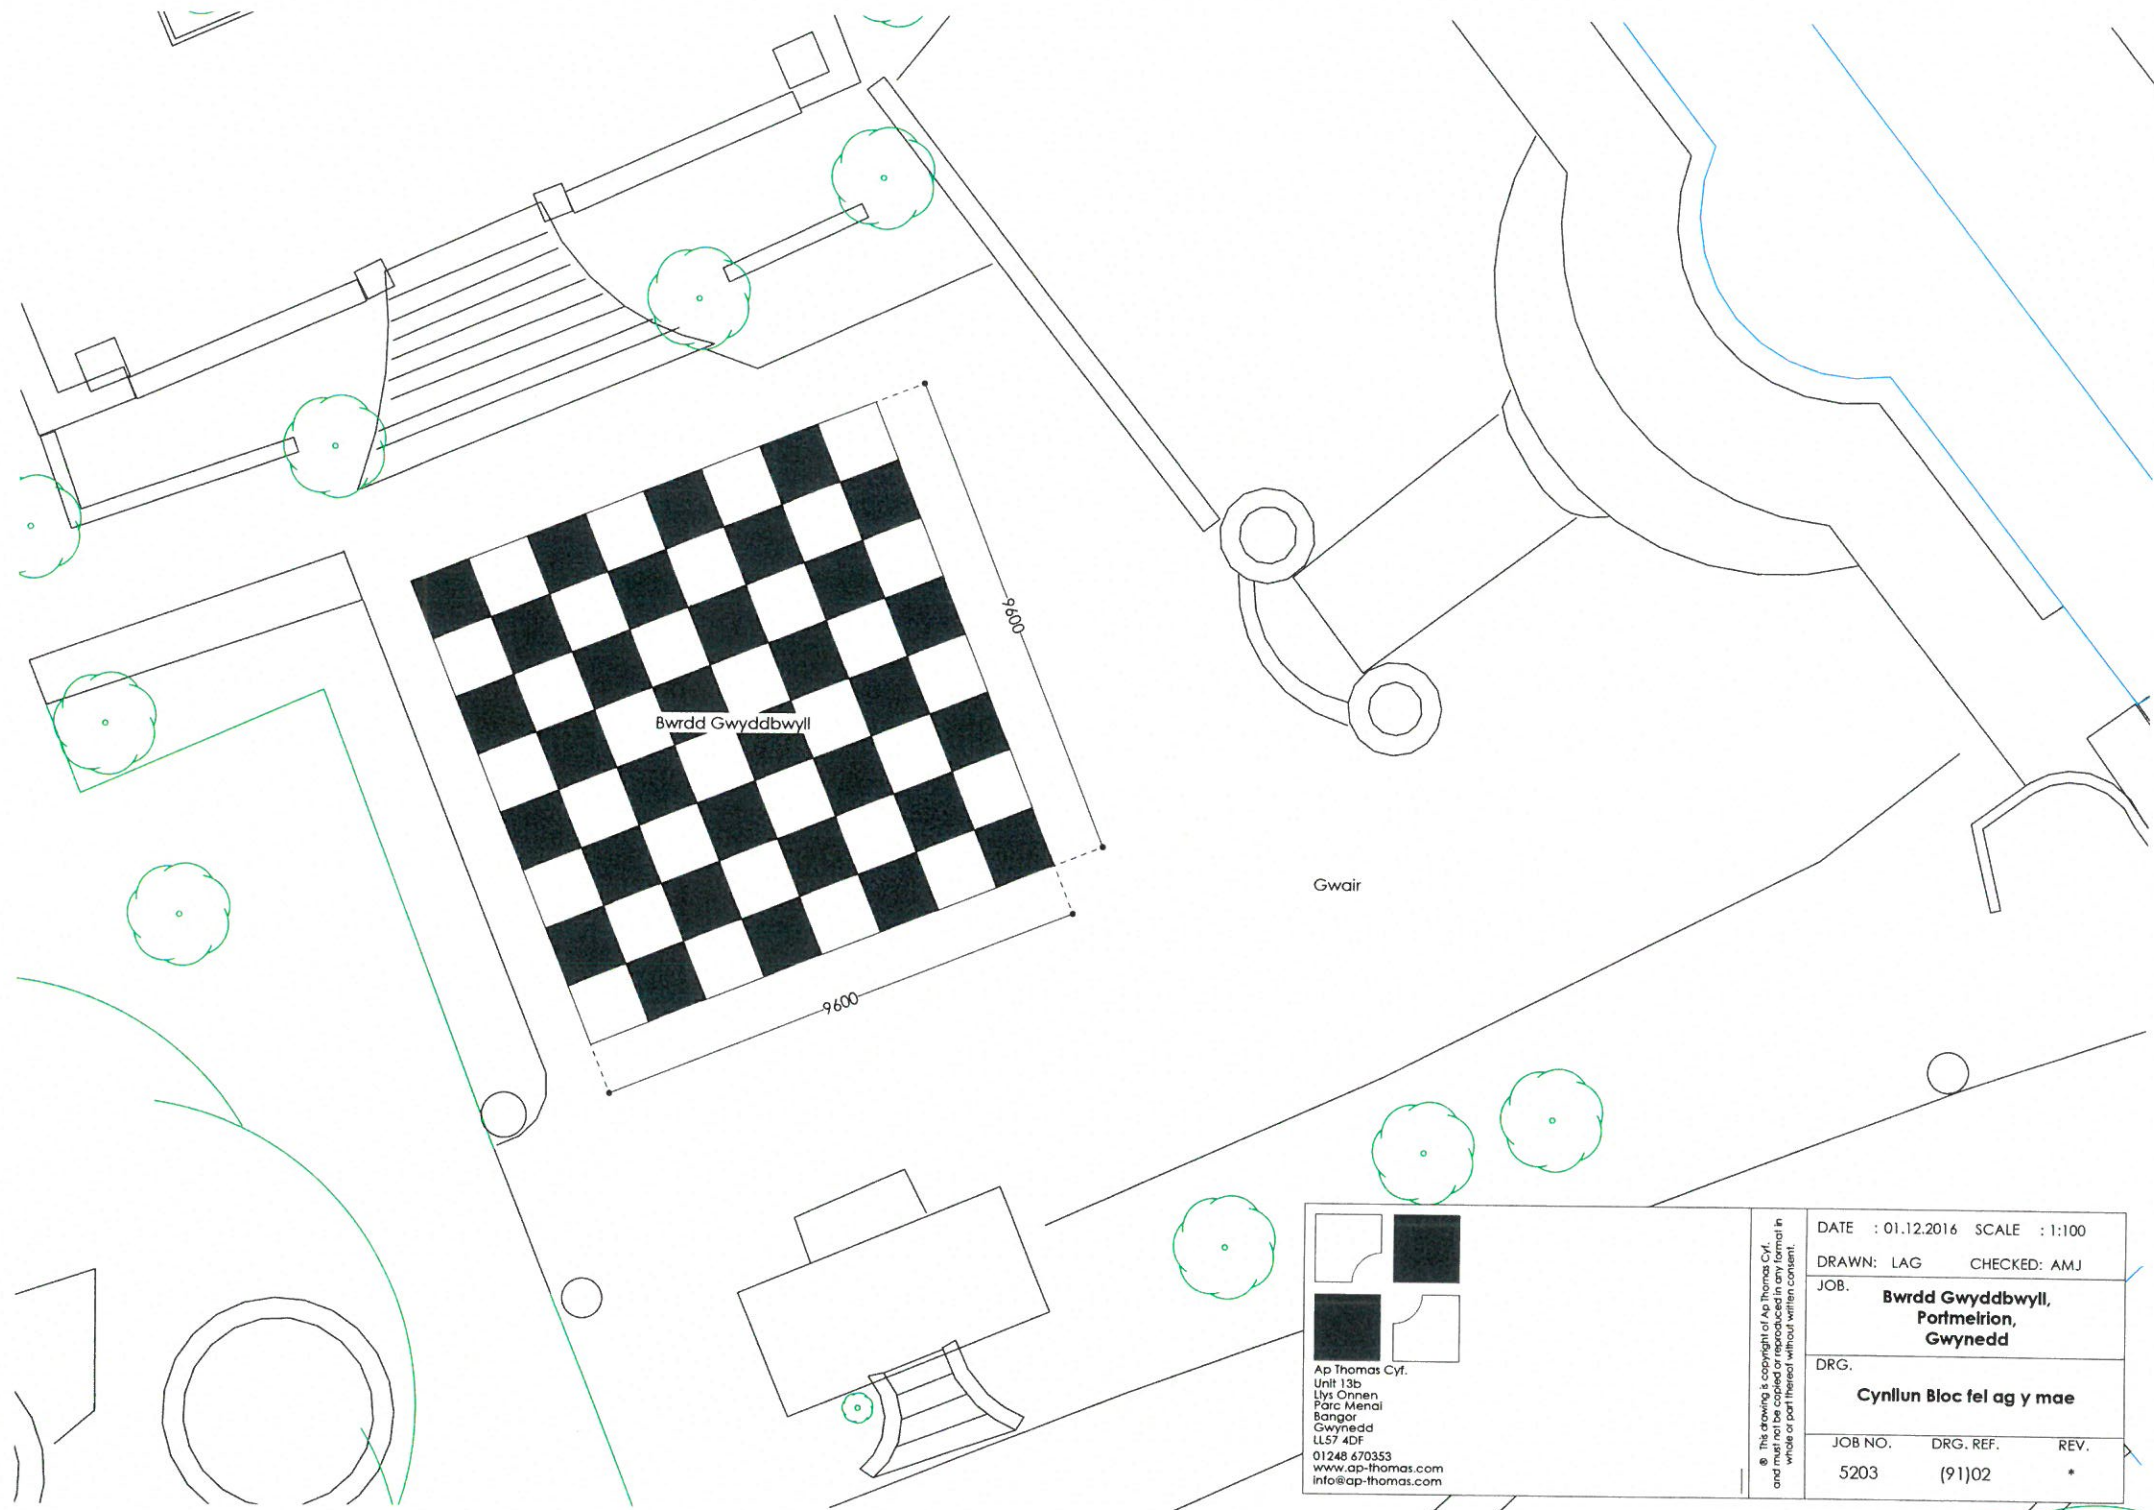


Bwrdd Gwyddbwyll

Gwair

9600

9600

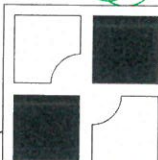

Ap Thomas Cyl.
 Unit 13b
 Llys Onnen
 Parc Menai
 Bangor
 Gwynedd
 LL57 4DF
 01248 670353
 www.ap-thomas.com
 info@ap-thomas.com

© This drawing is copyright of Ap Thomas Cyl.
 and must not be copied or reproduced in any format in
 whole or part without written consent.

DATE	: 01.12.2016	SCALE	: 1:100
DRAWN:	LAG	CHECKED:	AMJ
JOB.	Bwrdd Gwyddbwyll, Portmelion, Gwynedd		
DRG.	Cynllun Bloc fel ag y mae		
JOB NO.	DRG. REF.	REV.	
5203	(91)02	*	