


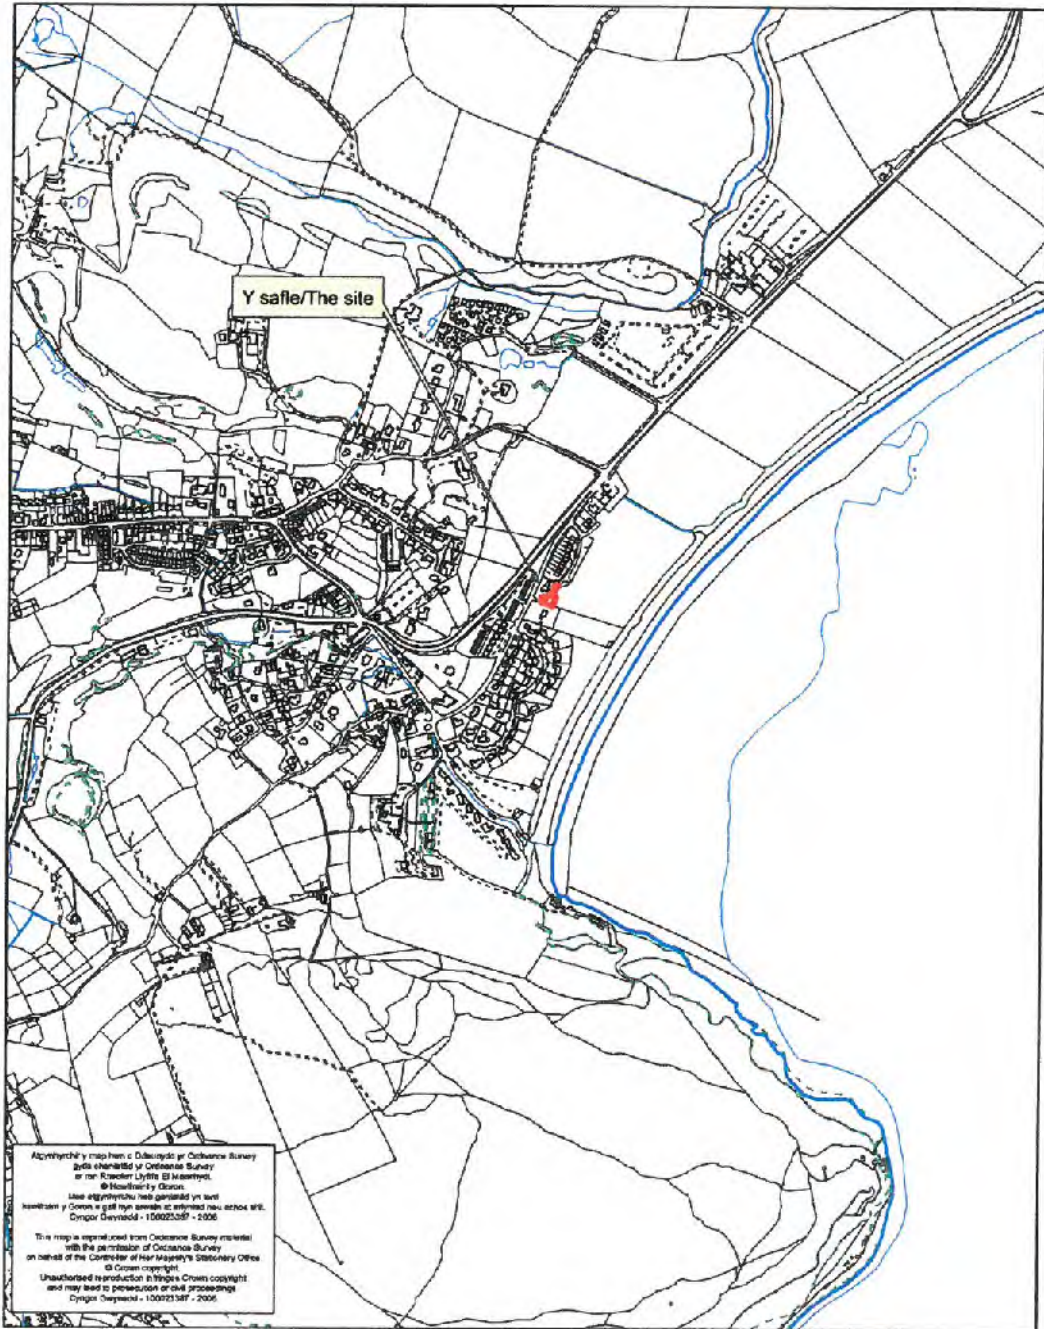

Rhif y Cais / Application Number : C17/0557/38/LL

Cynllun lleoliad ar gyfer adnabod y safle yn unig. Dim i raddfa.  
Location Plan for identification purposes only. Not to scale.





**1 Cynllun Lleoliad**  
1 : 1250

**2 Safe Presennol**  
1 : 500

**3 Safe Arfaethedig**  
1 : 500

Do not scale this drawing. Contractors must check all dimensions from site. This drawing is copyright

No.	Description	Date



**Haydn E. Williams Cyf.**

Syrfwyr Adeiladu Siartredig  
Chartered Building Surveyors



Gellidara, Penrhos, Pwllheli, Gwynedd, LLS3 7HF  
(01768) 614444  
info@haydnwilliams.com  
www.haydnwilliams.com

TEITL PROSIECT - PROJECT TITLE

Tir ger Ffordd y Traeth, Llanbadrog

TEITL - TITLE

Cynllun Lleoliad a Safe

CLEIENT - CLIENT

Ms Angharad Owen

DYDDIAD - DATE

20/02/17

RHIF PROSIECT - PROJECT NUMBER

0456

GRADDFA - SCALE (@ A3)

As indicated

DARLUNYDD GAN  
DRAWN BY

GEW

RHIF CYNLLUN - DRAWING NUMBER


0456-L101

REV

GWRHWYD GAN  
CHECKED BY

HEW



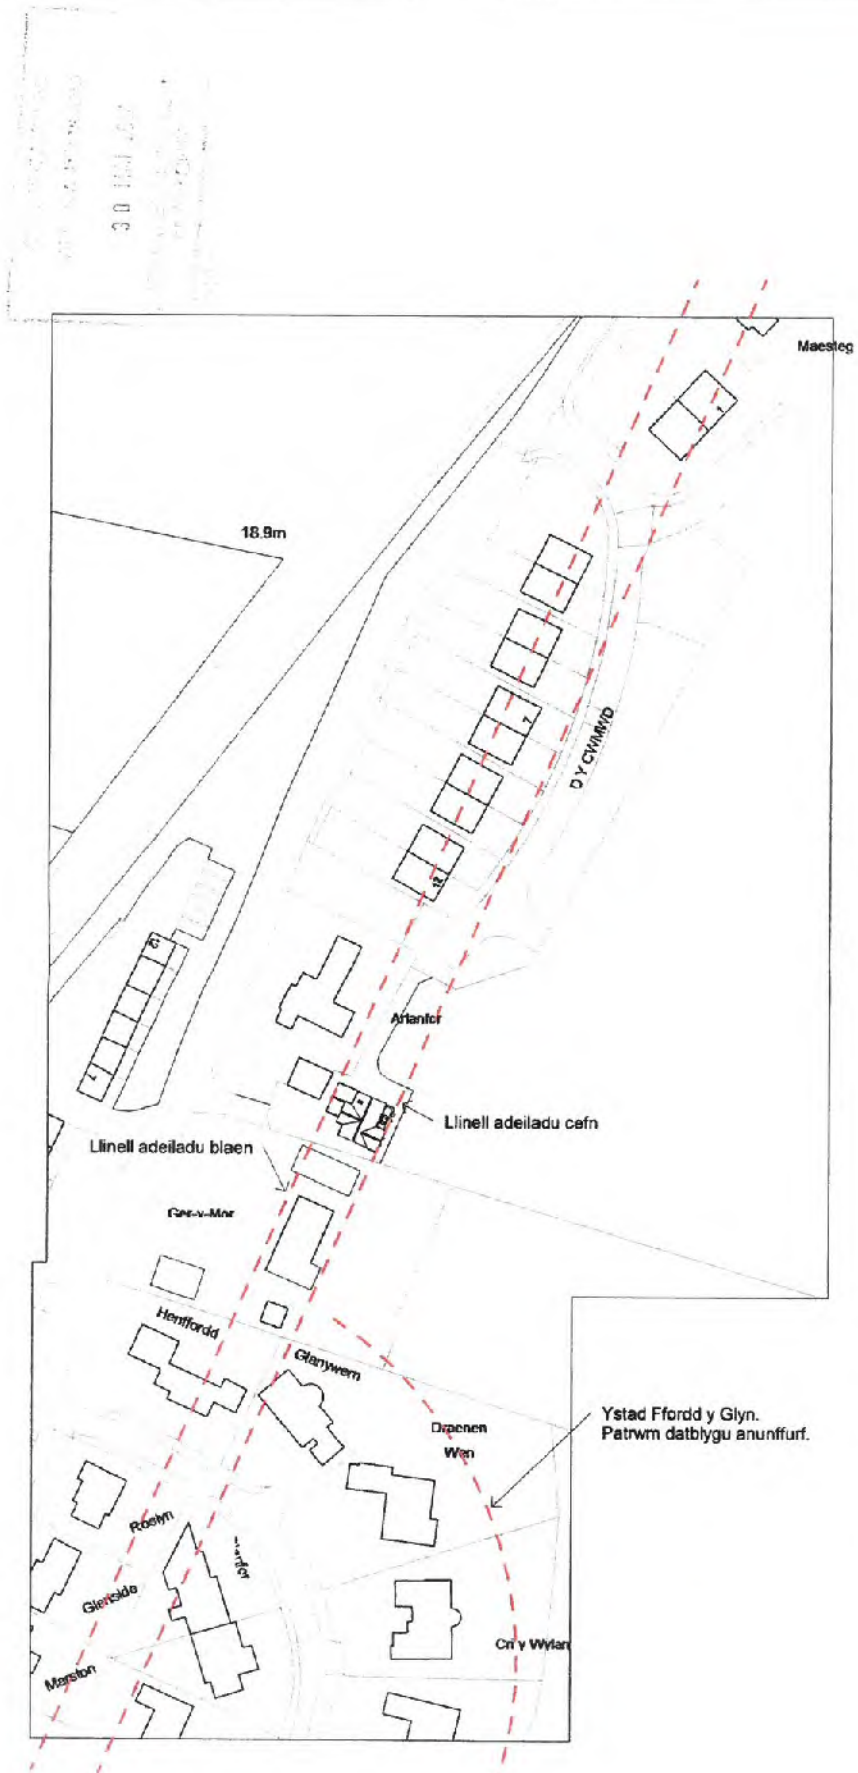

**Haydn E. Williams Cyf.**  
 Syrfewyr Adeiladu Siartredig  
 Chartered Building Surveyors

Gellidara, Penrhos, Pwllhell, Gwynedd,  
 LL63 7HF  
 (01758) 614444  
 info@haydnwilliams.com  
 www.haydnwilliams.com

NODIADAU - NOTES

Do not scale this drawing. Contractors must check all dimensions from site. This drawing is copyright.

No.	Description	Date

TEITL PROSIECT - PROJECT TITLE  
**Tir ger Ffordd y Traeth, Llanbedrog**

TEITL - TITLE  
**Cynllun Safle Ehangach**

CLEIENT - CLIENT  
**Ms Angharad Owen**

DARLUNWYD GAN DRAWN BY <b>GEW</b>	GHWIRYD GAN CHECKED BY <b>HEW</b>
DYDDIAD DATE <b>20/02/17</b>	

GRADDFA - SCALE ( @A3 )  
**1 : 1000**


RHIF PROSIECT - PROJECT NUMBER  
**0456**

RHIF CYNLLUN - DRAWING NUMBER <b>0456-L102</b>	REV
---	-----


**1 Safle Arfaethedig**  
 1 : 1000

Rhif	Ystafell	Arwynebedd
1	Llofft 1	14 m <sup>2</sup>
2	Llofft 2	13 m <sup>2</sup>
3	Llofft 3	7 m <sup>2</sup>
4	Molchi	3 m <sup>2</sup>
5	En-Suite	4 m <sup>2</sup>
6	Cyntedd	10 m <sup>2</sup>
7	Porth	1 m <sup>2</sup>
8	Glanfa	5 m <sup>2</sup>
9	W.C	3 m <sup>2</sup>
10	Cegin Fyw	42 m <sup>2</sup>
11	Modurdy	18 m <sup>2</sup>

Cyfanswm 122 m<sup>2</sup>

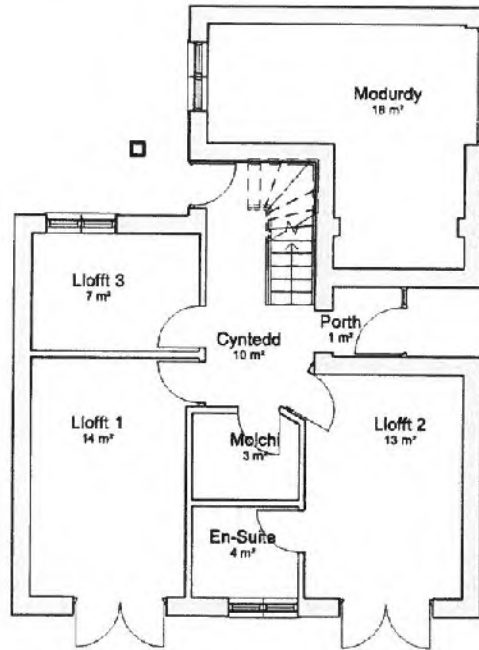

**1 Llawr Gwaelod**  
1 : 100

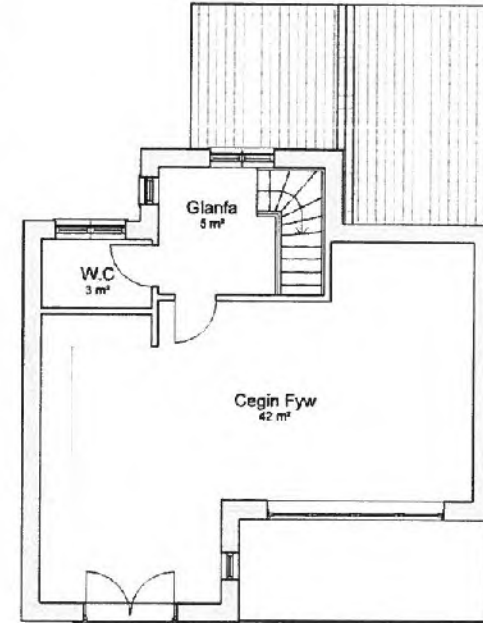

Gwydr afloyw i osgoi gon-edrych.

**2 Llawr Cyntaf**  
1 : 100

Do not scale this drawing. Contractors must check all dimensions from site. This drawing is copyright

No.	Description	Date



**Haydn E. Williams Cyf.**

Syrfewyr Adeiladu Siartredig  
Chartered Building Surveyors



Gellidara, Penrhos, Pwllhell, Gwynedd, LL63 7HF

(01758) 814444  
info@haydnwilliams.com  
www.haydnwilliams.com

TEITL PROSIECT - PROJECT TITLE

Tir ger Ffordd y Traeth, Llanbedrog

TEITL - TITLE

Cynllun Llawr

CLEIENT - CLIENT

Ms Angharad Owen

DYDDIAD - DATE

20/02/17

RHIF PROSIECT - PROJECT NUMBER

0456

GRADDFA - SCALE (if A3)

1 : 100

DARLUNWYD GAN / DRAWN BY

GEW

RHIF CYNLLUN - DRAWING NUMBER




0456-A101

REV

GWRWYD GAN / CHECKED BY

HEW



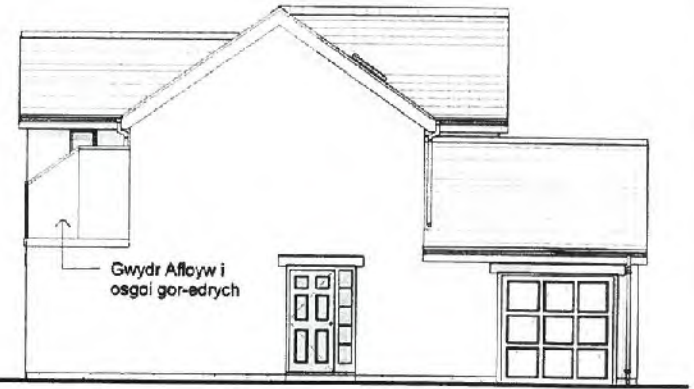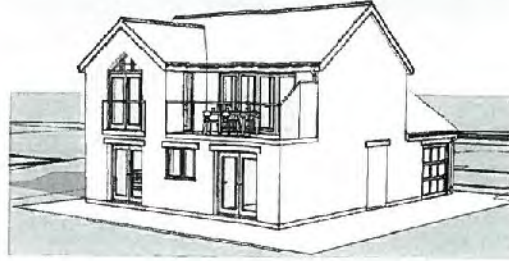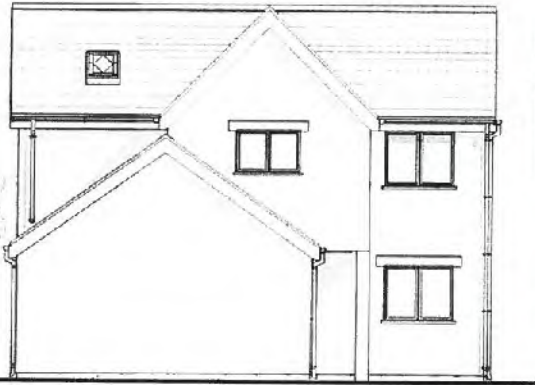

**1 Gorllewin**  
1 : 100

**2 Gogledd**  
1 : 100



**3 Dwyrain**  
1 : 100

**4 De**  
1 : 100

Do not scale this drawing. Contractors must check all dimensions from site. This drawing is copyright

No.	Description	Date



**Haydn E. Williams Cyf.**

Syrfewyr Adeiladu Siartredig  
Chartered Building Surveyors



Gellidara, Penrhos, Pwllheli, Gwynedd, LL63 7HF

(01758) 614444  
info@haydnwilliams.com  
www.haydnwilliams.com

TEITL PROSIECT - PROJECT TITLE

Tir ger Ffordd y Traeth, Llanbedrog

TEITL - TITLE

Edrychiadau Arfaethedig

CLEIENT - CLIENT

Ms Angharad Owen

DYDDIAD - DATE

20/02/17

RHIF PROSIECT - PROJECT NUMBER

0456

GRADDFA - SCALE (if any)

1 : 100

DARLYNWDYD GAN DRAWN BY

GEW

RHIF CYNLLUN - DRAWING NUMBER

0456-A102

REV

GAIYRWYD GAN CHECKED BY

HEW

10/10/2010  
 10/10/2010  
 3.0 A11



SKETCH SHOWING THE  
 PROPOSED HOUSE IN CONTEXT

**NWD architects ltd**  
 Creative Office  
 One Cross Street, 6th Floor, Liverpool, CH1 1JE  
 Tel: 0151 708 1111 Fax: 0151 708 1112  
 www.nwdarchitects.co.uk

North Wales Office  
 The Llanfair, Llanfair-ym-Muallt, Gwynedd, LL53 7GR  
 Tel: 01772 713484 Fax: 01772 713485  
 E: gnowell@nwdesign.co.uk W: nwdesign.co.uk

---

C/N/  
**Miss Angharad Owen**

---

PROJECT  
 Land at Fford Y Treth,  
 Llanfardd, LL53 7TT

---

DRAWING  
**PLANNING APPLICATION**  
 Proposed House 10

---

SCALE 1:100  
 DATE 10/10/10  
 DRAWING NO 5539/02

---

DRAWN BY [Signature]  
 CHECKED BY [Signature]  
 DATE 10/10/10

---

5539/02 D