

Amendments:

28.08.18

# WRAY architects

RIBA Chartered Architect

project - Bwthyn Brudyn

title - Location Plan

drawn - 28th August 2018

number - 18.007.00A


scale - 1:1250

Do not scale off this drawing : Original printed at A4


© Copyright Peter Wray 2008 : Architects@MWray.co.uk

01758 720635


07804 189053

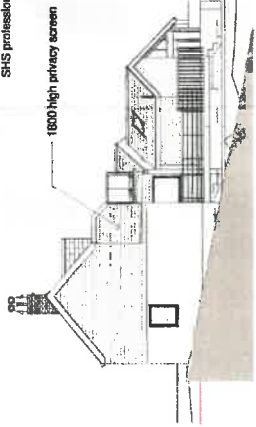


**4 Proposed East**  
1:100

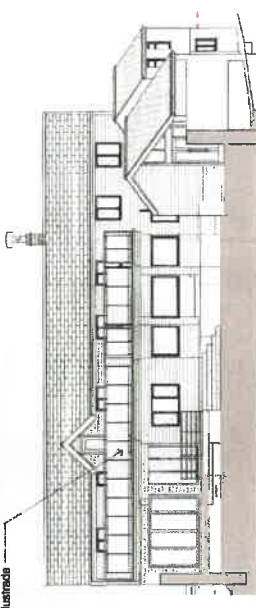


**5 Proposed North**  
1:100

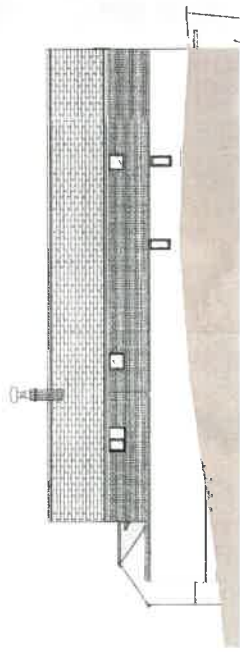


**6 Proposed South**  
1:100

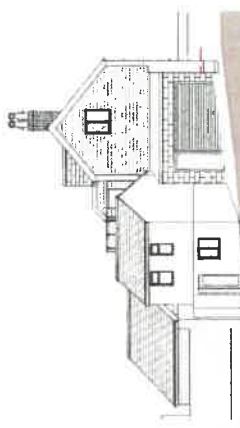


**7 Proposed West**  
1:100

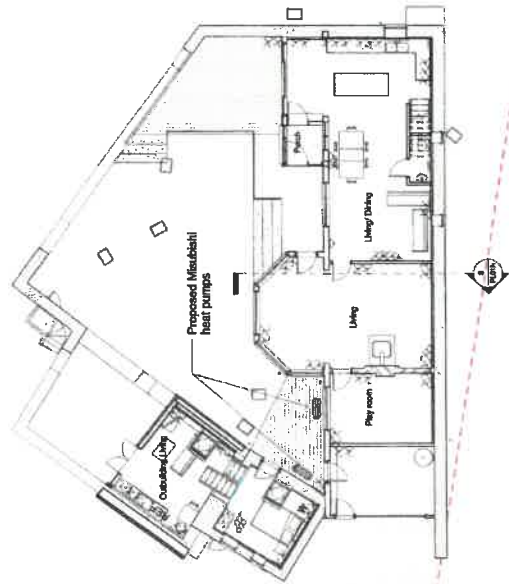


**2 Proposed Ground Floor**  
1:100

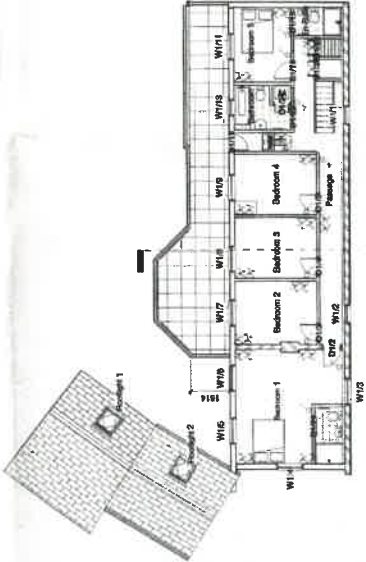

**3 Proposed First Floor**  
1:100

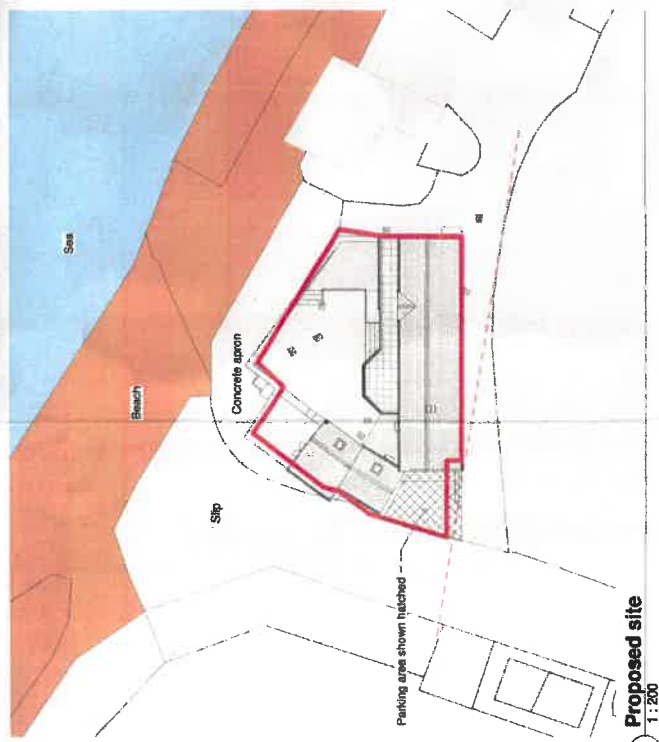

**1 Proposed site**  
1:200

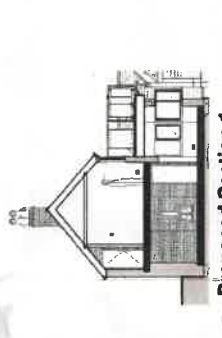

**8 Proposed Section 1**  
1:100




- Amendments
- B Key added, W/C enlarged
  - C Balcony and roof changed
  - D Balcony extended
  - E Screen added to end of balcony
  - F Changes to see wall removed
  - G Balcony enlarged
  - H Dormer removed
  - I Dormer and balcony reinstated
  - J Spiral Stair removed
  - K Heat pump relocated
  - L
  - M
  - N



**WRAY architects**  
RIBA Chartered Architect

Project - Bethnal Wood  
Title - Proposed Plans, Section and Elevations  
Drawn - 10.06.19 Scale - As Indicated  
Number - 18.007.PLD/1/N  
Do not scale from this drawing - Original printed at A1  
© Copyright for Wray 2019 - architects  
01753 726335 01753 189635

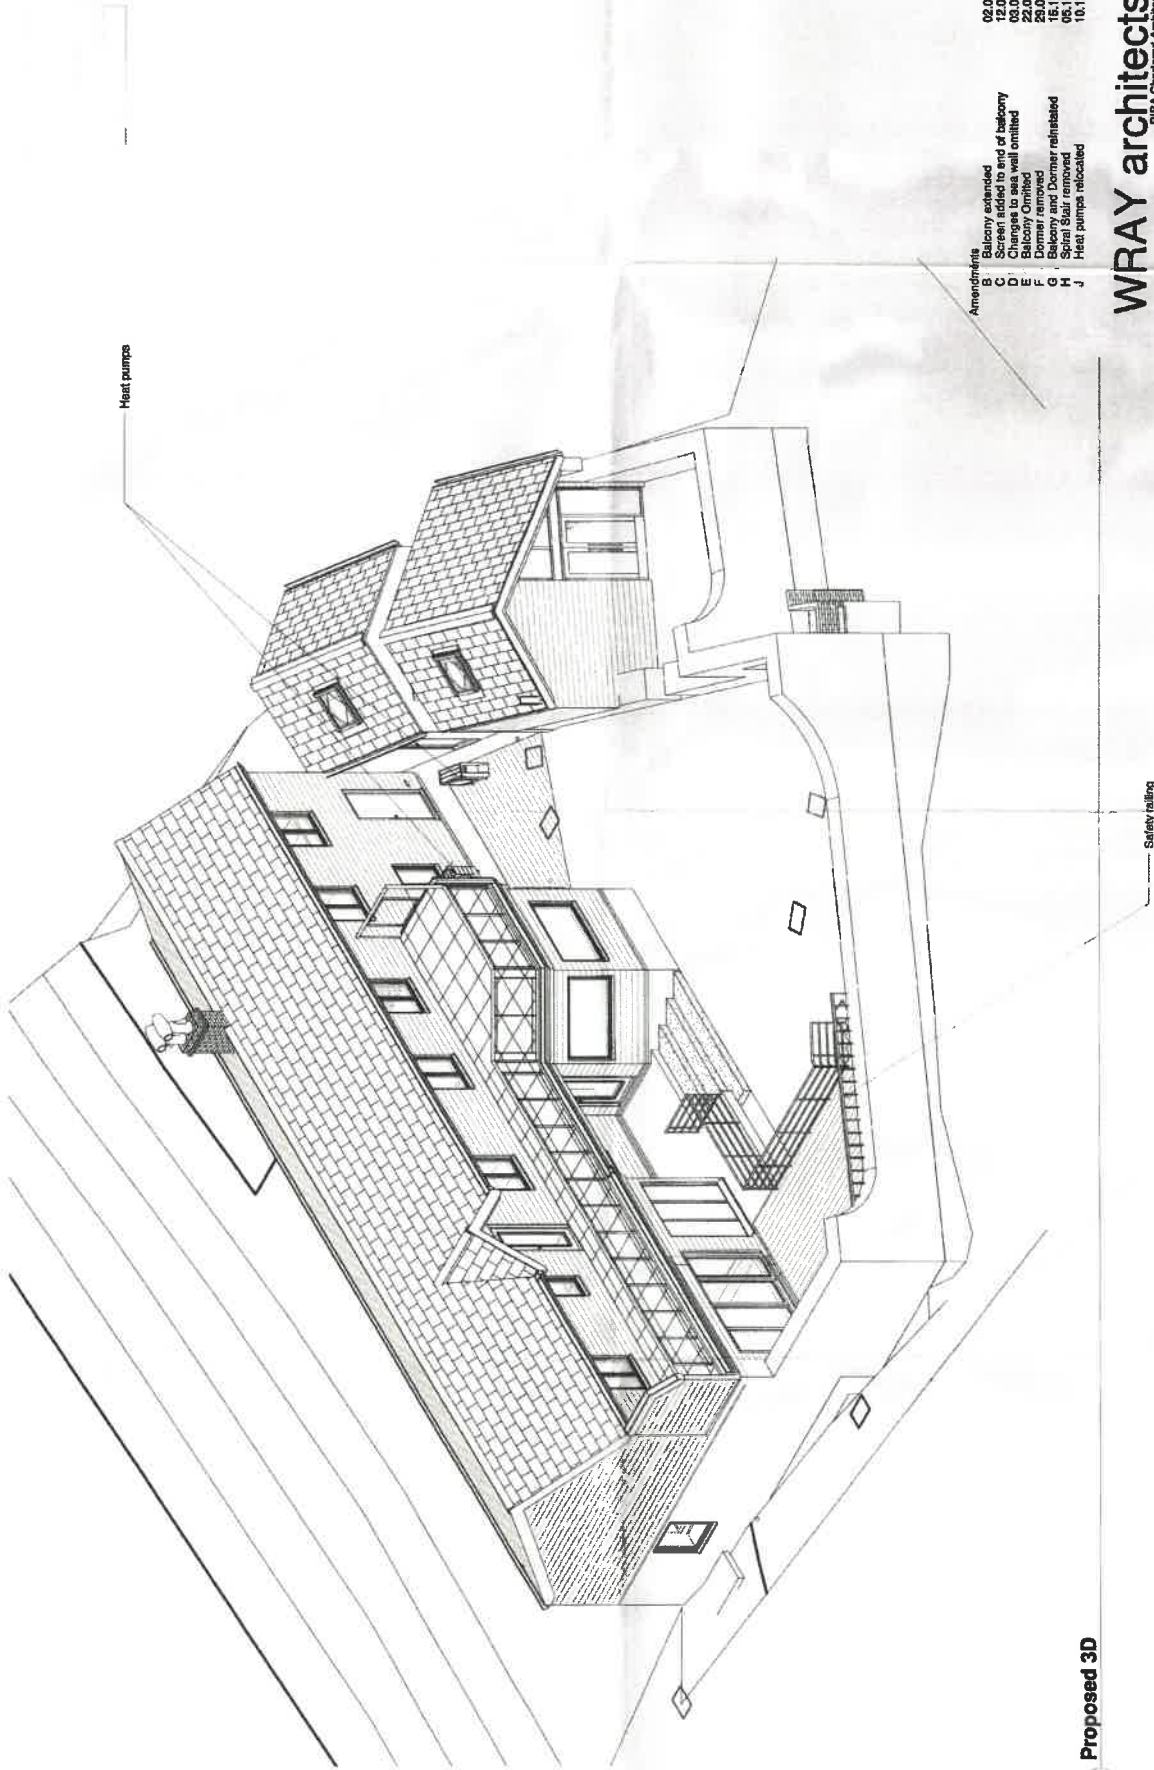

Heat pumps

Safety railing

- Amendments
- 02.04.19 B Balcony extended
  - 12.04.19 C Screen added to end of balcony
  - 03.06.19 D Change to sea wall omitted
  - 03.06.19 E Balcony removed
  - 29.08.19 F Dormer removed
  - 15.10.19 G Balcony and Dormer rehabilitated
  - 06.11.19 H Spiral Stair removed
  - 10.12.19 J Heat pumps relocated

**WRAY architects**  
 RIBA Chartered Architect

Project - Bwlyn Studyn  
 Title - Sketch 3D View (not to scale)  
 Drawn - 08.09.18  
 Number - 18.007.5C2U  
 Scale -  
 Do not scale from this drawing : Original printed at A1  
 © Copyright Peter Wray 2018 : architects@pwwray.co.uk  
 01793 726535

CYLLUN DIWYGIEDIG  
 REVISED PLAN  
 18/12/18  
 Llofnoddyddys  
 A.K.K.

1 Proposed 3D