



27/02/23  
© Crown Copyright. All Rights Reserved.

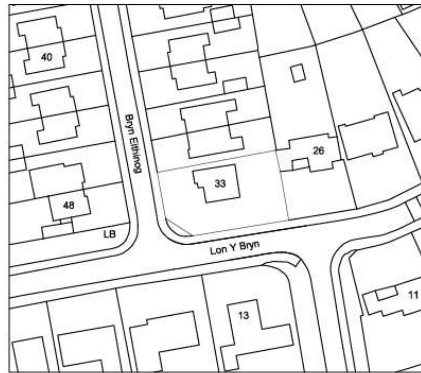


Data provider : Ordnance Survey

Data provider copyright : © Crown Copyright 2016. All rights reserved. Licence Number 100047514

 <b>Simon Hall</b> Architecture T: 07786 720562 E: simon@sha.cymru	<b>PROJECT TITLE:</b> Proposed Annex & Alterations to 33 Bryn Eithiog, Bangor	<b>Scale:</b> 1:1250	<b>Client:</b> Mr J Chan
	<b>DRAWING TITLE:</b> Site Location Plan	<b>DRAWING NO:</b> SHA-372-01	<b>Paper Size:</b> A4
		<b>Drawn:</b> SH	
		<b>Date:</b> June 2022	

**27/02/23**  
DERBYN - Adran Cynllunio Pwllheli

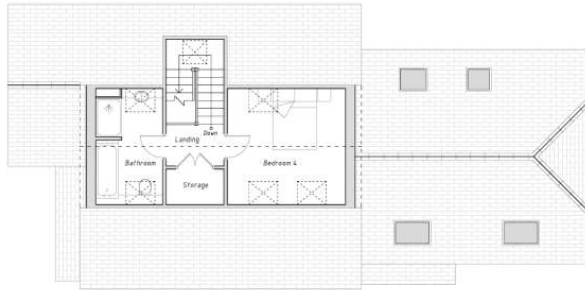


Room-in-Roof Plan



Front Elevation




Side Elevation

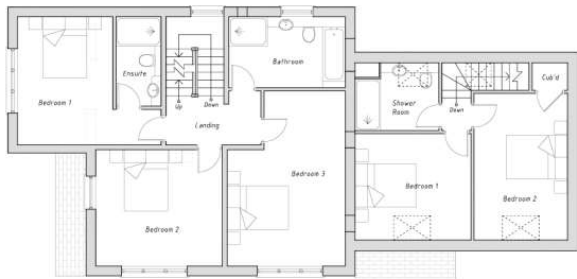


First Floor Plan



Side Elevation

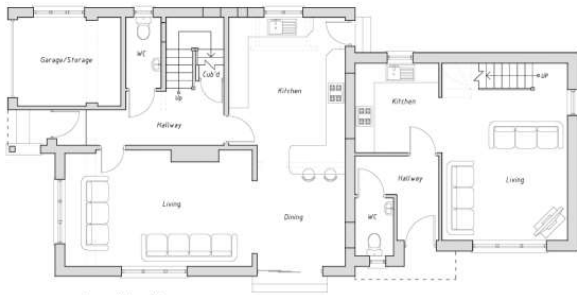


Ground Floor Plan

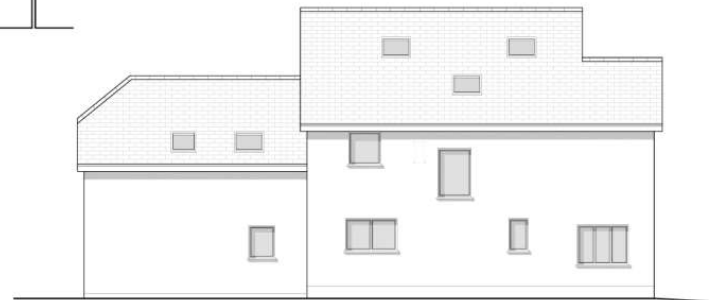

Rear Elevation

 <b>Simon Hall</b> Architecture T: 07786 720862 E: simon@sha.cymru	<b>PROJECT TITLE:</b> Proposed Annex & Alterations to 23 Bryn Edifing, Bangor		<b>Scale:</b> 1:100	<b>Client:</b> Mr J Chan
	<b>DRAWING TITLE:</b> Proposed Plans & Elevations		<b>DRAWING NO.:</b> SHA-372-05(A)	<b>Date:</b> Feb 2023
			<b>Paper Size:</b> A2	<b>Issue Type:</b> Planning Drawings

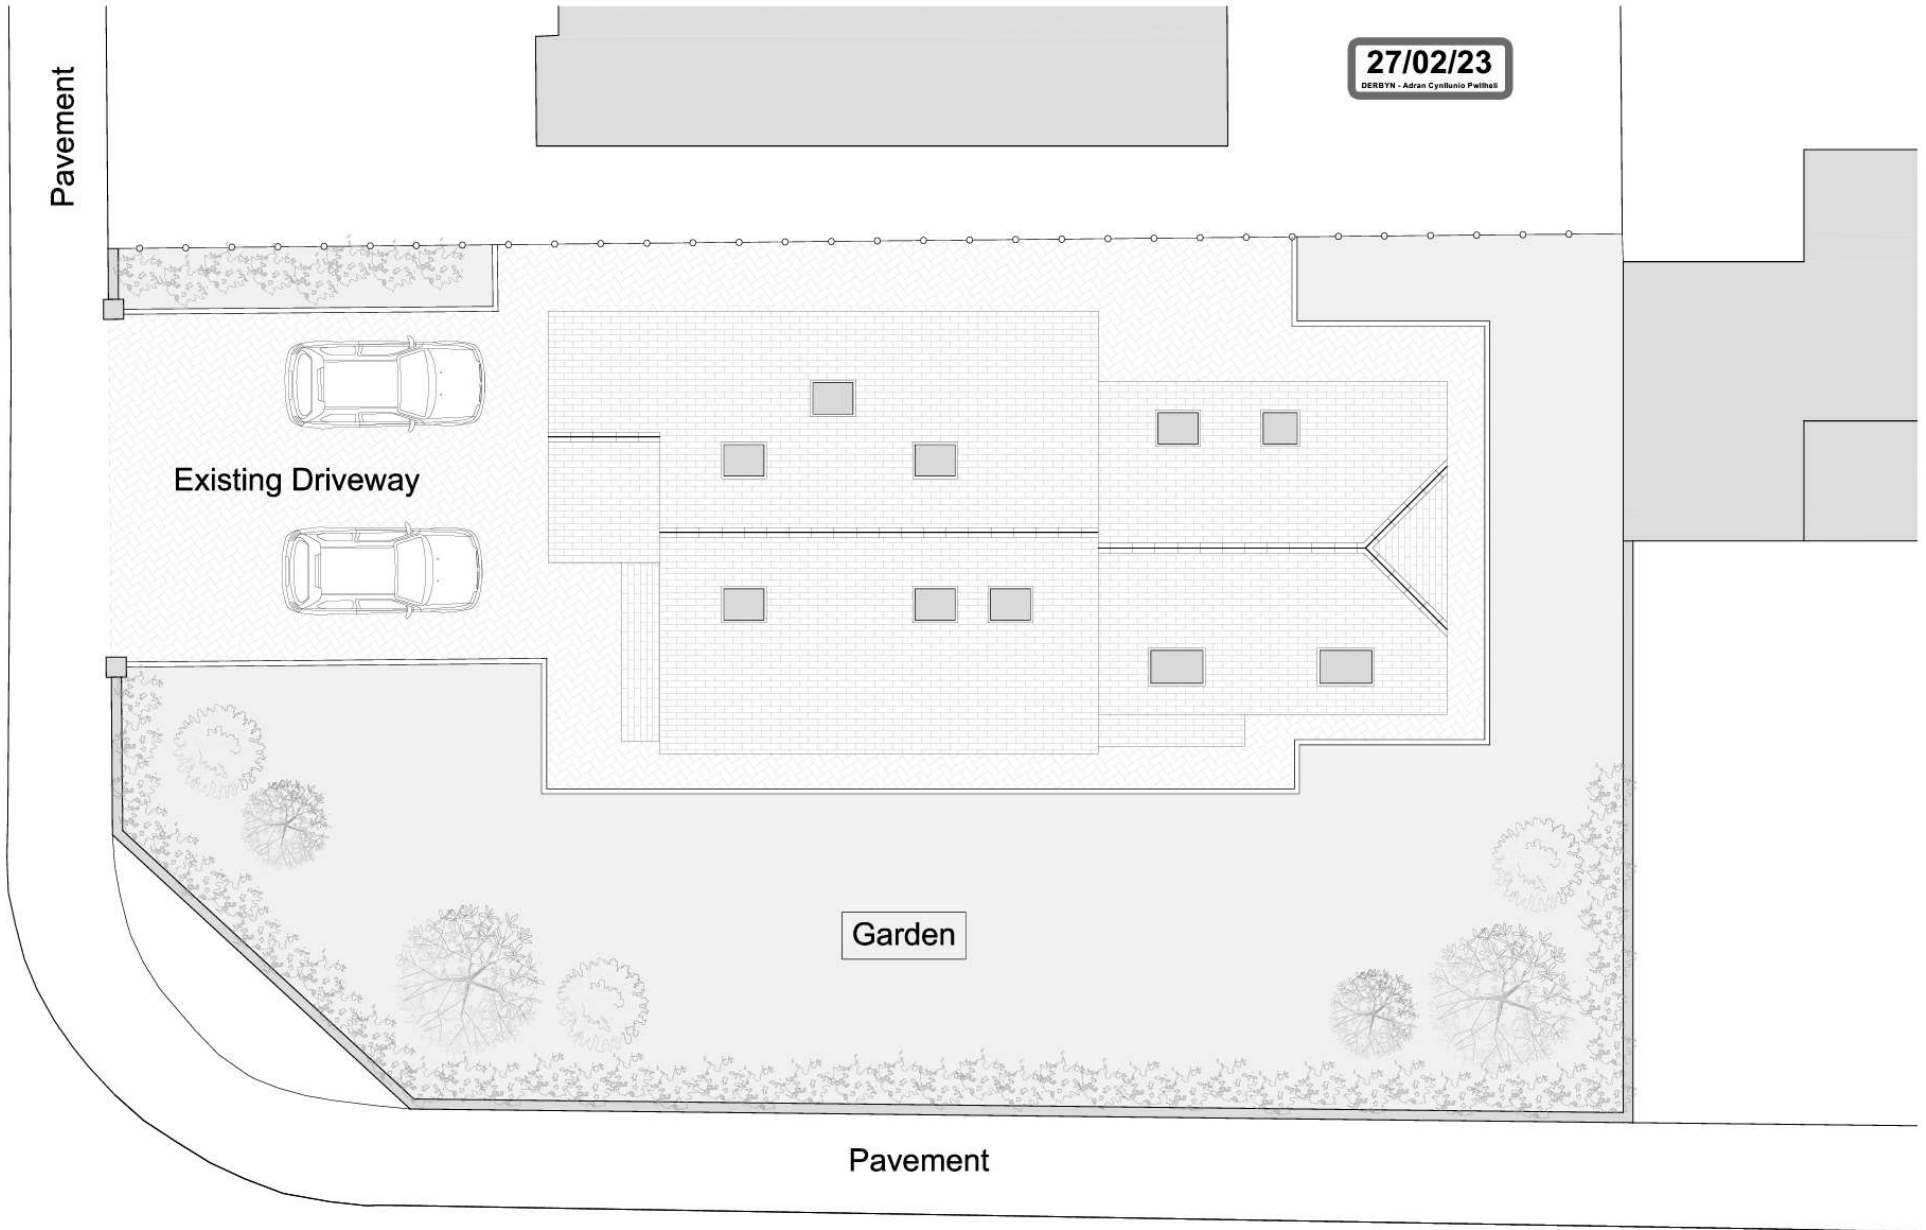


**27/02/23**  
 DERBYN - Adran Cynullio Pethell

Pavement

Existing Driveway

Garden

Pavement

 <b>Simon Hall</b> Architecture T: 07786 720562 E: simon@sha.cymru	<b>PROJECT TITLE:</b> Proposed Annex & Alterations to 33 Bryn Elthiog, Bangor		<b>Scale:</b> 1:100 <b>Paper Size:</b> A3	<b>Client:</b> Mr J Chan
	<b>DRAWING TITLE:</b> Proposed Block Plan	<b>DRAWING NO:</b> SHA-372-04(A)	<b>Drawn:</b> SH <b>Date:</b> Feb 2023	<b>Issue Type:</b> Planning Drawings

