


Rhif y Cais / Application Number : C16-0183-32-LL

Cynllun lleoliad ar gyfer adnabod y safle yn unig. Dim i raddfa.
Location Plan for identification purposes only. Not to scale.

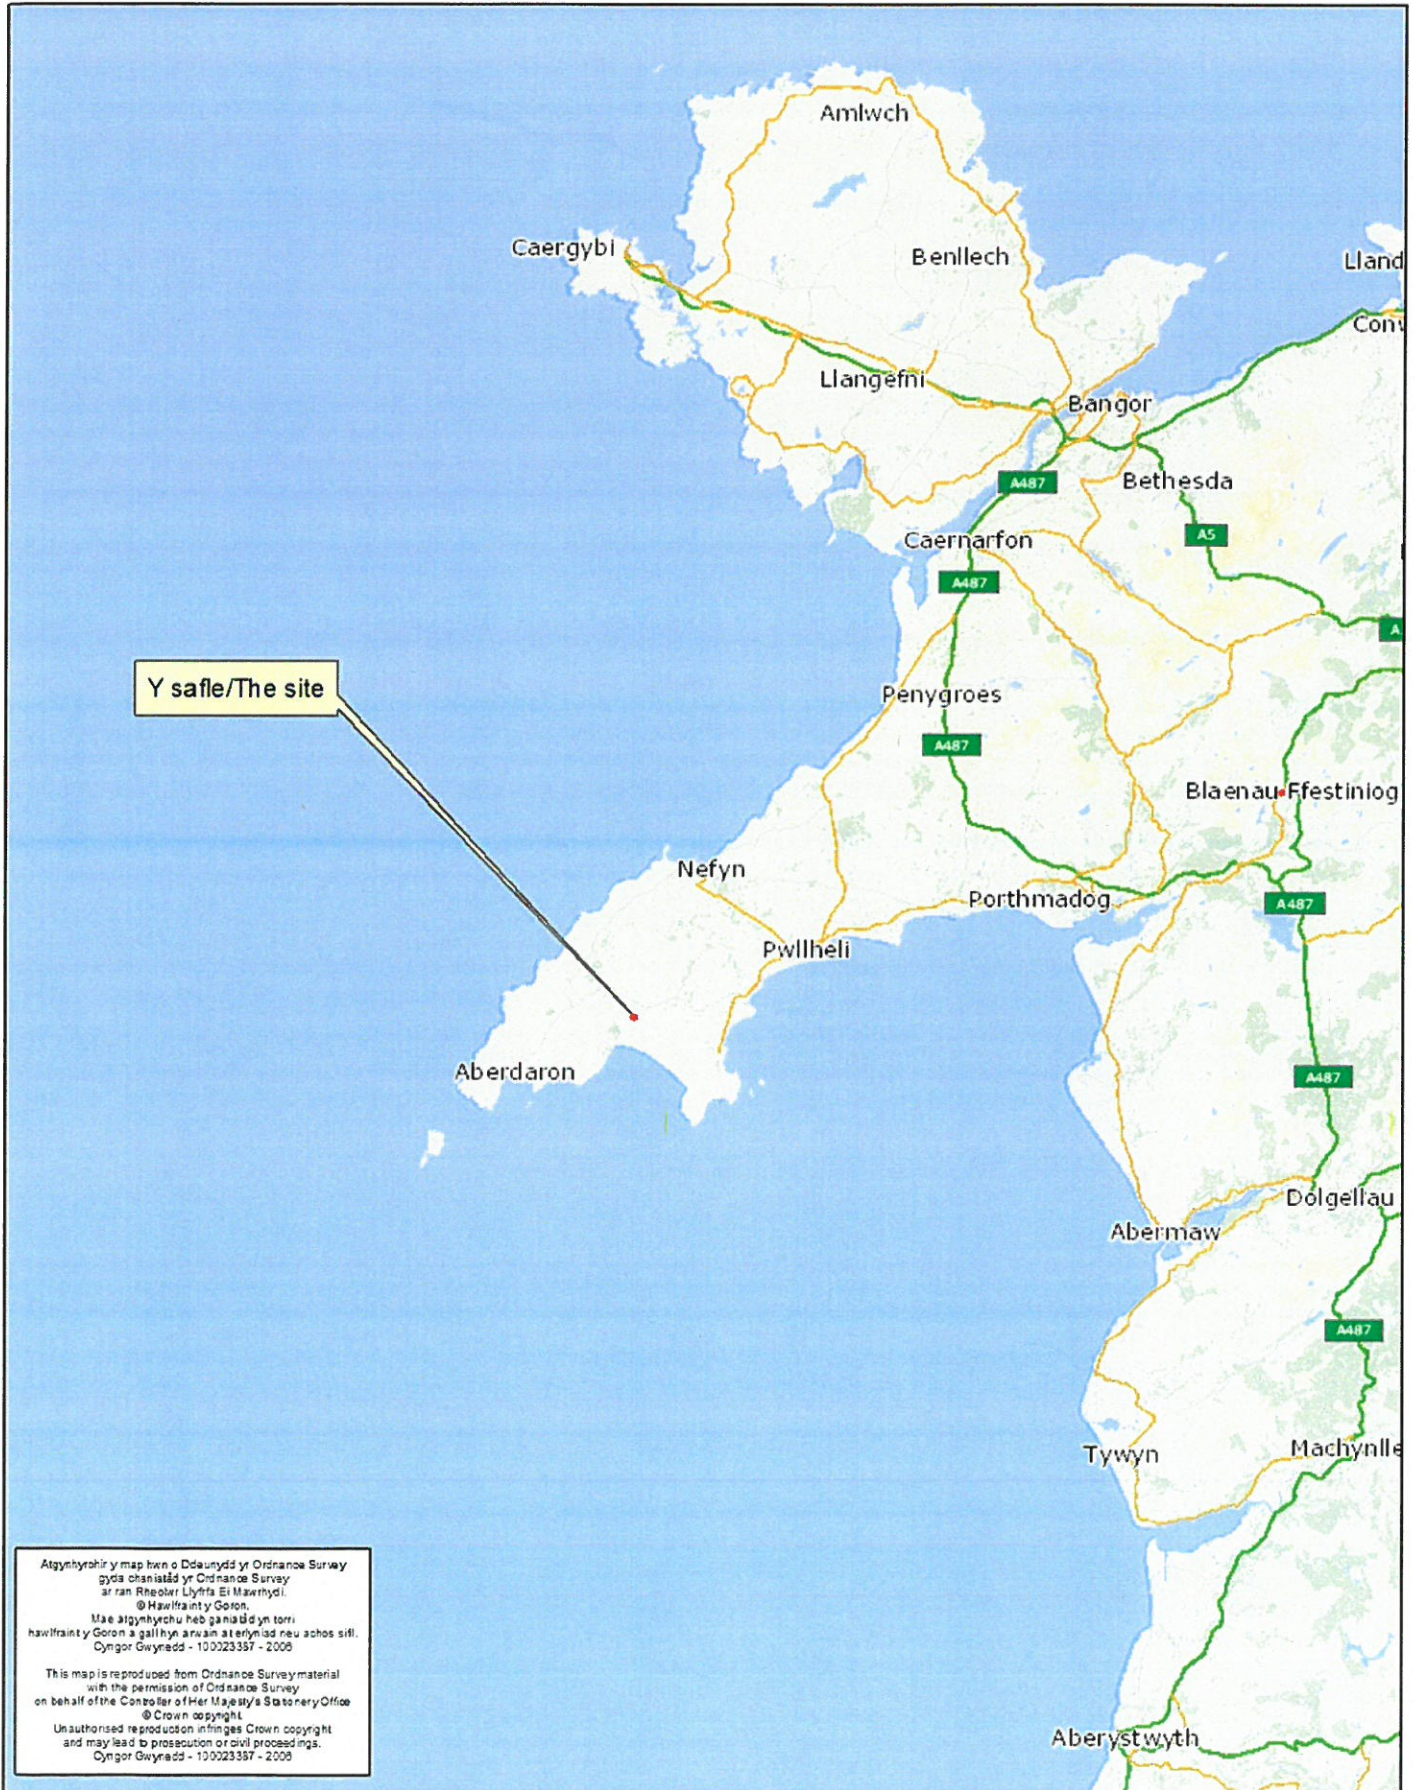

Atgynhyrhir y map hwn o Ddaunydd yr Ordnance Survey gyda oherstrawd yr Ordnance Survey ar ran Rheolwr Llyfrau Eri Maserhydi.
© Hawlfraint y Goron.
Mae atgynhyrchu heb ganiatâd yn torri hawlfraint y Goron a gall hyn arwain at erlyniad neu achos sifil.
Cynllun Gwynedd - 100223357 - 2009

This map is reproduced from Ordnance Survey material with the permission of Ordnance Survey on behalf of the Controller of Her Majesty's Stationery Office.
© Crown copyright
Unauthorised reproduction infringes Crown copyright and may lead to prosecution or civil proceedings.
Cynllun Gwynedd - 100223357 - 2009

Cefnwyfwrch

SH2430
9358

SH2530
1963

SH2530
3759

SH2530
3545

Gwrych Dryw

SH2530
4350

SH2530
1235

Faerddre

SH2530
4429

Gors Bach

CYNGOR GWYNEDD
 ADRAN RHEOLEDDIO
 - 8 Mlynedd
 GWASANAETHI CYMUNWROD AG
 AMGYICHERDD
 PRIFTRAC


Cyn Y Big

CYNGOR GWYNEDD
ADRAN RHEOLEIDDIO

01 EBR 2016

GWASANAETH CYNLLUNIG AC
AMGYLCHEDD


RHIF TRAC:

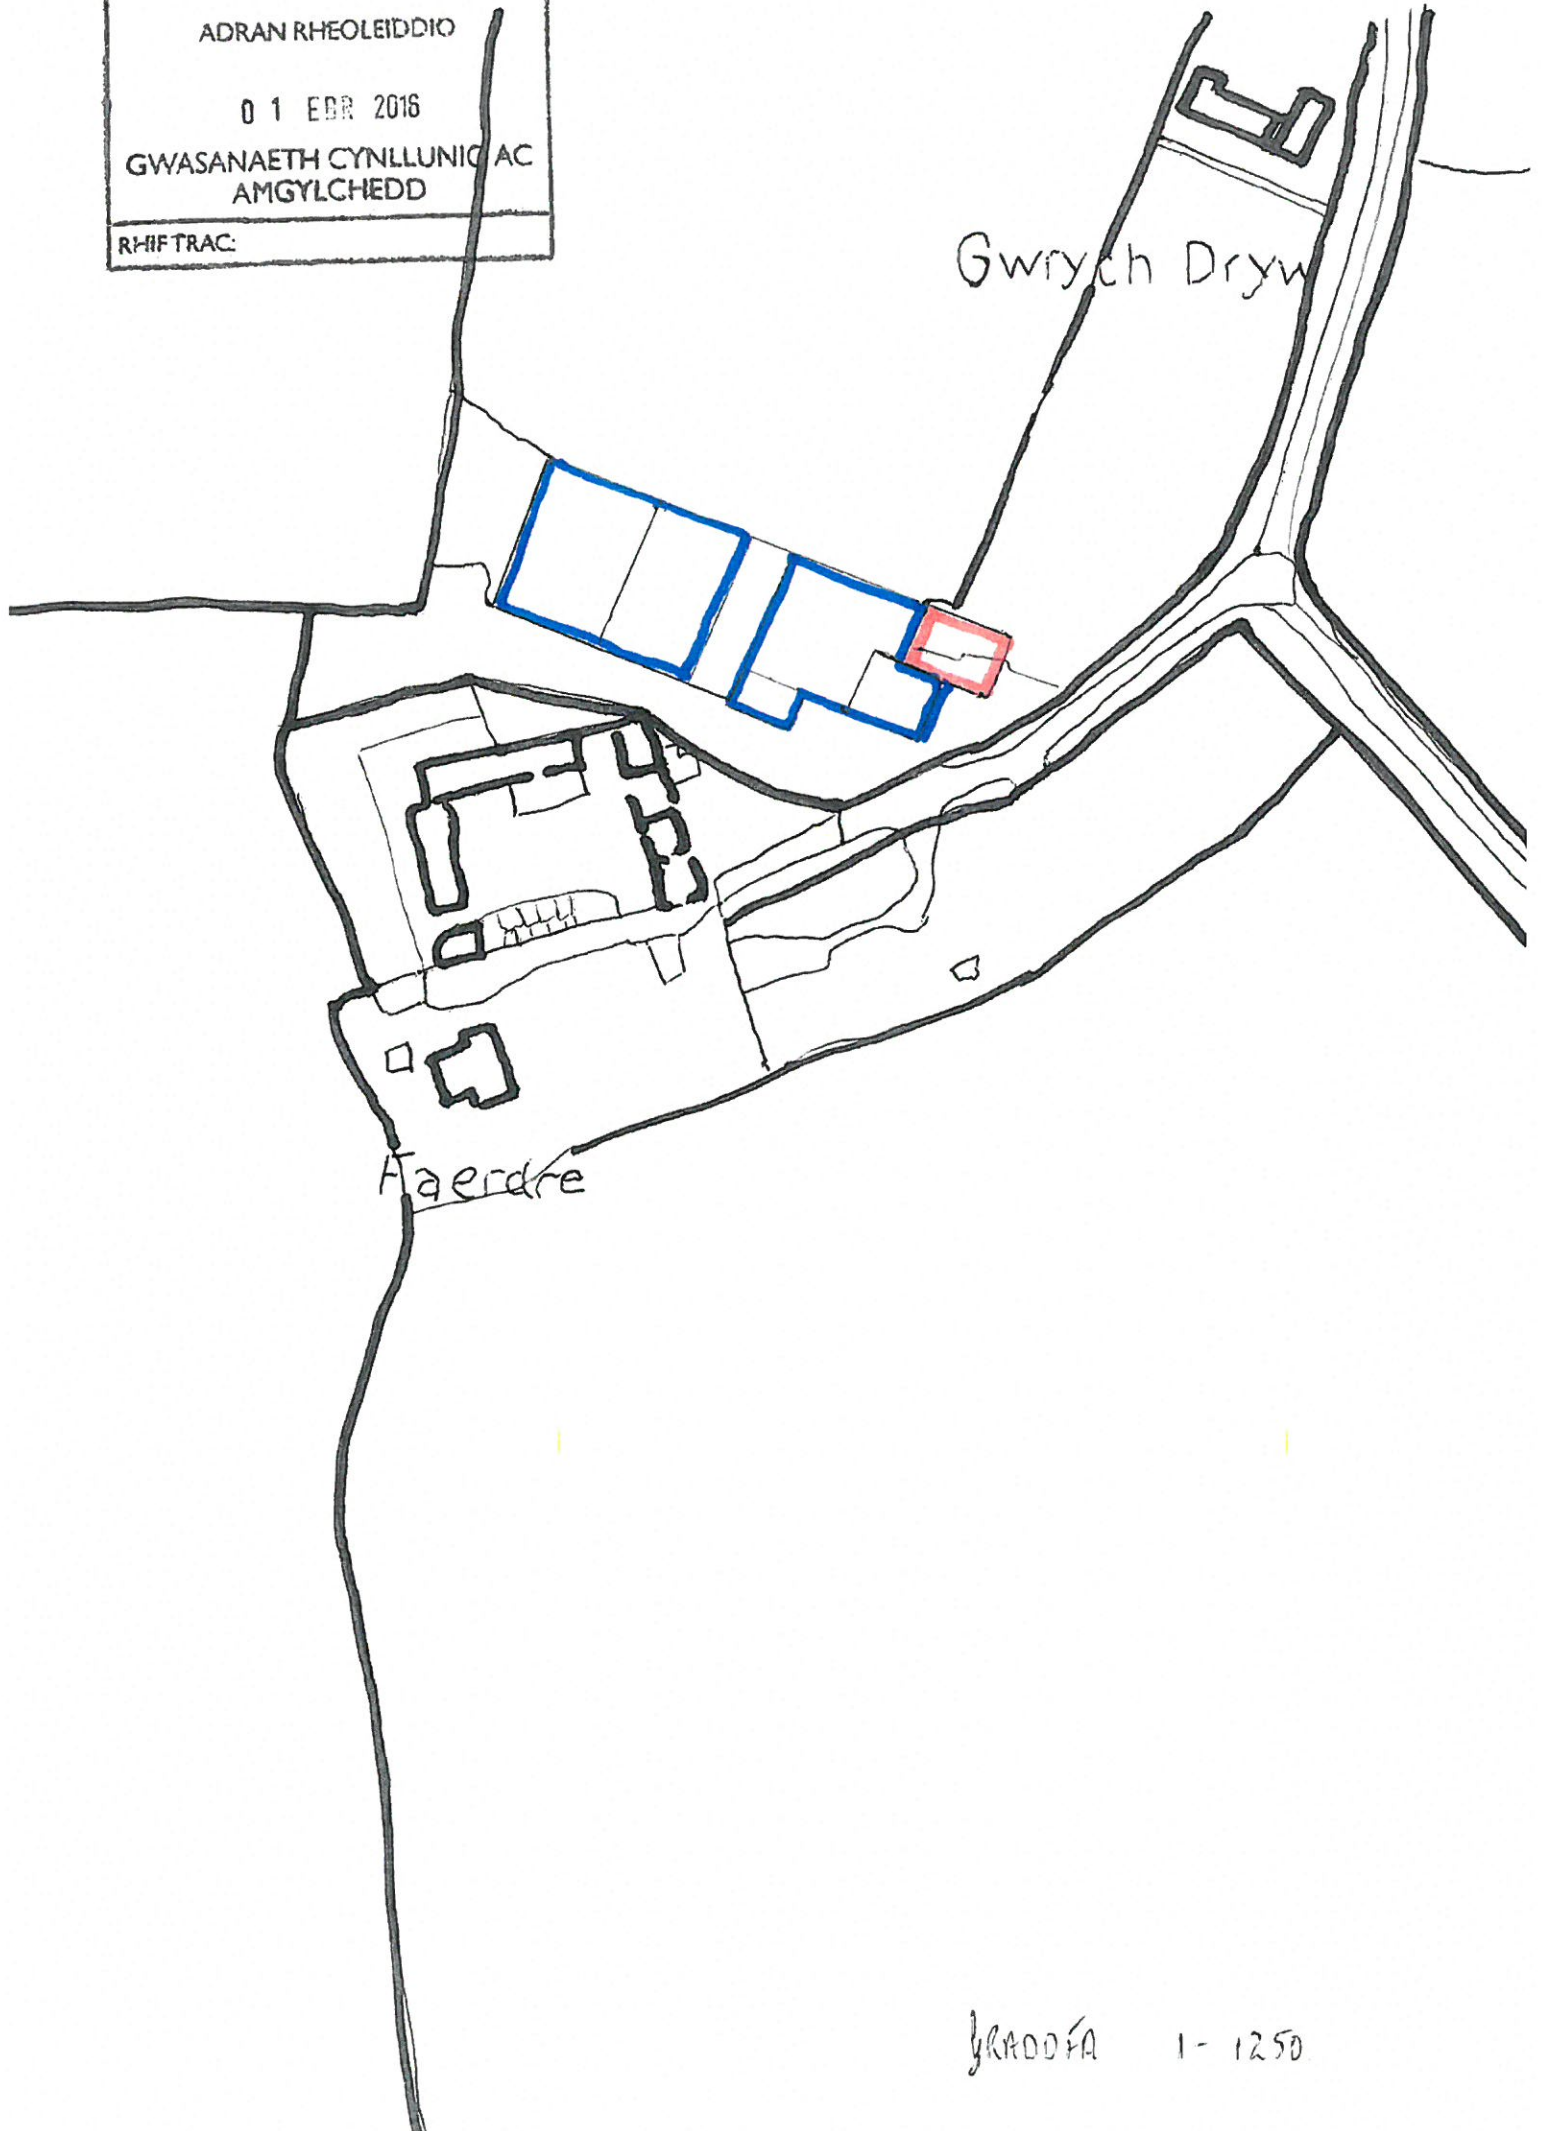

GRADDFA 1-1250

END VIEW


Scale 1-50

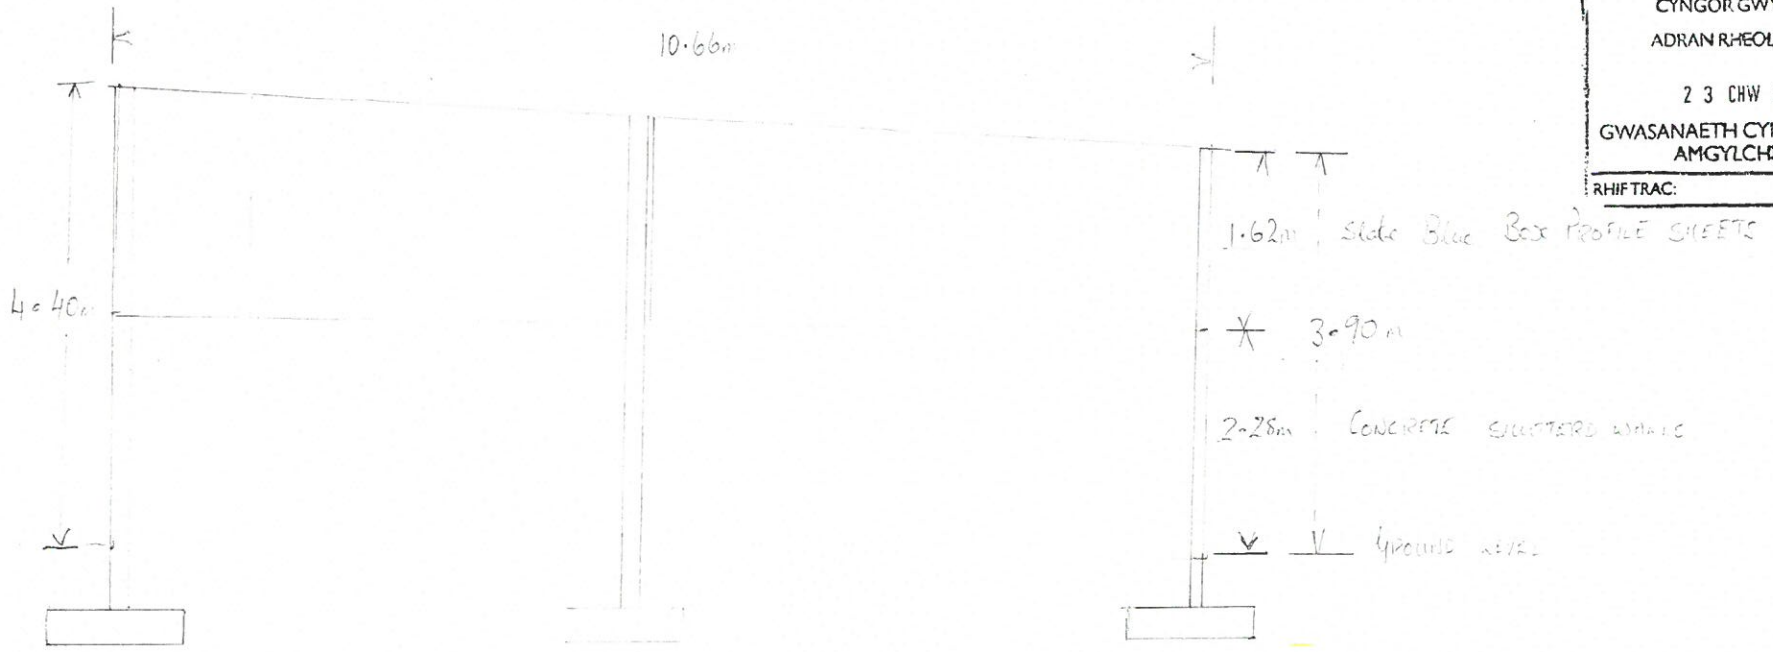

CYNGOR GWYNEDD
 ADRAN RHEOLEIDDIO
 23 CHW 2016
 GWASANAETH CYNLLUNIO AC
 AMGYLCHEDD
 RHIFTRAC:

VIEW FROM S.E.D.

7 gutters to gutter water to drain

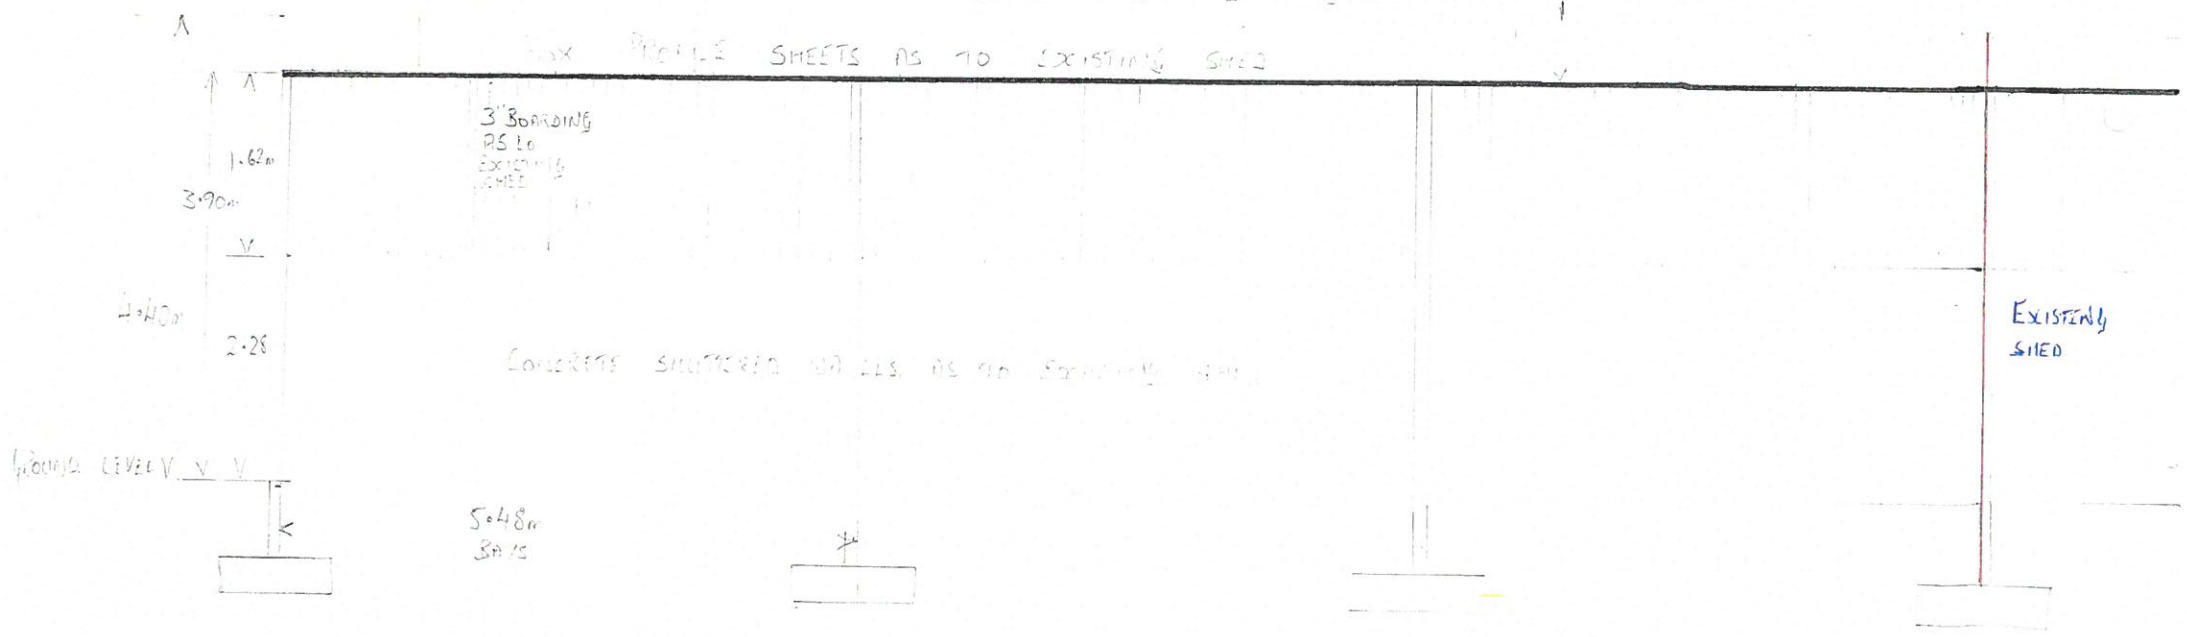



5.48m
BAS

EXISTING SHED

SCALE 1:200

CYNGOR GWYNEDD
 ADRAM RHEOLEDDYO
 23 CHW 2016
 GWASANAETH CYNLLUNIO AC
 AMGYLCHEDD
 RHIF TRAC

ABOVE VIEW.

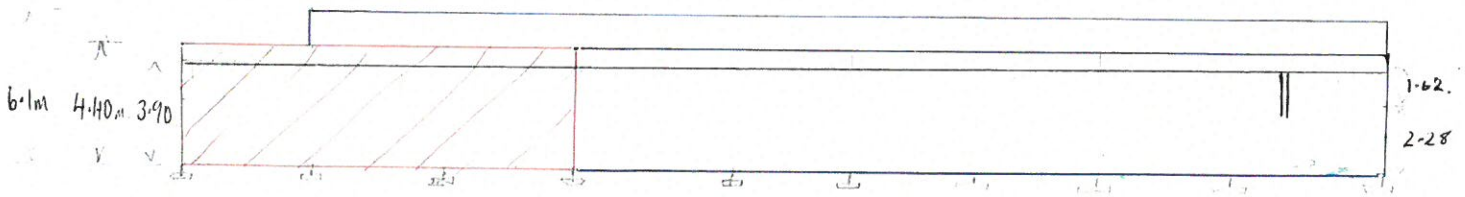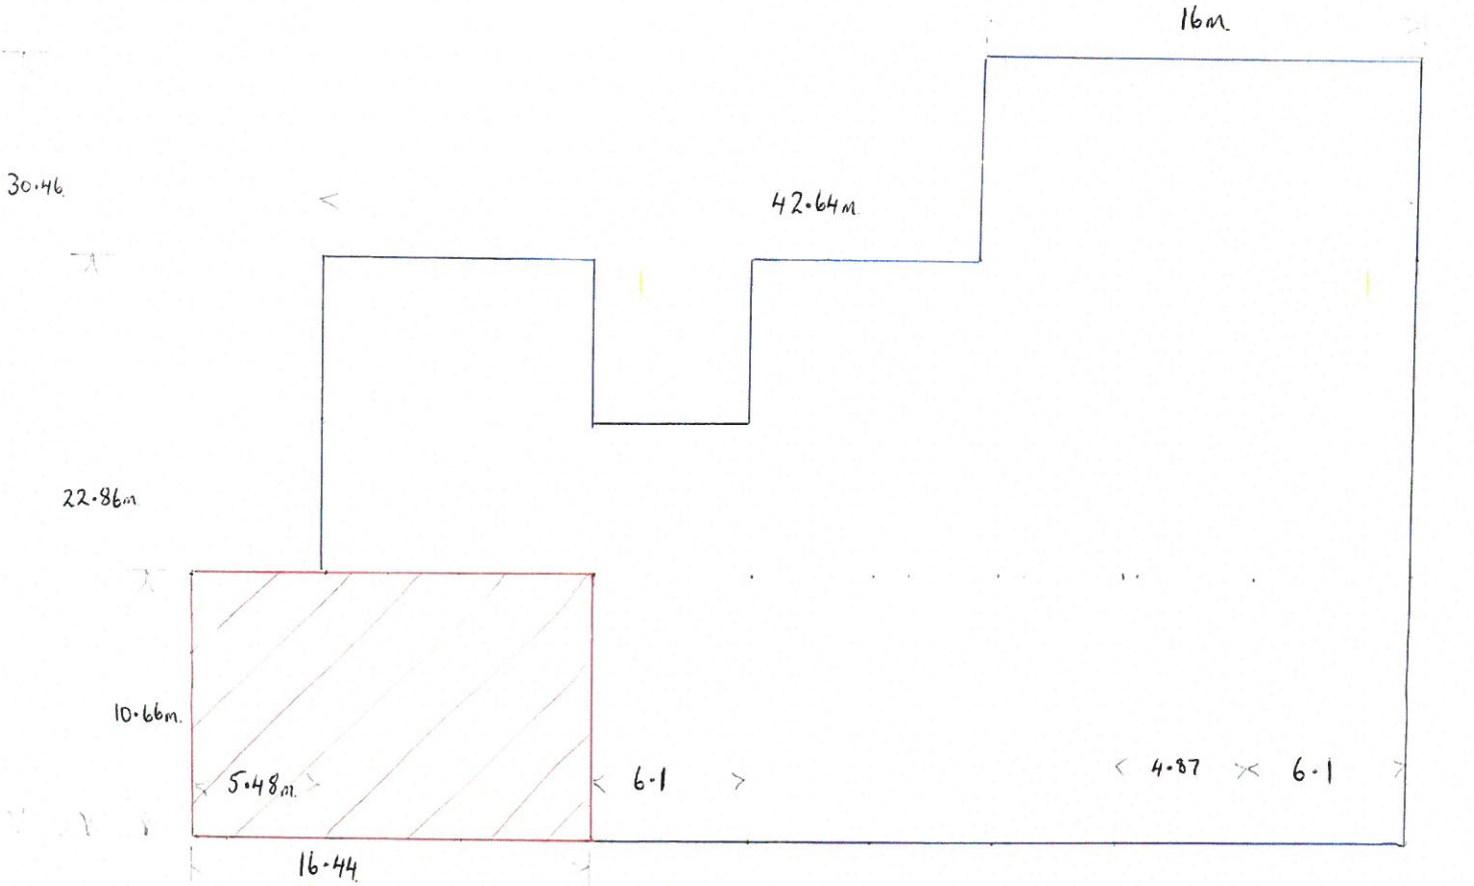

VIEW FROM FIELD

- 1.62m = 3'-4" YORKSHIRE ROOFING Along all of Building
- 2.28m = shuttered concrete walls along all of Building.
- 7" Black guttering along all of Building into waste storage for recycling purpose.
- Roof cladding to be of slate blue box profile sheets as to previous buildings