

Rhif y Cais / Application Number : C16/0329/18/LL

Cynllun lleoliad ar gyfer adnabod y safle yn unig. Dim i raddfa.
Location Plan for identification purposes only. Not to scale.



Atgynhyrchir y map hwn o Ddeunydd yr Ordnance Survey gyda chaniatâd yr Ordnance Survey ar ran Rheolwr Llyfrfa Eri Mawrhydyl. © Hawlfraint y Goron.
Mae atgynhyrchu heb ganiatâd yn torri hawlfraint y Goron a gall hyn arwain at erlyniad neu achos sifil. Cynllun Gwynedd - 100023387 - 2006

This map is reproduced from Ordnance Survey material with the permission of Ordnance Survey on behalf of the Controller of Her Majesty's Stationery Office. © Crown copyright. Unauthorised reproduction infringes Crown copyright and may lead to prosecution or civil proceedings. Cynllun Gwynedd - 100023387 - 2006

CARDIGAN BAY/
BAE CEREDIGION



Paidwch a chymryd mesurtau graffia oddi ar y ddiagram hwn
 Os yn amau - gofynnwch
 Do not scale from this drawing
 If in doubt - ask

Mae'r ddiagram hwn yn hysbysu'r Ffensiwr Russell-Hughes ac ni
 chofnir ei gopïo neu ei sgwmbrychu heb ganiadau
 This drawing is the copyright of Russell-Hughes architects and
 must not be copied or reproduced without permission

Cynllun - Job
**LAND AT CLWT Y BONT,
 DEINIOLEN**
 Dylunio - Drawing
LOCATION PLAN

Rhif Dylunio - Drawing No
2315:15:1
 Graffio - Scale
1:1250
 Dyddiad - Date
July 2015


russell-hughes cyf
 penrhiwll architects



56 Bridge Street,
 Llangeini,
 Ynys Mon
 LL77 7HH


Tel: 01248 722333
 Fax: 01248 750600
 E-mail: info@russellhughes.co.uk

18/03/2015

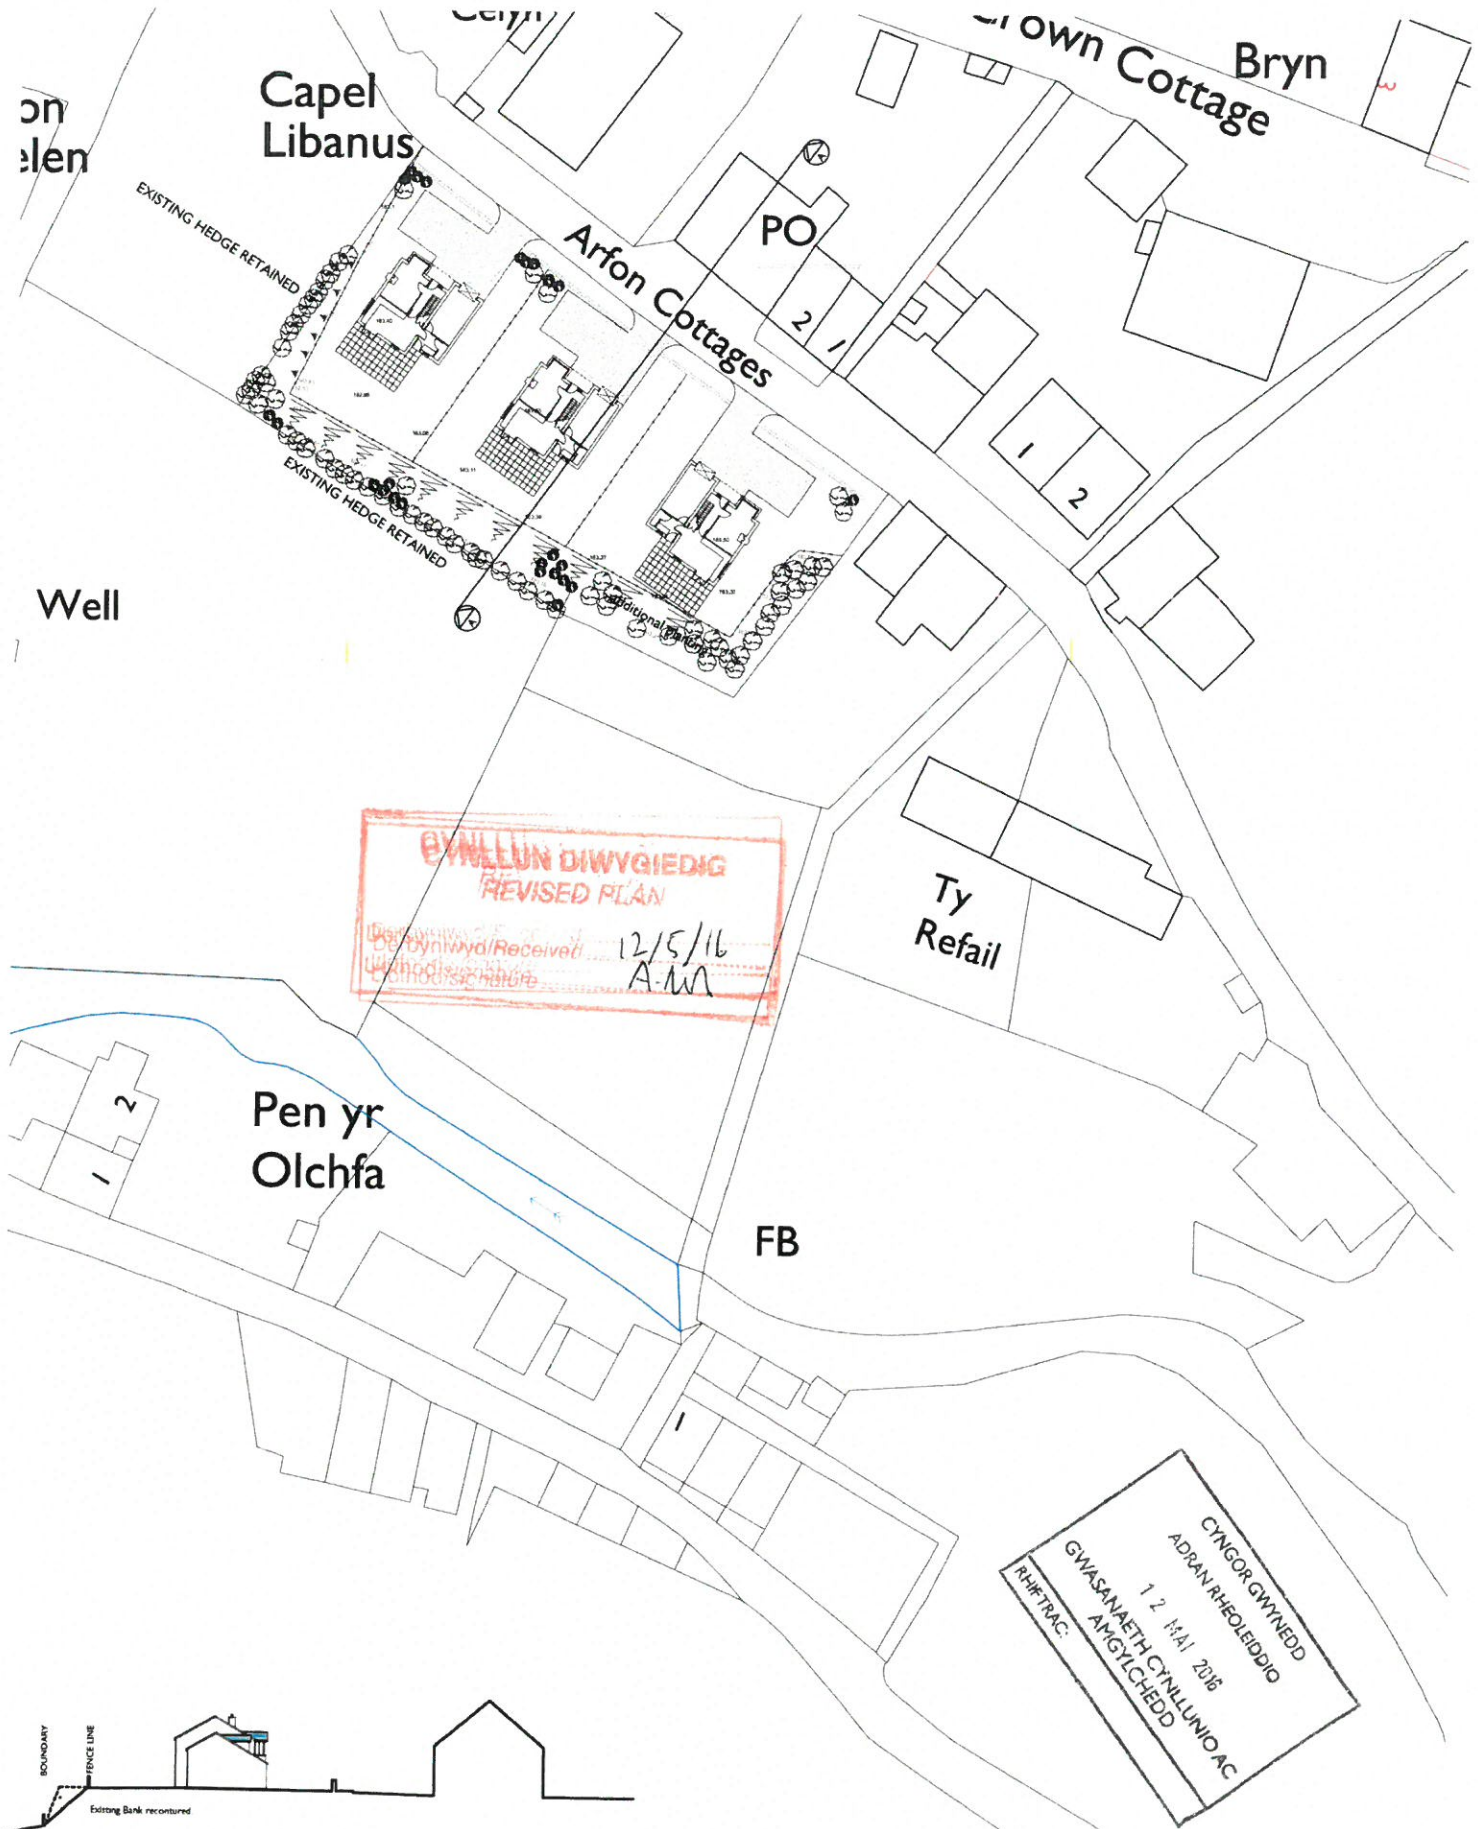

BYNLLUN DIWYGIEDIG
REVISED PLAN
 Dyddiad/Received: 12/5/16
 Llofnod/Signed: A.M.

CYNGOR GWYNEDD
 ADARAN RHEOLEDDIO
 12 MAI 2016
 GWASANAETH CYNLLUNIO A C
 AMGYLCHEDD
 RHIFTRAC

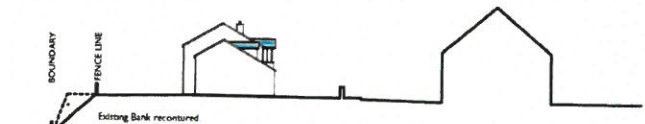

SECTION - A


Ffotbŵch a chymryd mesuriau graffig oddi ar y dyluniad hwn
 Os yn amau - gollynwrach
 Do not scale from this drawing
 If in doubt - ask
 Mae'r dyluniad hwn yn hyspysu Penseiri Russell-Hughes ac ni
 chysseir ei gopïo heb eu hyspysu
 This drawing is the copyright of Russell-Hughes architects and
 must not be copied or reproduced without permission

Cynllun - Job
**LAND AT CLWT Y BONT,
 DEINIOLLEN**
 Dyluniad - Drawing
PROPOSED SITE PLAN


RNI Dyluniad - Drawing No
2315:15:3C
 Graddfa - Scale
1:500
 Dyddiad - Date
May 2016

russell-hughes cyf
 penseiri/architects

56 Bridge Street,
 Llangefni,
 Ynys Mon
 LL27 7HH
 Tel: 01248 722333
 Fax: 01248 750600
 E-mail: info@russellhughes.co.uk

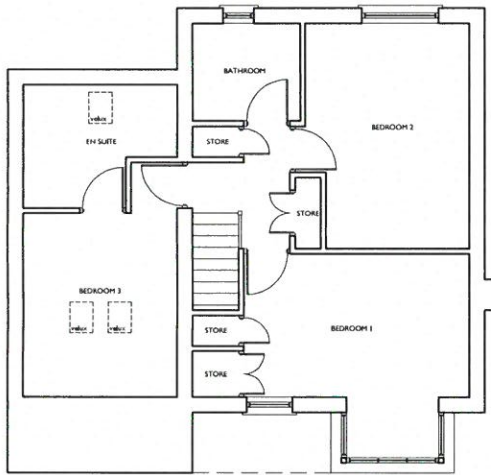

FIRST FLOOR PLAN

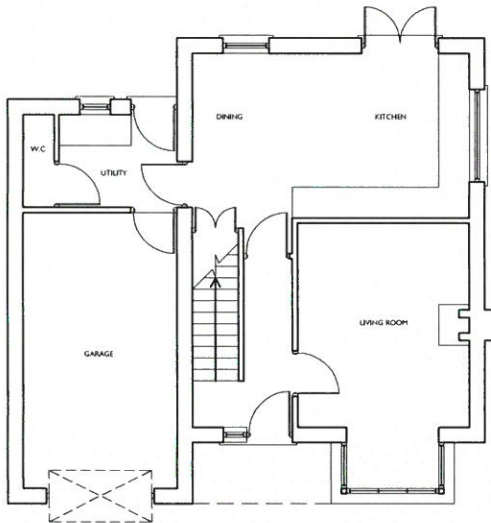

GROUND FLOOR PLAN

FLOOR AREA - 98.8m²
 GARAGE & UTILITY AREA - 21.9m²


Paidwch a chymryd mesuradau graddefa oddi ar y dyluniad hwn
 Os yn amau - gofynnwch
 Do not scale from this drawing
 If in doubt - ask

Mae'r dyluniad hwn yn hawffrains Penseiri Russell-Hughes ac ni
 chaniateir ei gopïo neu ei atgynhyrchu heb ganiadau
 This drawing is the copyright of Russell-Hughes architects and
 must not be copied or reproduced without permission

Newidliadau - Amendments




REAR ELEVATION

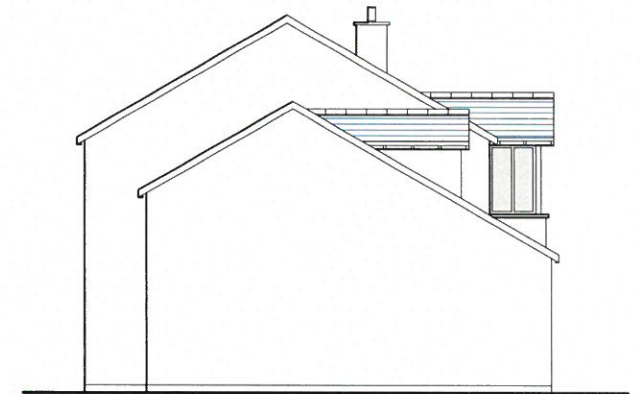

SIDE ELEVATION



FRONT ELEVATION

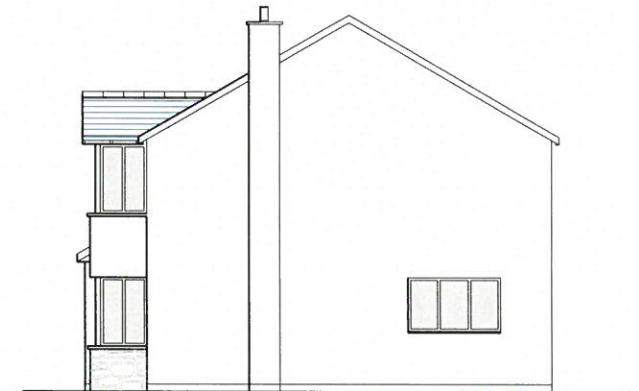

SIDE ELEVATION

Cynllun - Job
**LAND AT CLWT Y BONT,
 DEINIOLEN**
 Dyluniad - Drawing
PROPOSED HOUSE

Rhif Dyluniad - Drawing No.
2315 15 06
 Graddfa - Scale
1:100
 Dyddiad - Date
March 2016

russell-hughes cyf
 penseiri/architects

