


Rhif y Cais / Application Number : C15-0808-20-LL

Cynllun lleoliad ar gyfer adnabod y safle yn unig. Dim i raddfa.
Location Plan for identification purposes only. Not to scale.



Atgynhyroir y map hon o Ddwydd yr Ordnance Survey gyda chaniatâd yr Ordnance Survey ar ran Rheolwr Llyfrfa Ei Mawrddi.
© Hawlfraint y Goron.
Mae atgynhyrchu heb ganiatâd yn torri hawlfraint y Goron a gall ychwanegu achos sifil.
Cynllun Gwynedd - 100023387 - 2008

This map is reproduced from Ordnance Survey material with the permission of Ordnance Survey on behalf of the Controller of Her Majesty's Stationery Office
© Crown copyright
Unauthorised reproduction infringes Crown copyright and may lead to prosecution or civil proceedings.
Cynllun Gwynedd - 100023387 - 2008

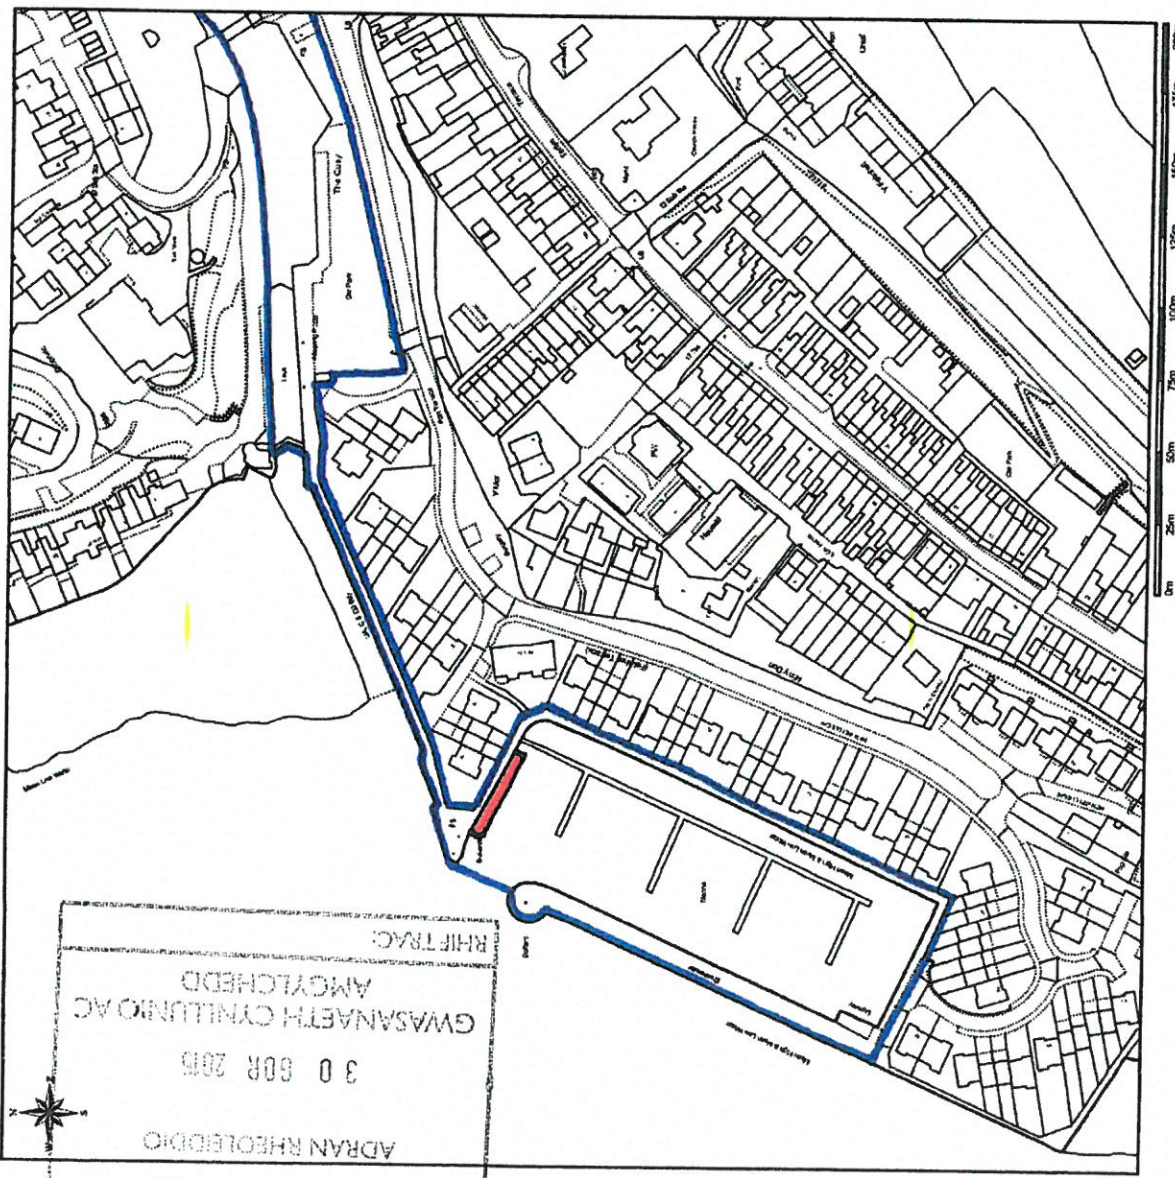

Proposed Pontoon



LOCATION PLAN

Client: YORK DESIGN & CONSTRUCTION
 Proposal: INSTALLATION OF FLOATING PONTON AND ACCESS LADDER
 Location: MARINA AT Y FELINHELI GWYNEDD
 Date: 28 JULY 2015
 Scale: 1:2500
 Drawing Number: Y.1341 / 2

This Plan includes the following Licensed Data: OS MasterMap Black and White PDF, Location Plan by the Ordnance Survey National Geographic Database and incorporating surveyed revision available at the date of production. Reproduction in whole or in part is prohibited without the prior permission of Ordnance Survey. The representation of a road, track or path is no evidence of a right of way. The representation of features, as lines is no evidence of a property boundary. © Crown copyright and database rights, 2015. Ordnance Survey 0100031673

Scale: 1:2500, paper size: A4


plans ahead by emapsite™

Prepared by: Lester Roberts, 02-06-2015


CYNGOR GWYNEDD
 ADARAN RHEOLIEDIG
 3 0 608 2015
 GWASANAETH CYNLLUNIO AC
 AMGYLCHEDD
 RHIF TRAC




- MATERIALS:**
- LADDER:**
40mm Tubular steel - galvanneal.
- GUIDE POSTS AND FRINGS:**
Galvanneal steel.
- PONTOON:**
Timber non-slip decking on hollow steel floatation compartments.

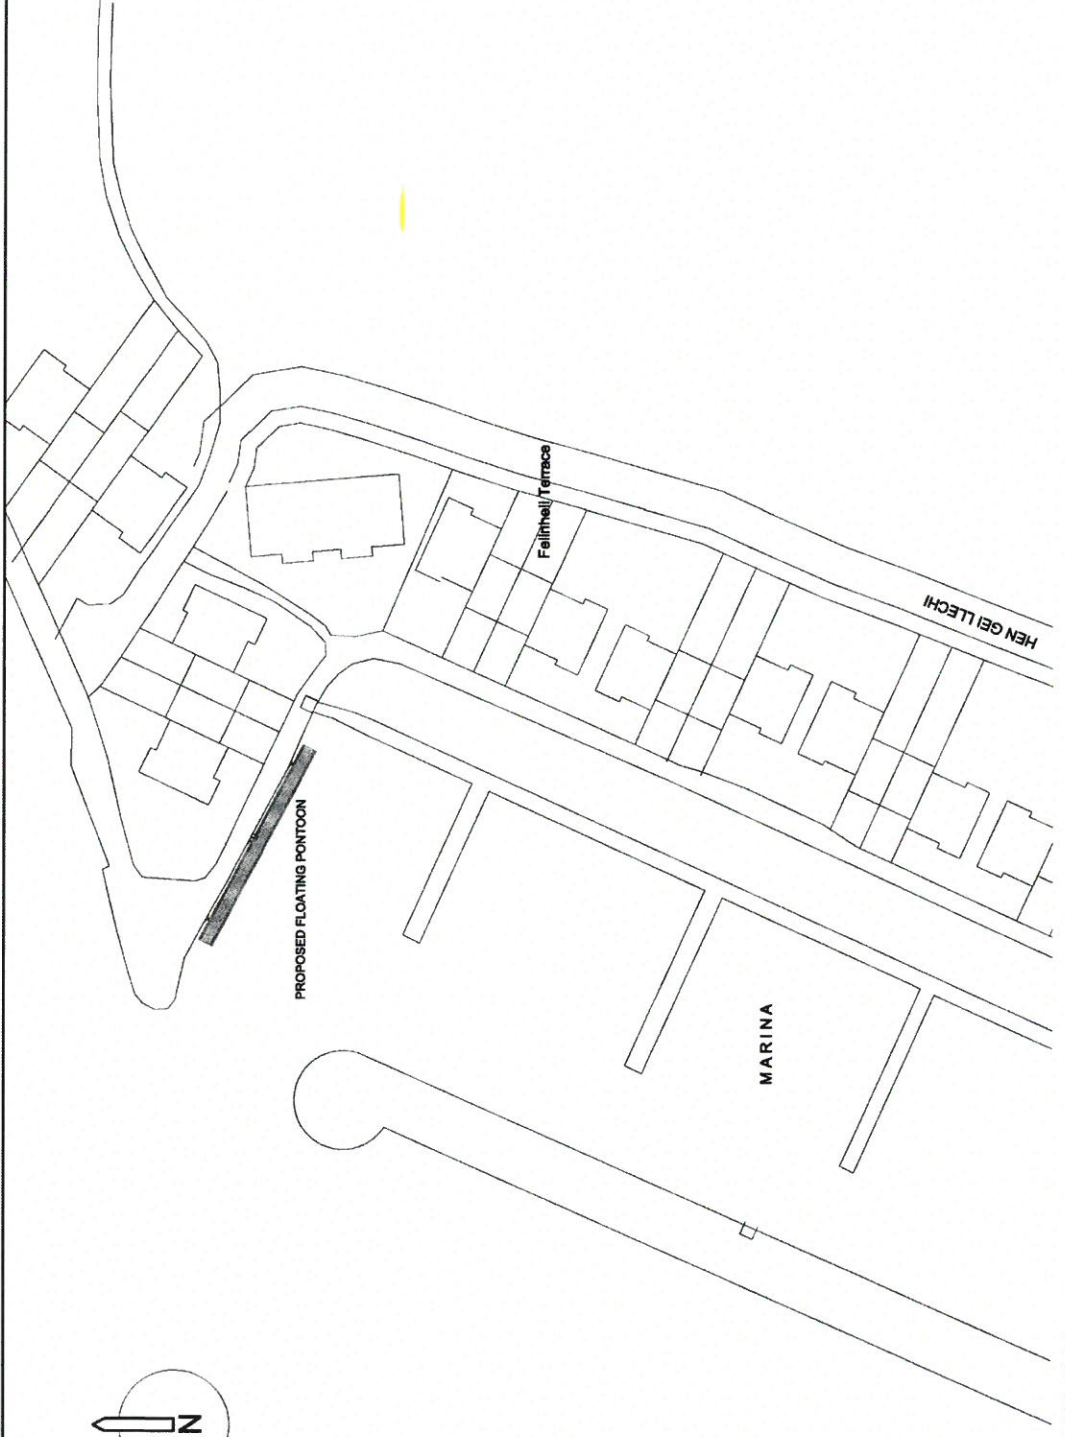

SITE PLAN

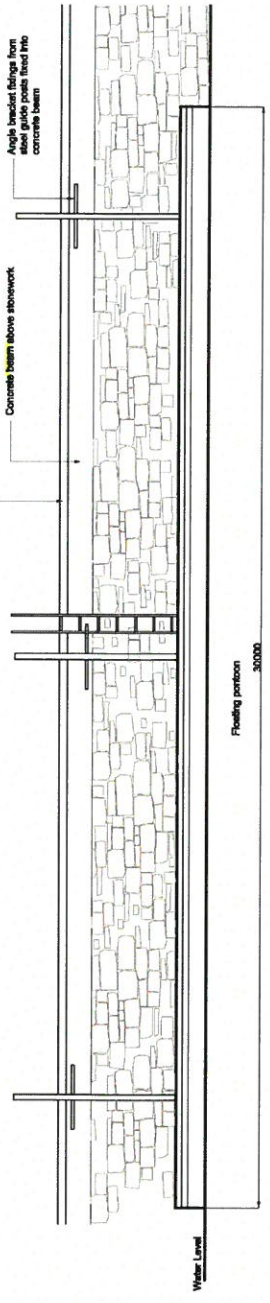

FRONT ELEVATION

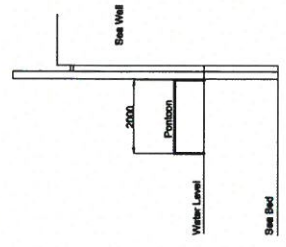

SECTION