




Rhif y Cais / Application Number : C16/1090/33/LL

Cynllun lleoliad ar gyfer adnabod y safle yn unig. Dim i raddfa.
Location Plan for identification purposes only. Not to scale.

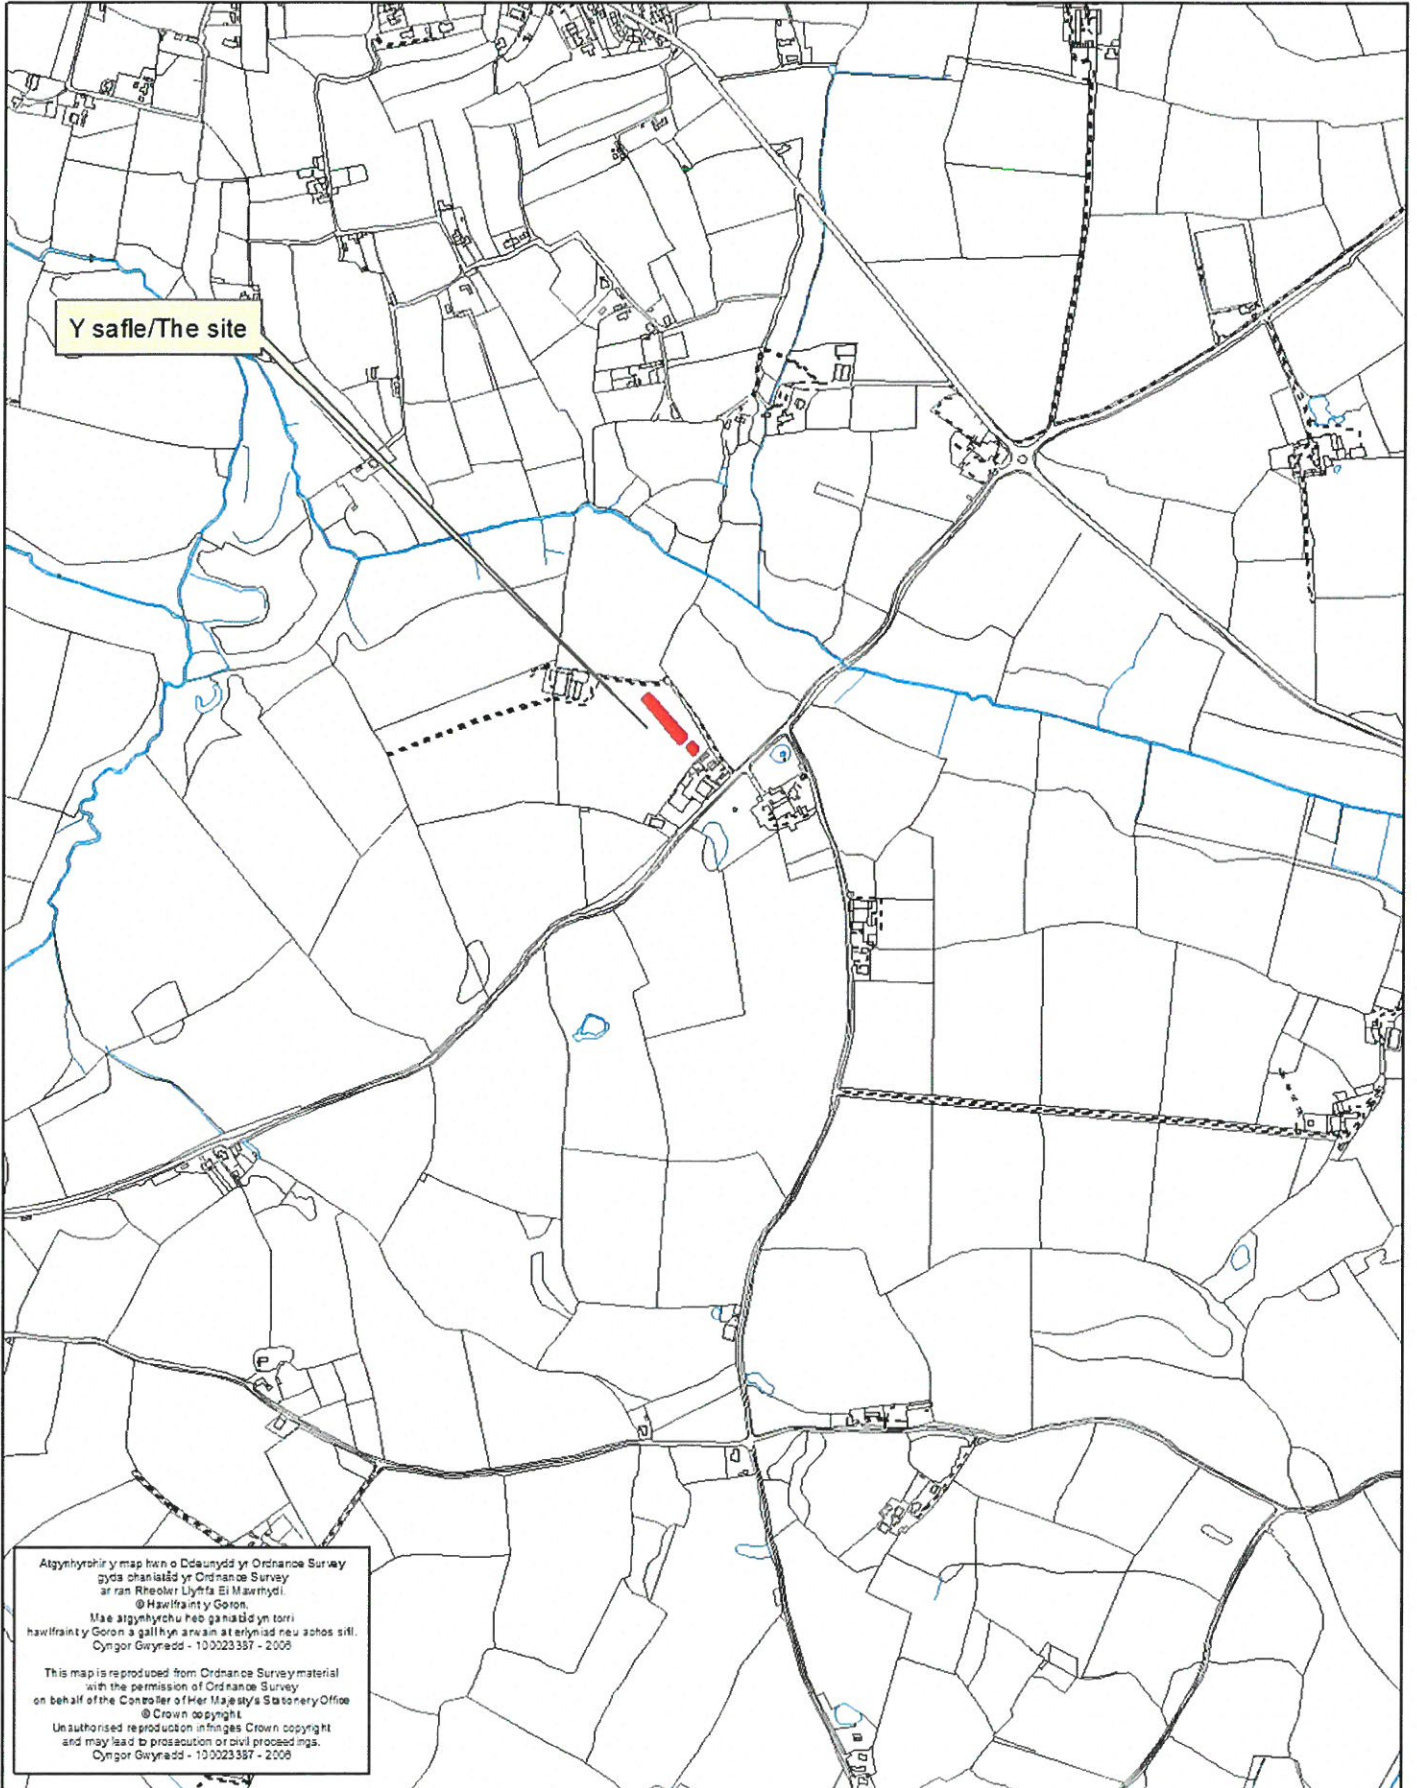

Atgynhyrchir y map hon o Ddaunydd yr Ordnance Survey gyda oheriaid yr Ordnance Survey ar ran Rheolwr Llyfta Ei Mawrthdi.
© Hawlfraint y Goron.
Mae atgynhyrchu heb ganiatâd yn torri hawlfraint y Goron a gall hyn arwain at erlyniad neu achos sifil.
Cynllun Gwynedd - 100023387 - 2009

This map is reproduced from Ordnance Survey material with the permission of Ordnance Survey on behalf of the Controller of Her Majesty's Stationery Office.
© Crown copyright.
Unauthorised reproduction infringes Crown copyright and may lead to prosecution or civil proceedings.
Cynllun Gwynedd - 100023387 - 2009

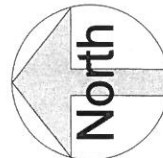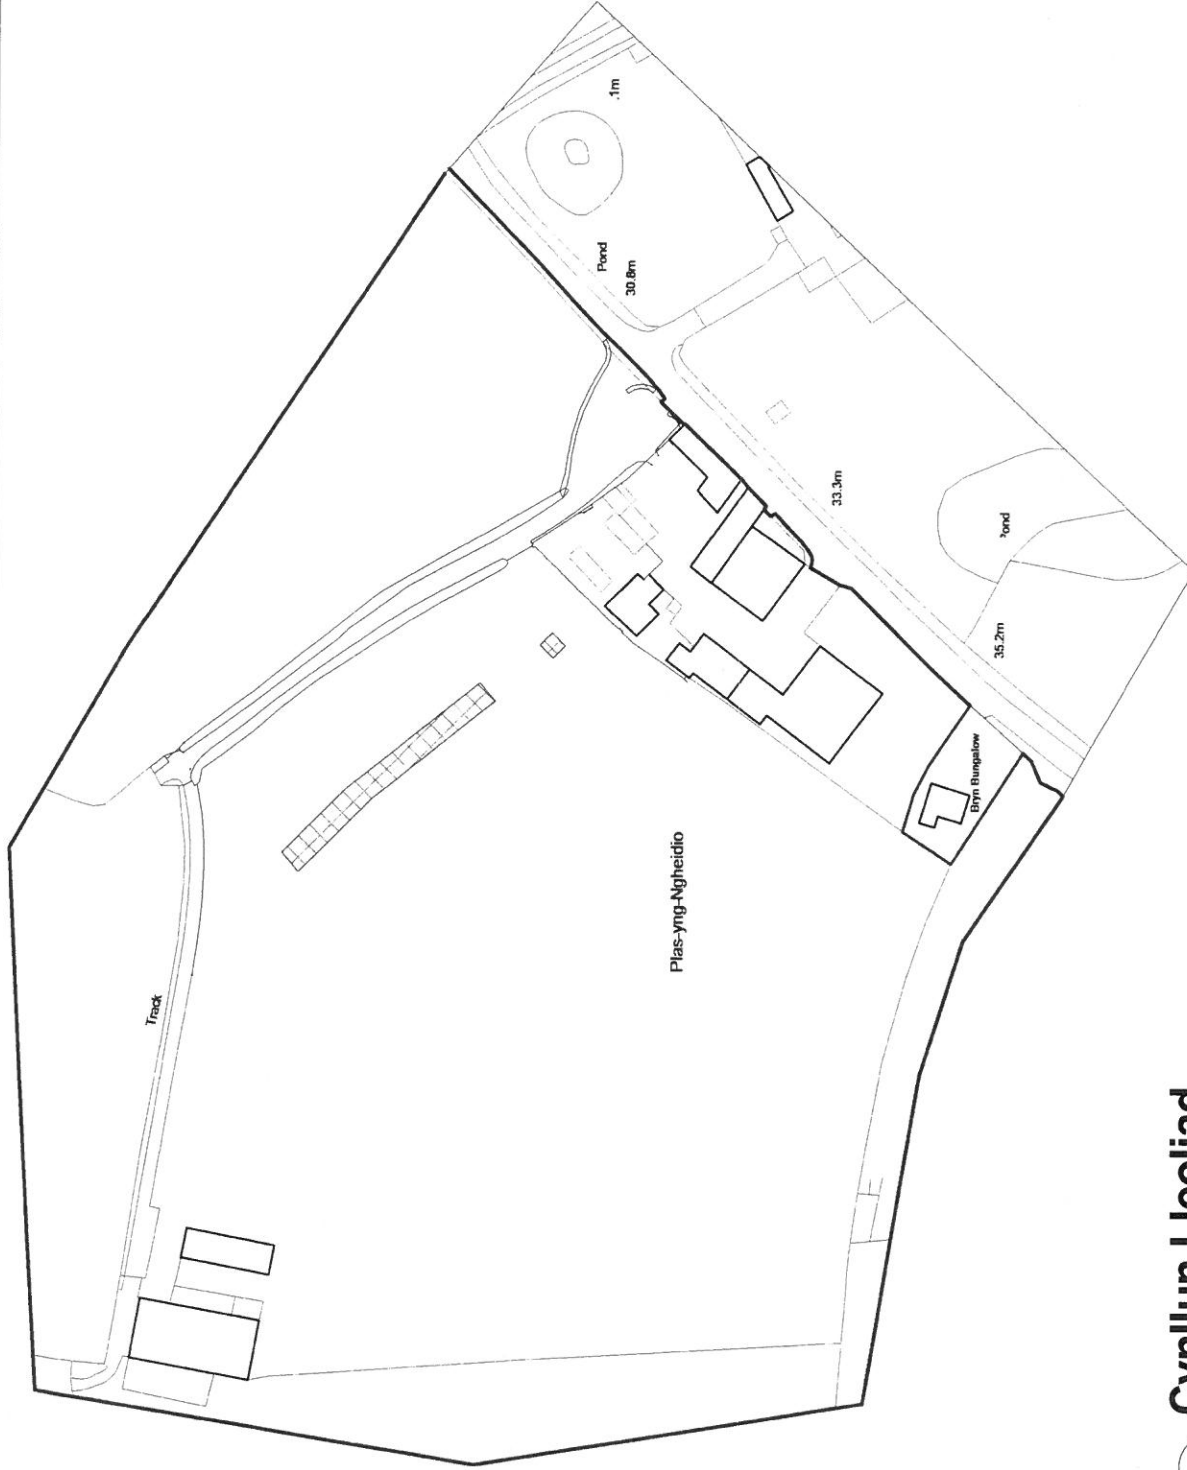

Cynllun Lleoliad

1 1 : 1250

No.	Description	Date

Do not scale this drawing. Contractors must check all dimensions from site. This drawing is copyright.


Haydn E. Williams Cyf.
 Syrfewyr Adeiladu Siartredig
 Chartered Building Surveyors

RICS
 Gellidara, Penrhos, Pwllhell, Gwynedd, LL83 7HF
 (01758) 514444
 info@haydnwilliams.com
 www.haydnwilliams.com


TEITL PROSIECT - PROJECT TITLE
 Cynyddu niheroddi, Parc Carafanau Teithol, Plasynghetiio

TEITL - TITLE
 Cynllun Lleoliad


CLIENT - CLIENT R.O. & A.J. Davies	
DYDDIAD - DATE 19/08/16	RHIF PROSIECT - PROJECT NUMBER (GRADDFA - SCALE @ A3) 0408
DARLWYDD GAN DRAWN BY GEW	1 : 1250
GWRWYDD GAN CHECKED BY HEW	RHIF CYNLLUN - DRAWING NUMBER 0408-L101
	REV

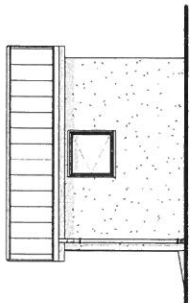


1 East - Proposed
1 : 100

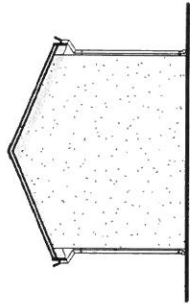


2 North - Proposed
1 : 100

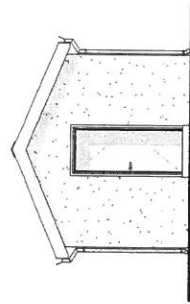

3 South - Proposed
1 : 100

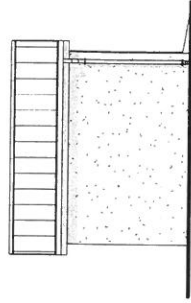

4 West - Proposed
1 : 100

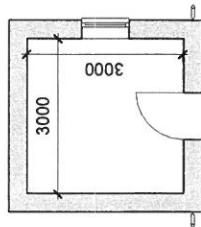

5 Level 0 - Proposed
1 : 100

No.	Description	Date

Do not scale this drawing. Contractors must check all dimensions from site. This drawing is copyright.



**Haydn E.
Williams Cyf.**
Syrfewyr Adeiladu Siartredig
Chartered Building Surveyors



RICS
Gellidara, Penrhos, Pwllhell, Gwynedd, LL53 7HF
(01758) 614444
info@haydnwilliams.com
www.haydnwilliams.com

TEITL PROSIECT - PROJECT TITLE
Cynyddu niferoedd, Parc Carafanau Teithiol,
Plasynghedlo

TEITL - TITLE
Adeilad Golchi

CLIENT - CLIENT
R.O. & A.J. Davies

DYDDIAD - DATE
19/08/16

DARLWYBYDD GAN
DRAWN BY
GEW

CHYBRYNYS GAN
CHECKED BY
HEW

RHIF PROSIECT - PROJECT NUMBER (GRADDFA - SCALE @ A3)
0408

RHIF CYNLLUN - DRAWING NUMBER
0408-B101



Syrffwy'r Adeiladu Siartedig
Chartered Building Surveyors



NOTODIADAU / NOTES

Do not scale: All drawing construction must check all dimensions from file.
This drawing is copyright.

Rev	Description	Date
A	Revision 1	2/12/14

TITLE PROJECT - PROJECT TITLE

Cynyddu mîroedd, Parc Carafanau
Teithio, Plyingheidio

TITLE TITLE

Trawsdoriadau Safle




CLIENT - CLIENT

R.O. & A.J. Davies

DATE OF DRAWING: 11/12/14
DRAWN BY: HEW
CHECKED BY: HEW
PROJECT NUMBER: 0408

DRAWING NUMBER: 0408-A102

REVISION: A

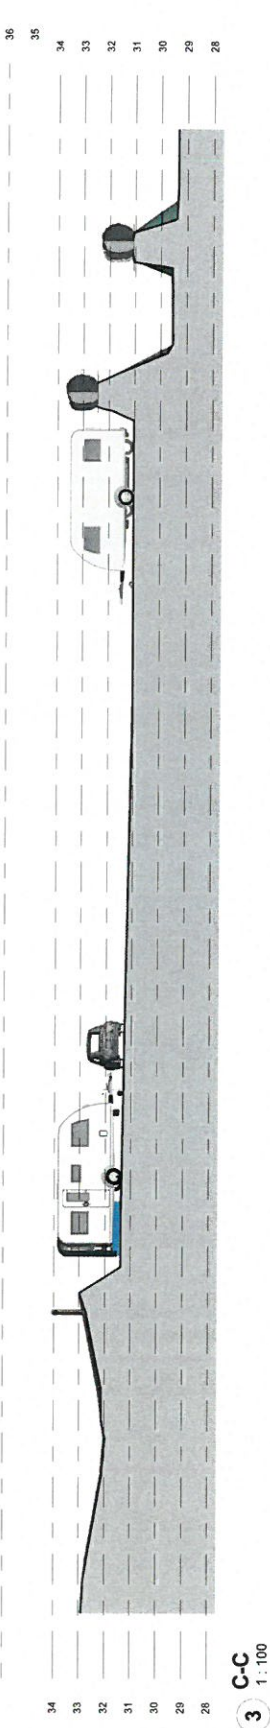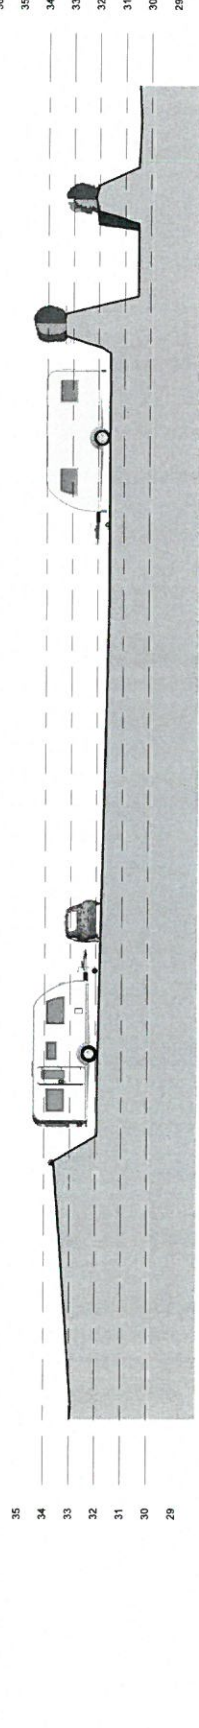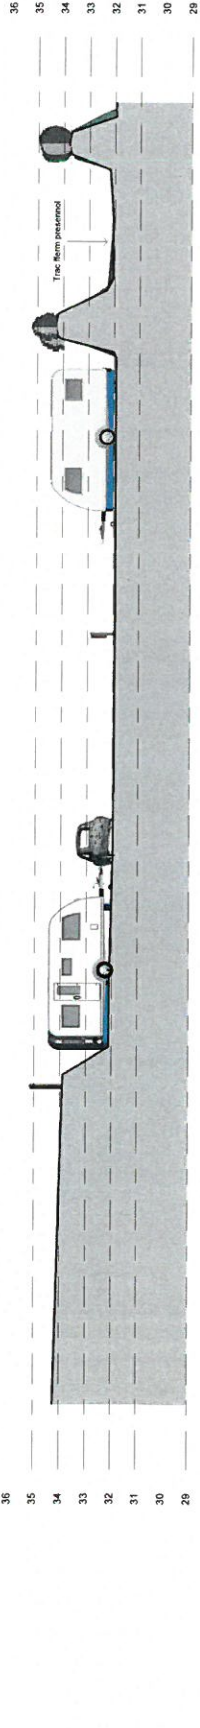



Syrfewy'r Adeiladu Siartedig
Chartered Building Surveyors
Cedwyn, Penryn, Cornwall, UK PL20 7YF
info@hewilliams.com
www.hewilliams.com



INDODAU - NOTES

Disgwylwch i'r Awdurdod Goleudol Cymdeithas masnachol a'r diwydiannau eraill.
This drawing is copyright.

Rev	Description	Date
A	Revision 1	2/12/14

YMA - PROJECT / PROJECT TITLE

Cynyddu niferoedd Parc Carafanau
Teithiol, Plasynghedid

TERR - TITLE

Toriadau Hydredol

CLIENT - CLIENT

R.O. & A.J. Davies


DATE: 11/12/14
DRAWN BY: HEW
CHECKED BY: HEW
SCALE: 1:250
PROJECT NUMBER: 0408
DRAWING NUMBER: 0408-A103
REV: A

36
35
34
33
32
31




1 D-D
1:250

41
40
39
38
37
36
35
34
33
32
31

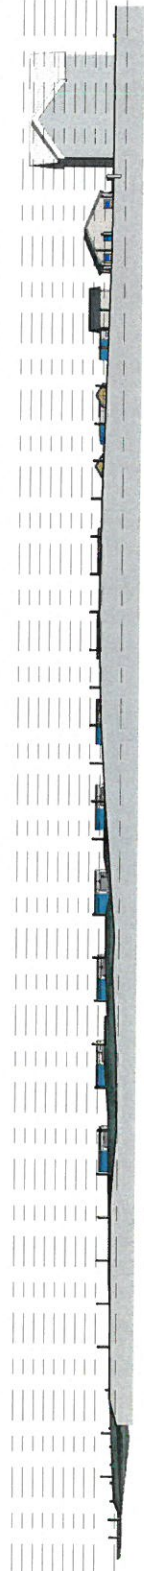


2 E-E
1:250

42
41
40
39
38
37
36
35
34
33
32
31
29
28
27
26

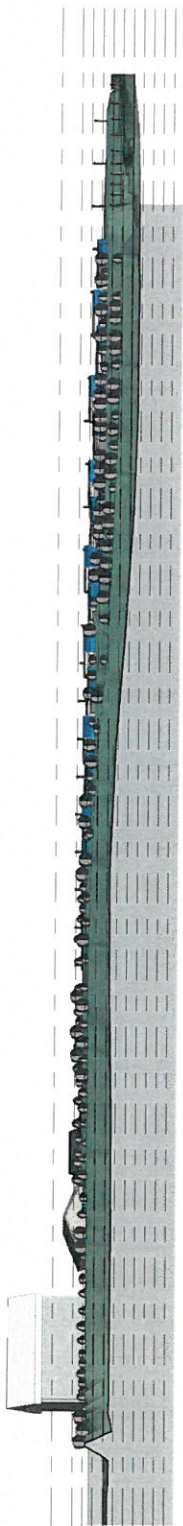

3 F-F
1:250

42
40
39
38
37
36
35
34
33
32
31

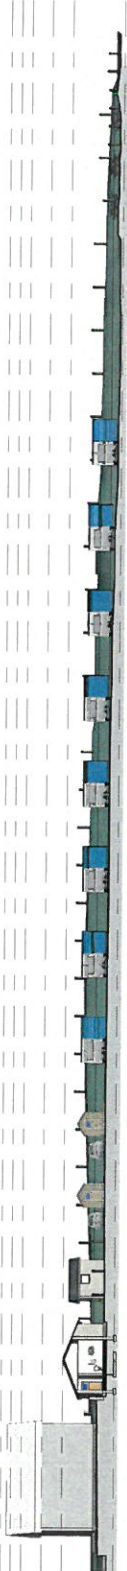

4 G-G
1:250

