




Scale 1: 1250



Site near LL36 9HL


Supplied by: National Map Centre
License number: 100031961
Produced: 04/03/2021
Serial number: 21177

Plot centre's co-ordinates 259055.300425
Download file:
Project name: Upson_LL36_9HL

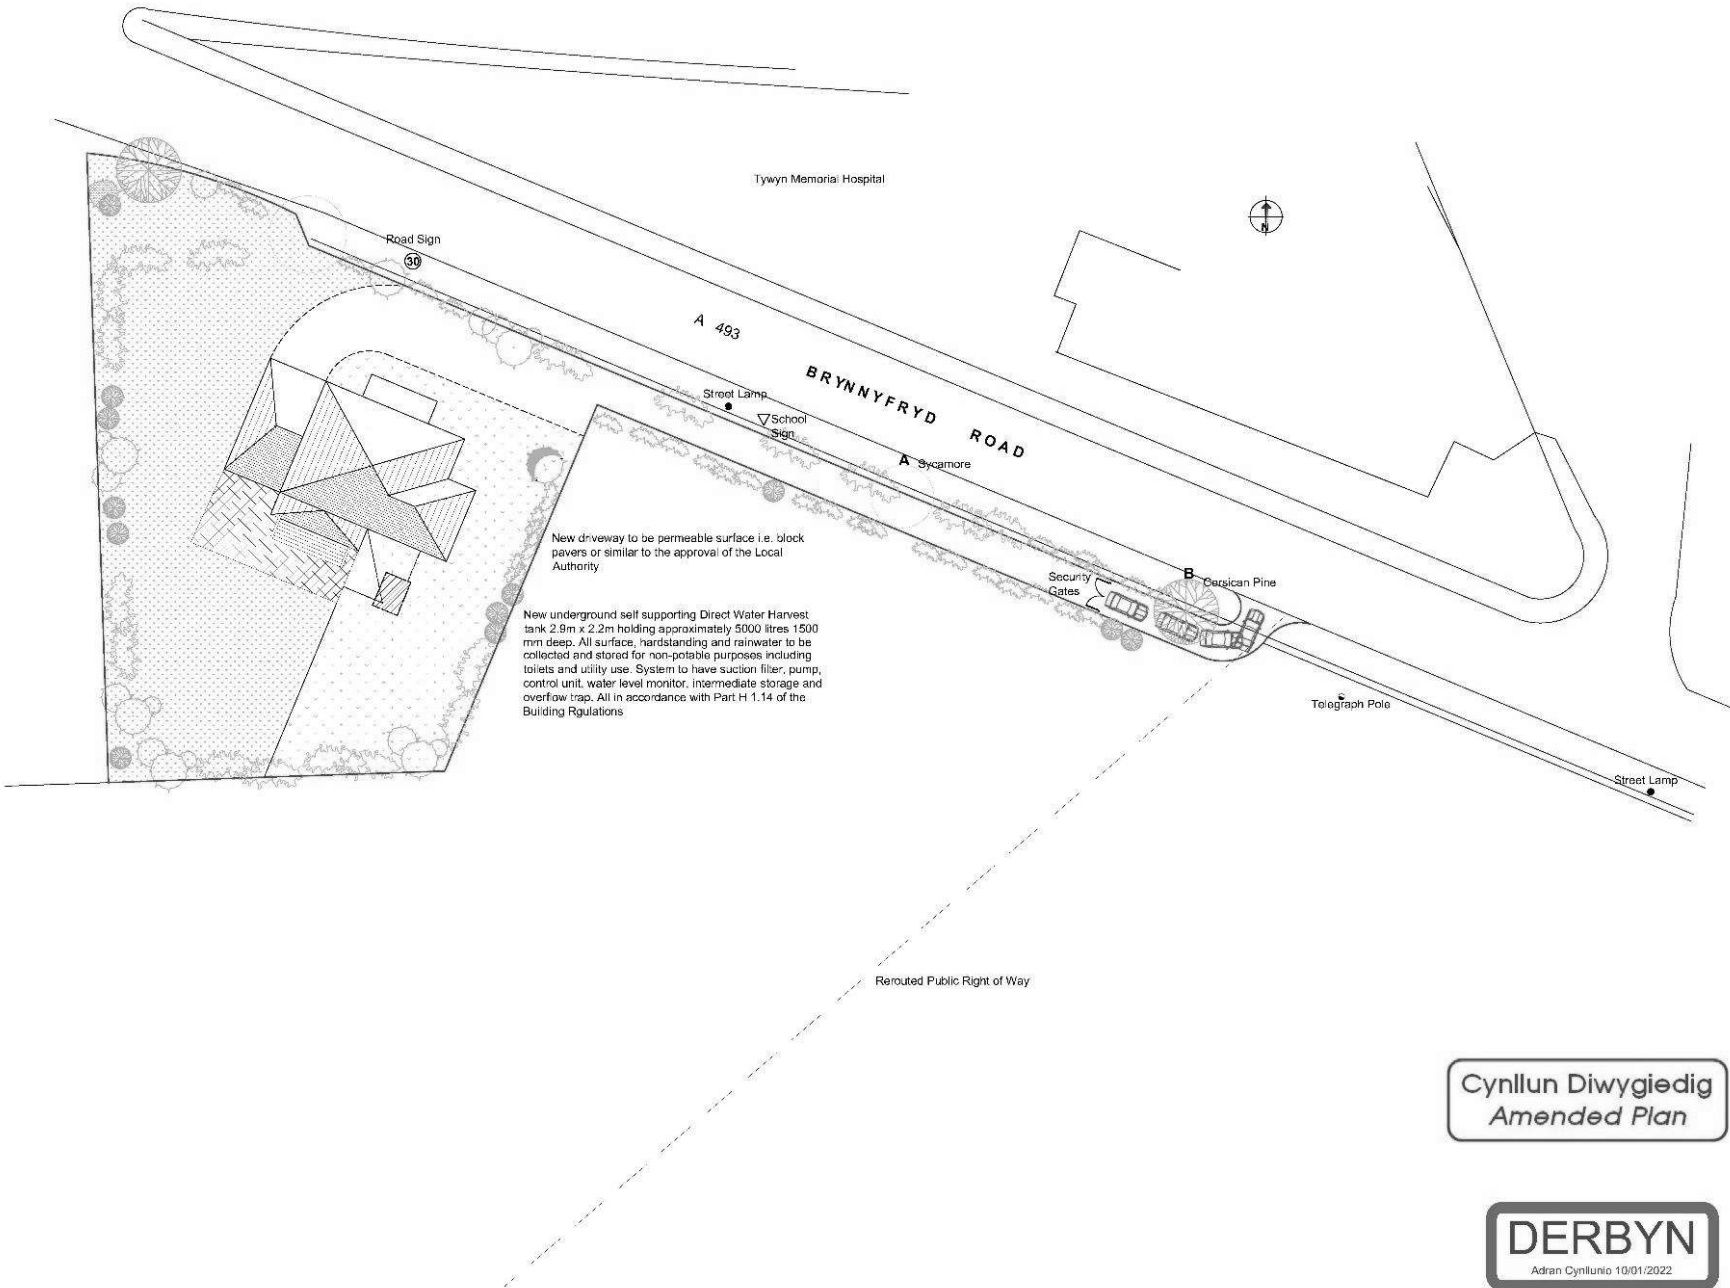

Revisions	
28.09.2021	A. Street furniture and site lines added
11.10.2021	B. A. Is located on culverted
11.11.2021	C. Unmarked path removed

Andrew Upson

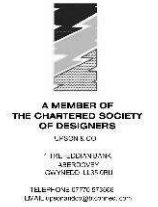

CLIENT
Mr and Mrs Perry
Woodlands Holiday Park

LOCATION
Proposed New Dwelling
Land Opposite Tywyn Hospital

**Cynllun Diwygiedig
Amended Plan**

DRAWN BY
S.W. LLOYD

DATE
August 2021

SCALE
1:200 @ A1

PROJECT NO
1150

DWG NO
150

DERBYN
Adran Cynllunio 10/01/2022


THIS DOCUMENT IS THE PROPERTY OF UPSON & CO. IT IS TO BE USED ONLY FOR THE PROJECT AND SITE SPECIFICALLY IDENTIFIED IN THE TITLE BLOCK. IT IS NOT TO BE REPRODUCED, COPIED, EITHER WHOLLY OR IN PART, OR TRANSMITTED IN ANY FORM OR BY ANY MEANS, WITHOUT THE WRITTEN PERMISSION OF UPSON & CO.




Proposed Elevation to Main Road




Proposed Rear Elevation

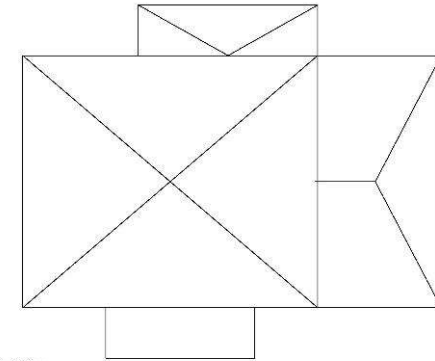

Roof Plan

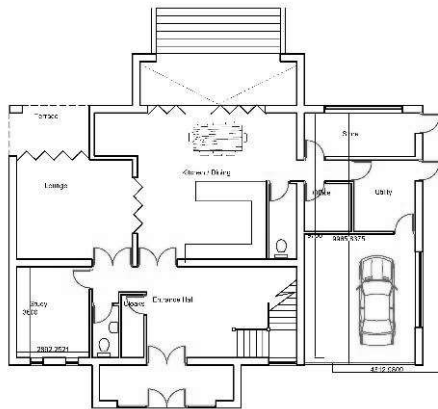

Proposed Ground Floor Plan

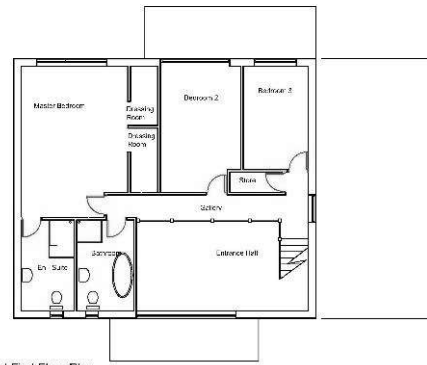

Proposed First Floor Plan

REVISIONS	
27.02.2021	A. New window to garage.
02.09.2021	B. Garage window size.
20.03.2022	C. Propose stone cladding.
10.03.2022	F. Revised roof pitch ratio.

Andrew Upson



A MEMBER OF
THE CHARTERED SOCIETY OF DESIGNERS



CLIENT
Mr and Mrs Parry
Woodlands Holiday Park
Bryncrug
Tywyn
Gwynedd LL36 9UH

PROJECT
Proposed New Dwelling
Tywyn Road
Tywyn
Gwynedd

DATE TITLE
Proposed Plans and Elevations

DATE
August 2021

SCALE
1:100 @ A1

PROJECT NO. 1130 DRAWING NO. 01D





Proposed Side Elevation




Proposed Side Elevation

**Cynllun Diwygiedig
Amended Plan**

DERBYN
Adran Cynllunio 18/03/2022

DERBYN

07/12/2021

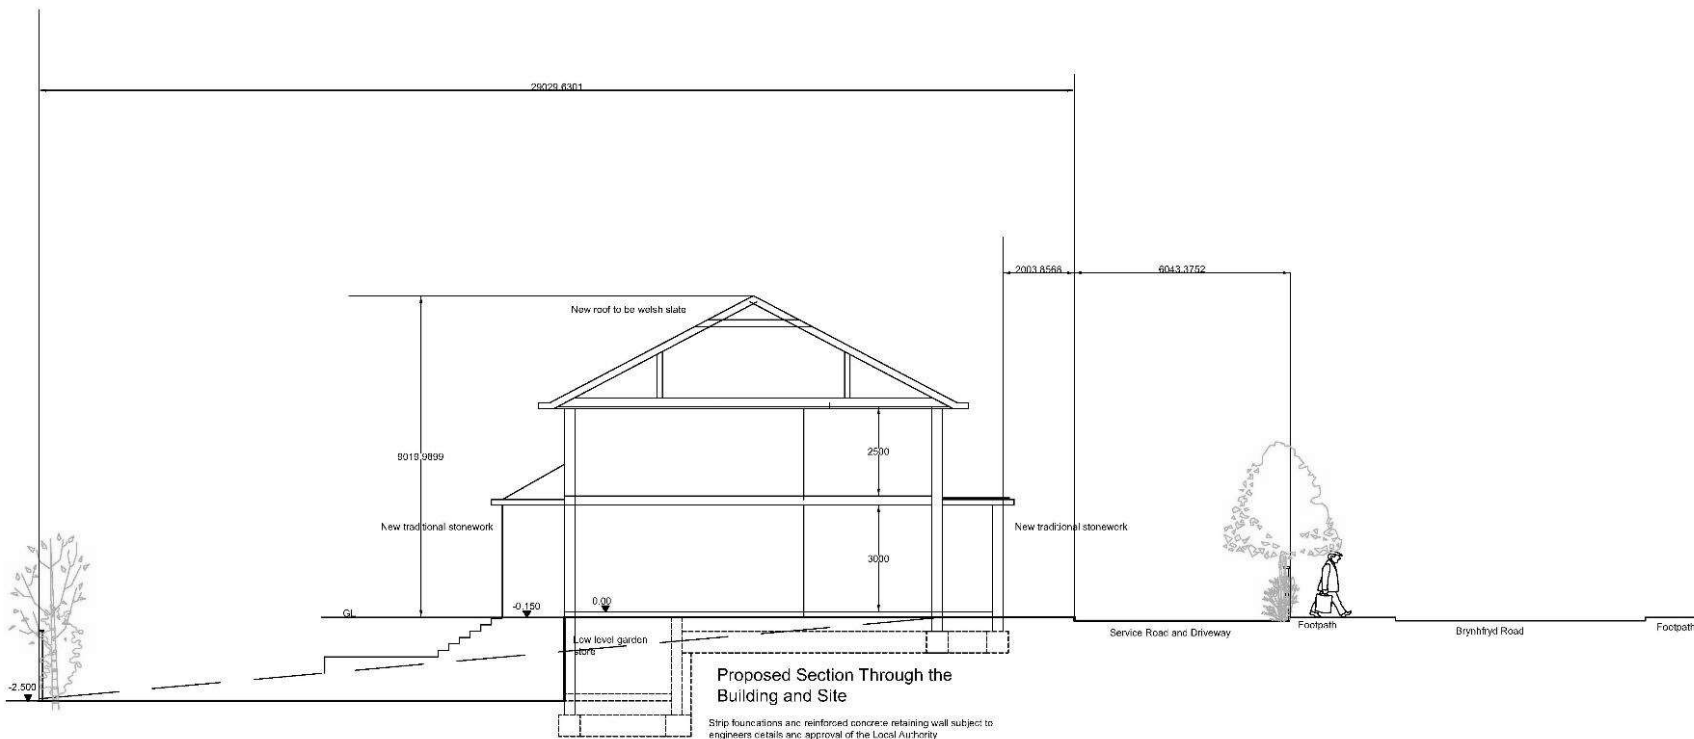

Proposed Section Through the Building and Site

Strip foundations and reinforced concrete retaining wall subject to engineers details and approval of the Local Authority

Andrew Upson



A MEMBER OF
THE CHARTERED SOCIETY OF DESIGNERS

1 TRFEDDIAN BANK
ABERDOWEY
GWYNEDD LL35 0RU

TELEPHONE 01770 573 886
EMAIL upsonandros@trconnect.com

CLIENT
Mr and Mrs Parry
Woodlands Holiday Park
Bryncrug
Tywyn
Gwynedd LL36 9UH

PROJECT
Proposed New Dwelling
Tywyn Road
Tywyn
Gwynedd

DRG. TITLE
Proposed Site Section

DATE
September 2021

SCALE
1:100 @ A2

PROJECT NO. 1130 DRG. NO. 07

THIS DRAWING IS THE PROPERTY OF UPSON & CO. COPYRIGHT IS RESERVED BY THEM AND THIS DRAWING IS ISSUED ON THE CONDITION THAT IT IS NOT COPIED EITHER WHOLLY OR IN PART WITHOUT THE CONSENT IN WRITING OF UPSON & CO. FIGURED DIMENSIONS TO TAKE PRECEDENCE OVER THOSE SCALED. ALL DIMENSIONS TO BE CHECKED ON SITE BEFORE THE COMMENCEMENT OF ANY WORK OR SHOP DRAWINGS. THIS DRAWING IS TO BE READ IN CONJUNCTION WITH THE SPECIFICATION WHEN EXISTING.























