
 <p>Ap Thomas Cyl. Carreg Las Brwn Y Wael Y Felinheli Gwynedd LL56 4QS</p> <p>01248 670353 www.ap-thomas.com info@ap-thomas.com</p>	<p>Cais Cynllunio</p> 	<p><small>© This drawing is copyright of Ap Thomas Cyl. and must not be copied or reproduced in any format in whole or part thereof without written consent. Produced from the Ordnance Survey National Geographic Database and incorporating surveyed revision on copyright 2009 OS COPY LICENCE REF: 100287</small></p>	<table border="1"> <tr> <td>DATE</td> <td>: 20.12.2020</td> <td>SCALE</td> <td>: 1:2500</td> </tr> <tr> <td>DRAWN:</td> <td>TE</td> <td>CHECKED:</td> <td>AMJ</td> </tr> <tr> <td>JOB.</td> <td colspan="3">Tir ger Penlon, Clynnog Fawr, Caernarfon</td> </tr> <tr> <td>DRG.</td> <td colspan="3">Cynllun Lleoliad</td> </tr> <tr> <td>JOB NO.</td> <td>DRG. REF.</td> <td>REV.</td> <td></td> </tr> <tr> <td>5380</td> <td>(9-) 1000</td> <td>*</td> <td></td> </tr> </table>	DATE	: 20.12.2020	SCALE	: 1:2500	DRAWN:	TE	CHECKED:	AMJ	JOB.	Tir ger Penlon, Clynnog Fawr, Caernarfon			DRG.	Cynllun Lleoliad			JOB NO.	DRG. REF.	REV.		5380	(9-) 1000	*	
DATE	: 20.12.2020	SCALE	: 1:2500																								
DRAWN:	TE	CHECKED:	AMJ																								
JOB.	Tir ger Penlon, Clynnog Fawr, Caernarfon																										
DRG.	Cynllun Lleoliad																										
JOB NO.	DRG. REF.	REV.																									
5380	(9-) 1000	*																									




Gardd (Planhigion/lwyni wedi gor-dyfu yn wyllt)

Ffordd breifat
Prif Biben Garthfios

Safle Bws

Allwedd:
 - - - Tir a mherchnogaeth Cyngor Gwynedd
 - - - Safle 178m²

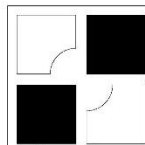


Ap Thomas Cyl.
 Carreg Las
 Stryn Y Wazn
 Y Felinheli
 Gwynedd
 LL56 4QS
 01248 670353
 www.apthomas.com
 info@apthomas.com

Cais Cynllunio



© The drawing is copyright of Ap Thomas Cyl.
 and must not be copied or reproduced in any format in
 whole or part if there is without written consent.

DATE : 27.09.2016	SCALE : 1:100
DRAWN: TE	CHECKED: AMJ
JOB. Tir ger Penlon, Clynog Fawr, Caernarfon	
DRG. Cynllun Bloc Presennol	
JOB NO. 5380	DRG. REF. (90)01
REV. *	

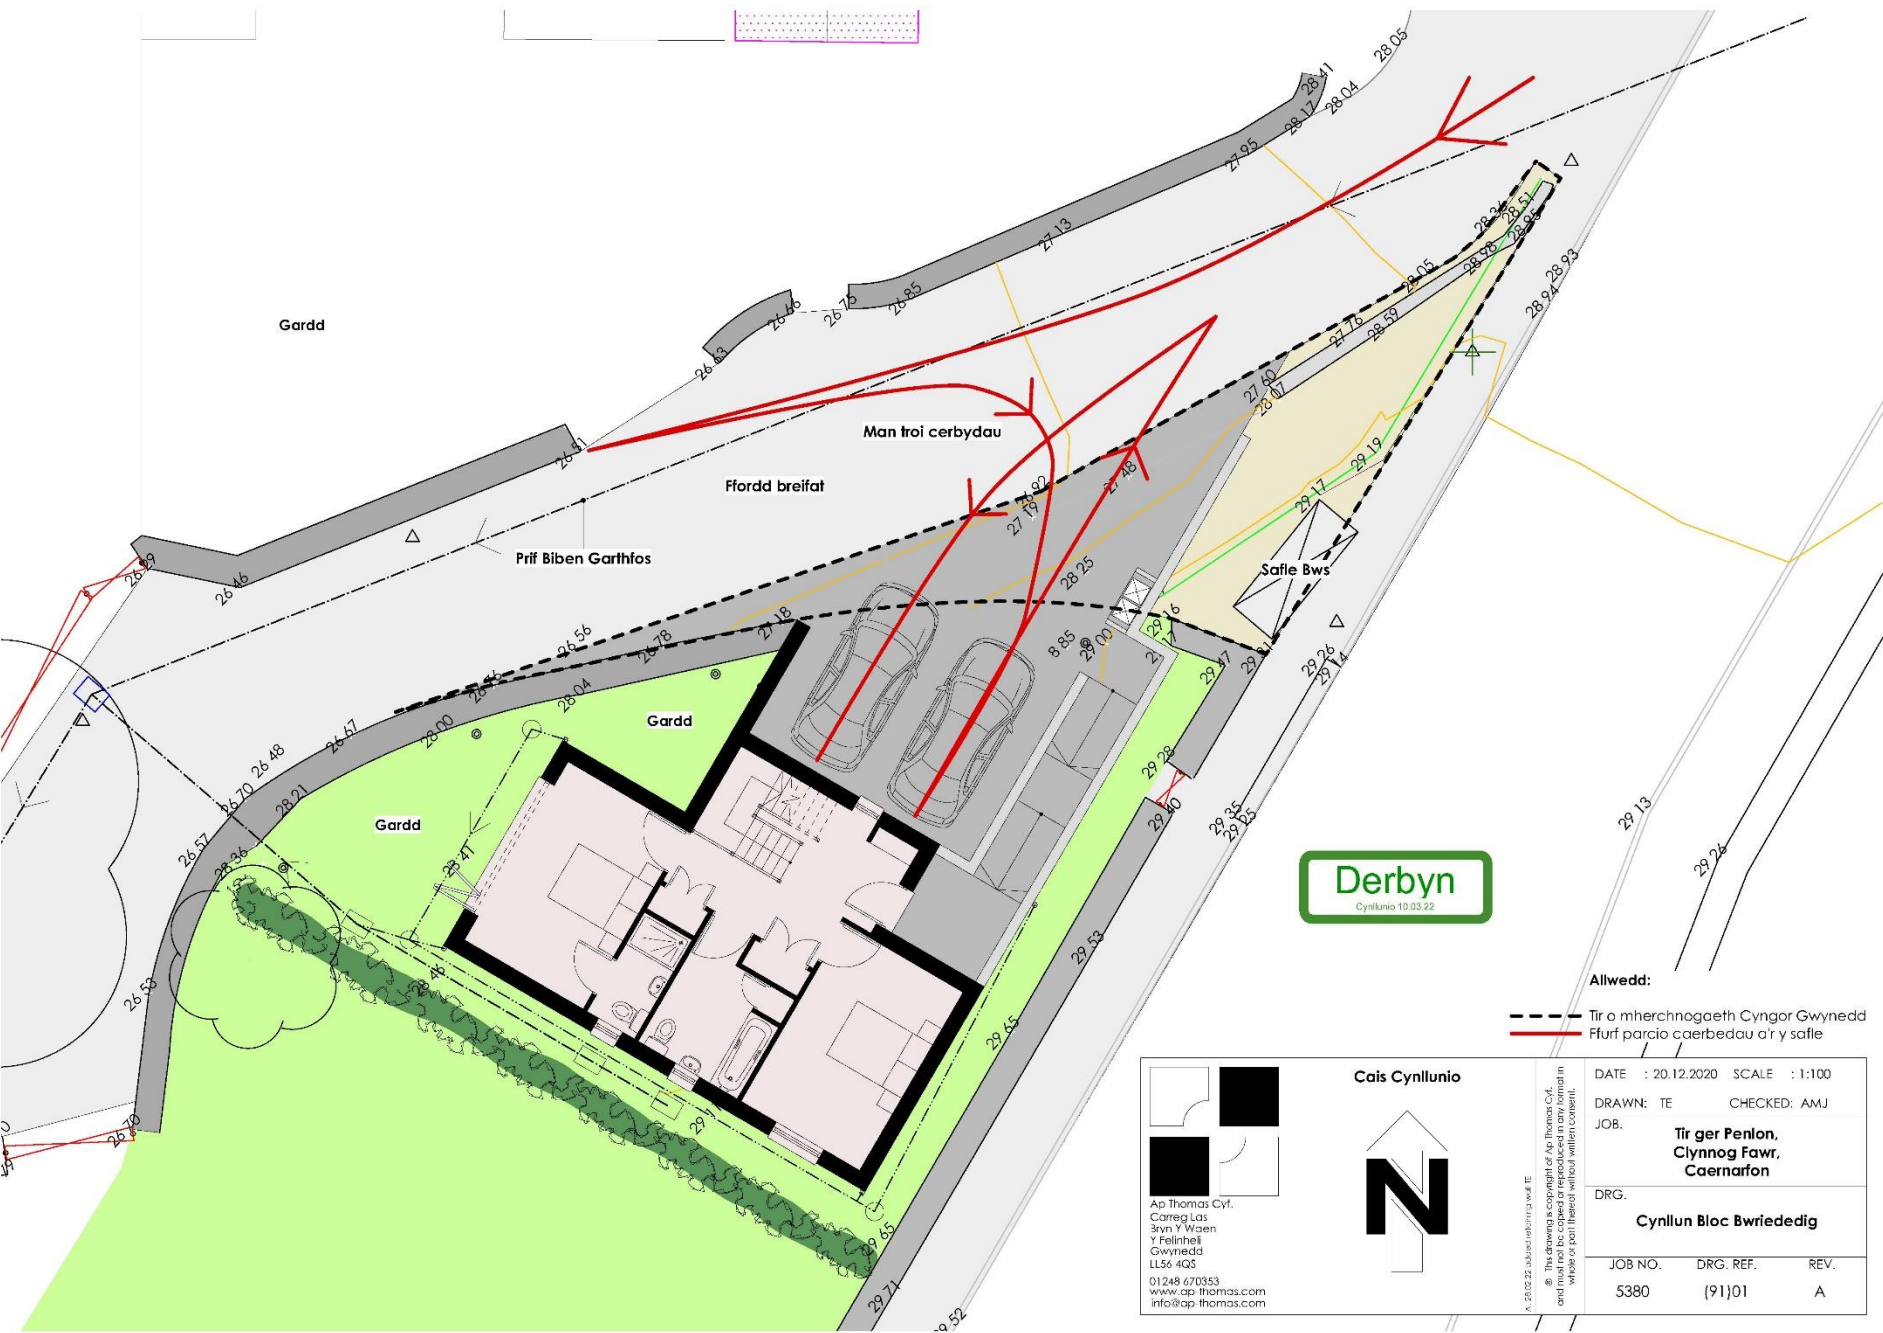


Derbyn
Cynllunio 10.03.22

Allwedd:
 - - - - - Tir a mherchnogaeth Cyngor Gwynedd
 - - - - - Ffurff parcio caerbedau a'r safle

<p>Ap Thomas Cyl. Carrig Las Stryn Y Wazen Y Felinheli Gwynedd LL56 4QS 01248 670353 www.ap-thomas.com info@ap-thomas.com</p>	<p>Cais Cynllunio</p>	<p>DATE : 20.12.2020 SCALE : 1:100 DRAWN: TE CHECKED: AMJ JOB.</p>
		<p>DRG.</p> <p>Tir ger Penlon, Clynnog Fawr, Caernarfon</p>
<p>Cynllun Bloc Bwriededig</p>		<p>JOB NO. DRG. REF. REV. 5380 (91)01 A</p>

A. 20.02.22 submit ref: 10.03.22 TE
 © The drawing is copyright of Ap Thomas Cyl. and must not be copied or reproduced in any format in whole or part without written consent.



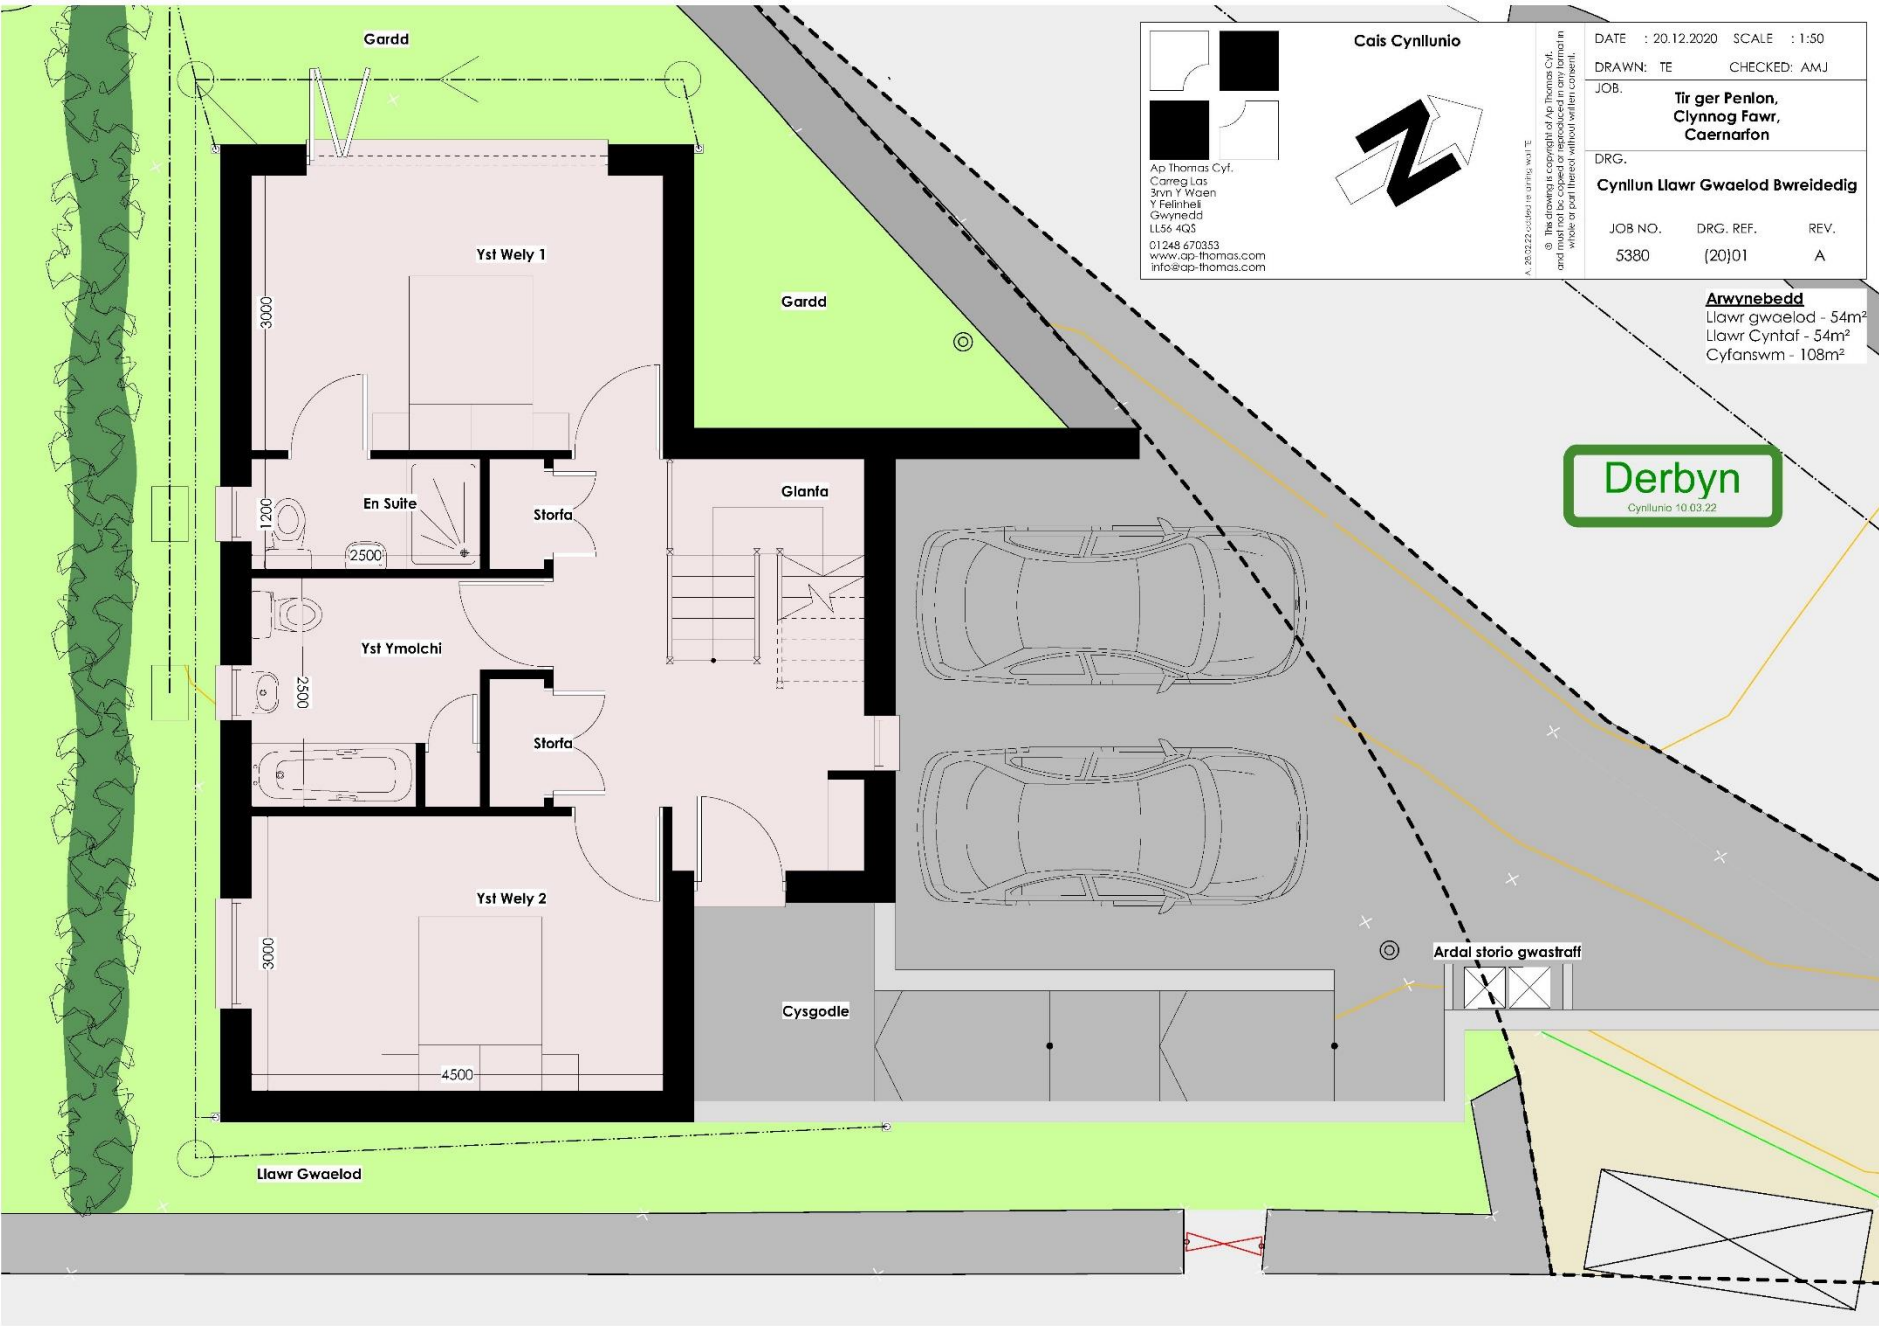

Gardd

Yst Wely 1

En Suite

Storfa

Glanfa

Yst Ymolchi



Storfa

Yst Wely 2

Cysgodle

Llawr Gwaelod

Cais Cynllunio

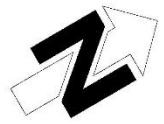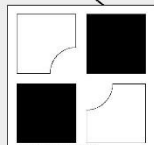

Ap Thomas Cyl.
 Carreg Las
 3r yn Y Waen
 Y Felinheli
 Gwynedd
 LL55 4QS
 01248 670353
 www.ap-thomas.com
 info@ap-thomas.com

DATE : 20.12.2020 SCALE : 1:50

DRAWN: TE CHECKED: AMJ

JOB: **Tir ger Penlon,
 Clynng Fawr,
 Caernarfon**

DRG: **Cynllun Llaur Gwaelod Bwreidedig**

JOB NO.	DRG. REF.	REV.
5380	(20)01	A

Arwnebedd
 Llawr gwaelod - 54m²
 Llawr Cynfaf - 54m²
 Cyfanswm - 108m²

Derbyn
 Cynllunio 10.03.22

Ardal storio gwastraff



A. 20.12.2020 added in outline wall TE
 © The drawing is copyright of Ap Thomas Cyl. and must not be copied or reproduced in any format in whole or part (liberated without written consent).



Llawr Cyntaf



Anwynebedd
 Llawnr gwaelod - 54m²
 Llawr Cyntaf - 54m²
 Cyfanswm - 108m²

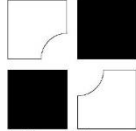
 <p>Cais Cynllunio</p>  <p>Ap Thomas Cylf. Carreg Las Brn Y Waen Y Feirnheli Gwynedd LL56 4QS 01248 670353 www.ap-thomas.com info@ap-thomas.com</p>	<p>DATE : 20.12.2020 SCALE : 1:50</p> <p>DRAWN: TE CHECKED: AMJ</p>					
	<p>JOB.</p> <p>Tŷ ger Penlon, Clynog Fawr, Caernarfon</p>					
	<p>DRG.</p> <p>Cynllun Llawr Cyntaf Bwreidedig</p>					
	<table border="1"> <thead> <tr> <th>JOB NO.</th> <th>DRG. REF.</th> <th>REV.</th> </tr> </thead> <tbody> <tr> <td>5380</td> <td>(20)02</td> <td>*</td> </tr> </tbody> </table>	JOB NO.	DRG. REF.	REV.	5380	(20)02
JOB NO.	DRG. REF.	REV.				
5380	(20)02	*				

© This drawing is copyright of Ap Thomas Cylf.
 and must not be copied or reproduced in any format in
 whole or part thereof without written consent.




Drychiad Deheuol

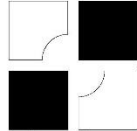


 <p>Cais Cynllunio</p> <p>Ap Thomas Cylf. Carreg Las Bryn Y Wazen Y Felinheli Gwynedd LL56 4QS 01248 670353 www.ap-thomas.com info@ap-thomas.com</p>	<p>DATE : 20.12.2020 SCALE : 1:100</p> <p>DRAWN: TE CHECKED: AMJ</p> <p>JOB. Tŷ ger Penlon, Clynog Fawr, Caernarfon</p>
	<p>DRG. Drychiadau Presennol</p>
<p>JOB NO. 5380 DRG. REF. (00)01 REV. *</p>	


© The drawing is copyright of Ap Thomas Cylf.
 and must not be copied or reproduced in any format in
 whole or part without written consent.

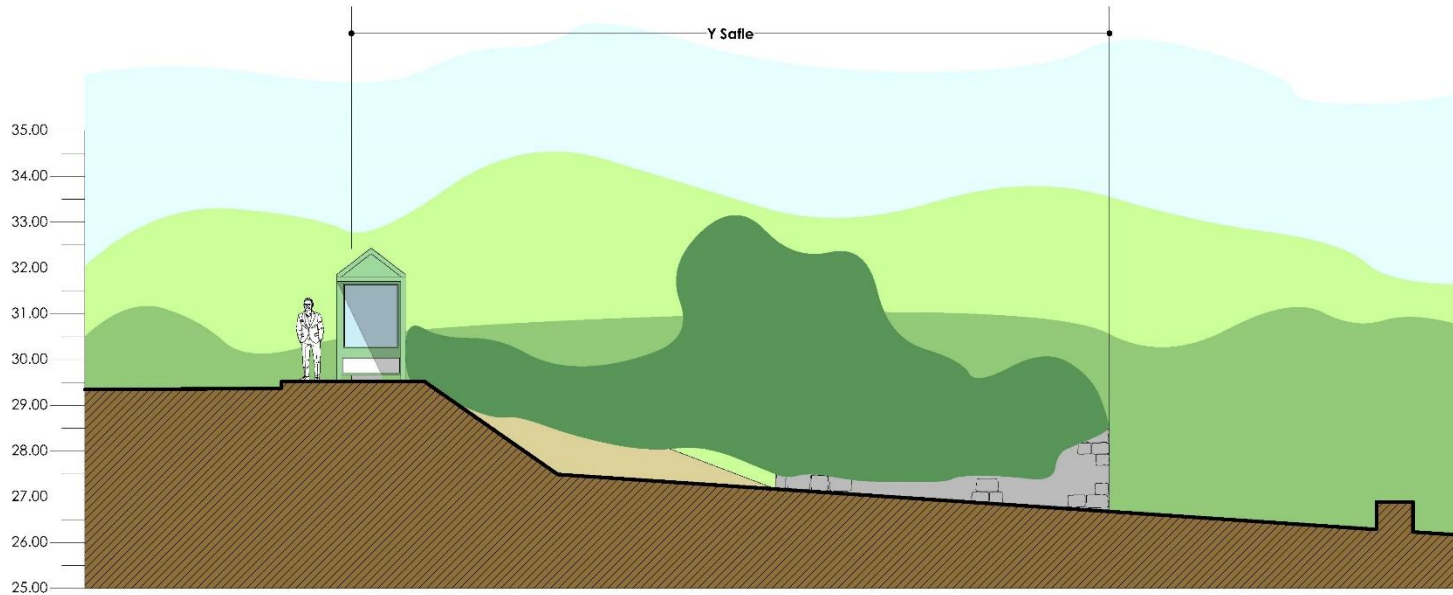


Drychiad Dwyreiniol

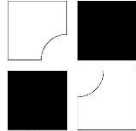 <p>Cais Cynlunio</p> <p>Ap Thomas Cylf, Carreg Las Bryn Y Waern Y Felinheli Gwynedd LL56 4QS 01248 670353 www.ap-thomas.com info@ap-thomas.com</p>	<p>DATE : 20.12.2020 SCALE : 1:100</p> <p>DRAWN: TE CHECKED: AMJ</p> <p>JOB. Tŷ ger Penlon, Clynog Fawr, Caernarfon</p>
	<p>DRG. Drychiad Presennol</p>
<p>JOB NO. 5380 DRG. REF. (00)02 REV. *</p>	


© The drawing is copyright of Ap Thomas Cylf and must not be copied or reproduced in any format in whole or part without written consent.

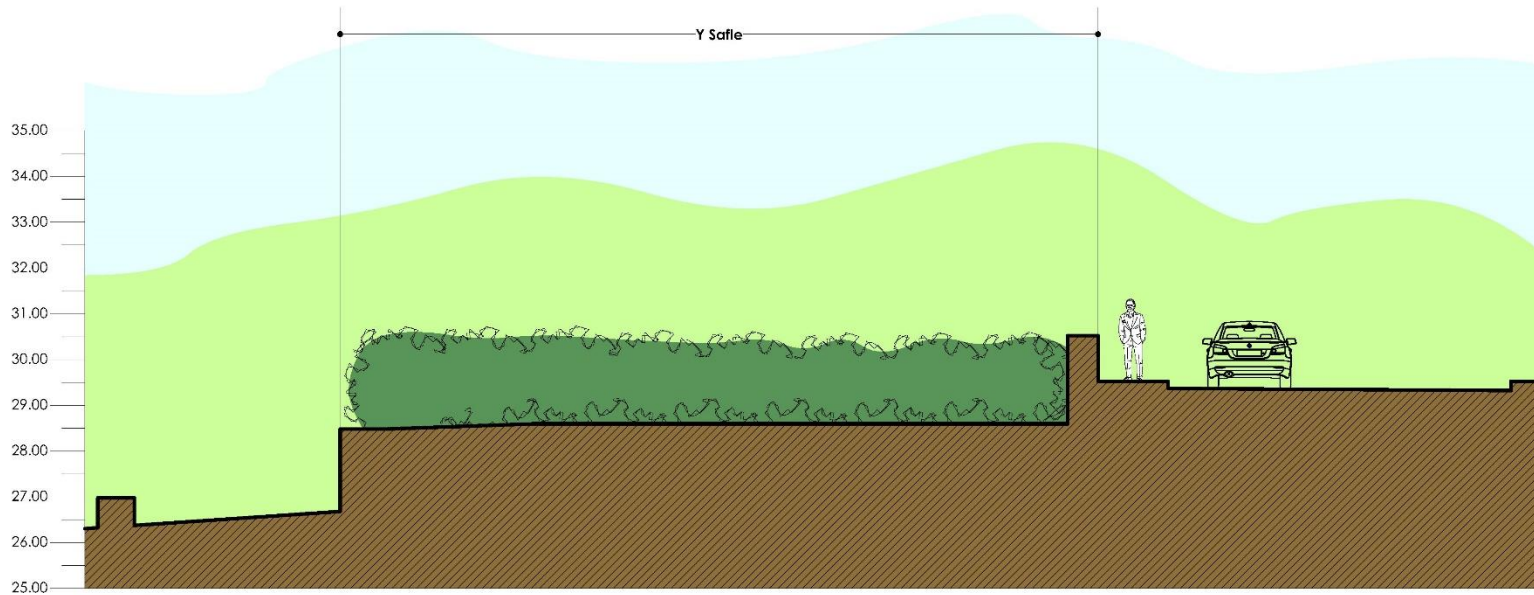


Drychiad Garllewinol

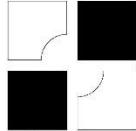 <p>Ap Thomas Cylf. Carreg Las Bryn Y Waern Y Felinheli Gwynedd LL56 4QS 01248 670353 www.ap-thomas.com info@ap-thomas.com</p>	Cais Cynllunio		DATE : 20.12.2020	SCALE : 1:100
			DRAWN: TE	CHECKED: AMJ
		Tŷr ger Penlon, Clynnog Fawr, Caernarfon		
		DRG. Drychiad Presennol		
		JOB NO.	DRG. REF.	REV.
		5380	(00)03	*

© The drawing is copyright of Ap Thomas Cylf and must not be copied or reproduced in any format in whole or part without written consent.

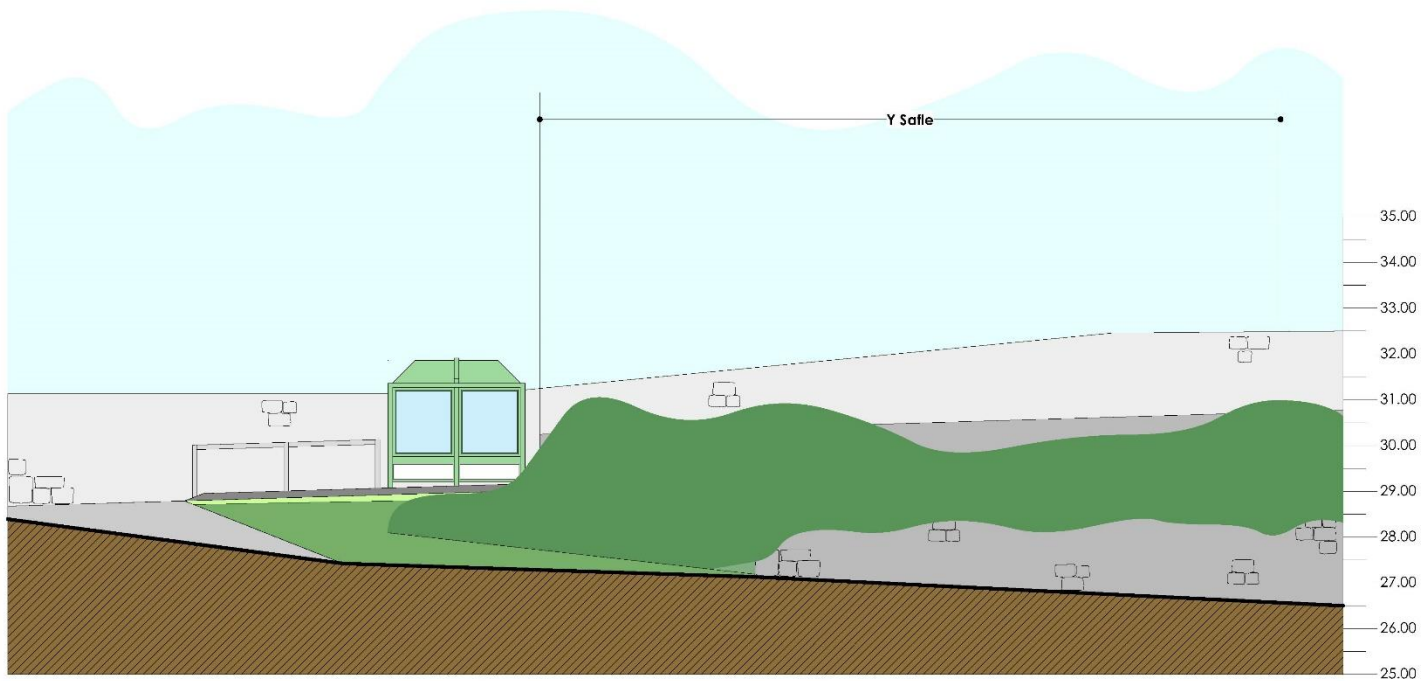

Drychiad Gogleddol

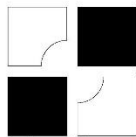 <p>Cais Cynllunio</p> <p>Ap Thomas Cylf. Carreg Las Stryn Y Waern Y Felinheli Gwynedd LL56 4QS 01248 670353 www.ap-thomas.com info@ap-thomas.com</p>	<p>DATE : 20.12.2020 SCALE : 1:100</p> <p>DRAWN: TE CHECKED: AMJ</p> <p>JOB. Tŷ ger Penlon, Clynog Fawr, Caernarfon</p>	
	<p>DRG. Drychiad Presennol</p>	
<p>JOB NO. 5380</p>	<p>DRG. REF. (00)04</p>	<p>REV. *</p>

© The drawing is copyright of Ap Thomas Cylf.
 and must not be copied or reproduced in any format in
 whole or part without written consent.



Drychiad Deheuol

- Goffeniadau:**
T6 - Llechen las naturiol
Muriau - Renâr lliw
Drysau - Coedyn
Ffenestri - Coedyn
Nwyddau - Dŵr glaw hœarn bwrw nid aluminium



	<p>Cais Cynllunio</p> <p>Ap Thomas Cylf. Carreg Las Stryn Y Wœren Y Felinheli Gwynedd LL56 4QS 01248 670353 www.ap-thomas.com info@ap-thomas.com</p>	<p>DATE : 20.12.2020 SCALE : 1:100</p> <p>DRAWN: TE CHECKED: AMJ</p> <p>JOB.</p>						
		<p>DRG.</p> <p>Tŷr ger Penlon, Clynog Fawr, Caernarfon</p> <p>Drychiadau Bwreidedig</p>						
		<table border="1"> <thead> <tr> <th>JOB NO.</th> <th>DRG. REF.</th> <th>REV.</th> </tr> </thead> <tbody> <tr> <td>5380</td> <td>(20)04</td> <td>A</td> </tr> </tbody> </table>	JOB NO.	DRG. REF.	REV.	5380	(20)04	A
JOB NO.	DRG. REF.	REV.						
5380	(20)04	A						


A.10.22.22 (new) (other) v01 - 10.03.22
 © The drawing is copyright of Ap Thomas Cylf.
 and must not be copied or reproduced in any format in
 whole or part without written consent.



Drychiad Dwyreiniol

Goffenladau:
T6 - Llechen las naturiol
Muriau - Renâr liliw
Drysau - Coedyn
Ffenestri - Coedyn
Nwyddau - Dŵr glaw hcearn bwrw nid aluminium

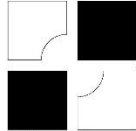

 <p>Cais Cynllunio</p> <p>Ap Thomas Cylf. Carreg Las Bryn Y Waeon Y Felinheli Gwynedd LL56 4QS 01248 670353 www.ap-thomas.com info@ap-thomas.com</p>	<p>DATE : 20.12.2020 SCALE : 1:100</p> <p>DRAWN: TE CHECKED: AMJ</p> <p>JOB.</p>						
	<p>Tŷ ger Penlon, Clynog Fawr, Caernarfon</p> <p>DRG.</p> <p>Drychiad Bwreidedig</p>						
	<table border="1"> <thead> <tr> <th>JOB NO.</th> <th>DRG. REF.</th> <th>REV.</th> </tr> </thead> <tbody> <tr> <td>5380</td> <td>(20)05</td> <td>*</td> </tr> </tbody> </table>	JOB NO.	DRG. REF.	REV.	5380	(20)05	*
JOB NO.	DRG. REF.	REV.					
5380	(20)05	*					


© The drawing is copyright of Ap Thomas Cylf. and must not be copied or reproduced in any format in whole or part without written consent.




Drychiad Garllewinol

Goffeniadau:
T6 - Llechen las naturiol
Muriau - Renâr lliw
Drysau - Coedyn
Ffenestri - Coedyn
Nwyddau - Dŵr glaw hcoarn bwrw nid aluminium

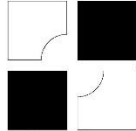

 <p>Cais Cynllunio</p> <p>Ap Thomas Cylf, Carreg Las 3ryn Y Waeon Y Felinheli Gwynedd LL56 4QS 01248 670353 www.ap-thomas.com info@ap-thomas.com</p>	<p>DATE : 20.12.2020 SCALE : 1:100</p> <p>DRAWN: TE CHECKED: AMJ</p> <p>JOB.</p>	
	<p>Tŷ ger Penlon, Clynog Fawr, Caernarfon</p>	
<p>DRG.</p>	<p>Drychiad Bwreidedig</p>	
<p>JOB NO. 5380</p>	<p>DRG. REF. (20)06</p>	<p>REV. A</p>


A.012222 (new) (c) 2020 www.ap-thomas.com
 © The drawing is copyright of Ap Thomas Cylf and must not be copied or reproduced in any format in whole or part without written consent.

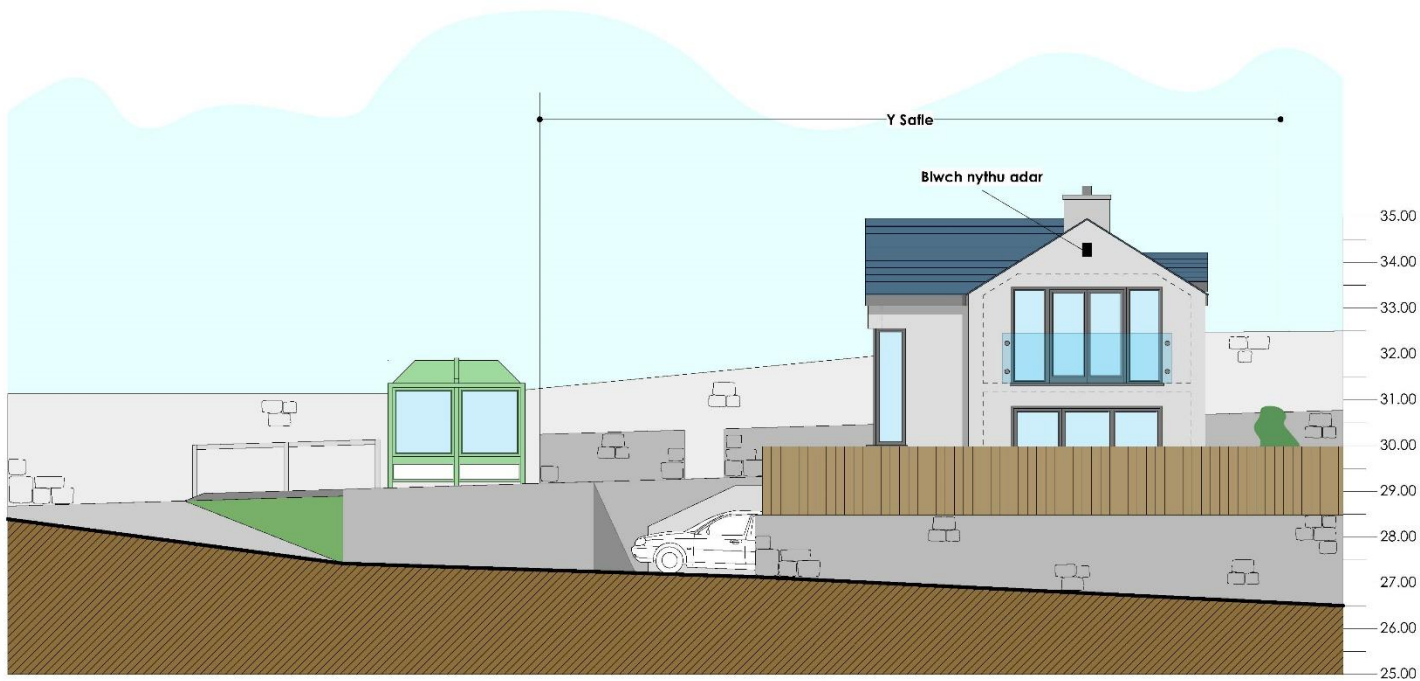

Drychiad Gogleddol

Goffenladau:
T6 - Llechen las naturiol
Muriau - Renâr lliw
Drysau - Coedyn
Ffenestri - Coedyn
Nwyddau - Dŵr glaw hœarn bwrw nid aluminium

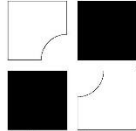

 <p>Cais Cynllunio</p> <p>Ap Thomas Cyl. Carreg Las 3ryn Y Wœren Y Felinheli Gwynedd LL56 4QS 01248 670353 www.ap-thomas.com info@ap-thomas.com</p>	<p>DATE : 20.12.2020 SCALE : 1:100</p> <p>DRAWN: TE CHECKED: AMJ</p> <p>JOB. Tŷr ger Penlon, Clynog Fawr, Caernarfon</p>
	<p>DRG. Drychiad Bwreidedig</p>
<p>JOB NO. 5380 DRG. REF. (20)07 REV. A</p>	<p><small>A.012322 (rev.01) (c) 2020 Ap Thomas Cyl. Ltd. © The drawing is copyright of Ap Thomas Cyl. and must not be copied or reproduced in any format in whole or part without written consent.</small></p>











