



Rhif y Cais / Application Number : C15-0760-20-LL

Cynllun lleoliad ar gyfer adnabod y safle yn unig. Dim i raddfa.
Location Plan for identification purposes only. Not to scale.



Atgynhychir y map hwn o Ddeunydd yr Ordnance Survey gyda chaniatâd yr Ordnance Survey ar ran Rheolwr Llyfrfa Ei Mawrhydi.
© Hawffraint y Goron.
Mae atgynhychu heb ganiatâd yn torri hawffraint y Goron a gall hyn arwain at erlyniad neu achos sifil.
Cyngor Gwynedd - 100023387 - 2006

This map is reproduced from Ordnance Survey material with the permission of Ordnance Survey on behalf of the Controller of Her Majesty's Stationery Office.
© Crown copyright.
Unauthorised reproduction infringes Crown copyright and may lead to prosecution or civil proceedings.
Cyngor Gwynedd - 100023387 - 2006



Pŵerch a chymryd mesurau graidd oddi ar y dylunad hwn
 Os ydych chi gynnwys - goffynnwch
 Do not scale from this drawing
 If in doubt - ask

Mae'r dylunad hwn yn hawlfraint Pencsi Russell-Hughes ac ni
 chaniateir ei gopïo neu ei atgynhyrchu heb ganiateir
 This drawing is the copyright of Russell-Hughes architects and
 must not be copied or reproduced without permission


Cynllun - Job
**LAURENCE HOUSE,
 Y FELINHELI**
 Dylunad - Drawing
LOCATION PLAN

Rhif Dylunad - Drawing No.
2255:14:1
 Graddfa - Scale
1:1250
 Dyddiad - Date
November 2014

russell-hughes cyf
 penseiri/architects

56 Bridge Street,
 Llangeifni,
 Ynys Mon
 LL77 7HH

Tel: 01248 722333
 Fax: 01248 750600
 E-mail: info@russellhughes.co.uk

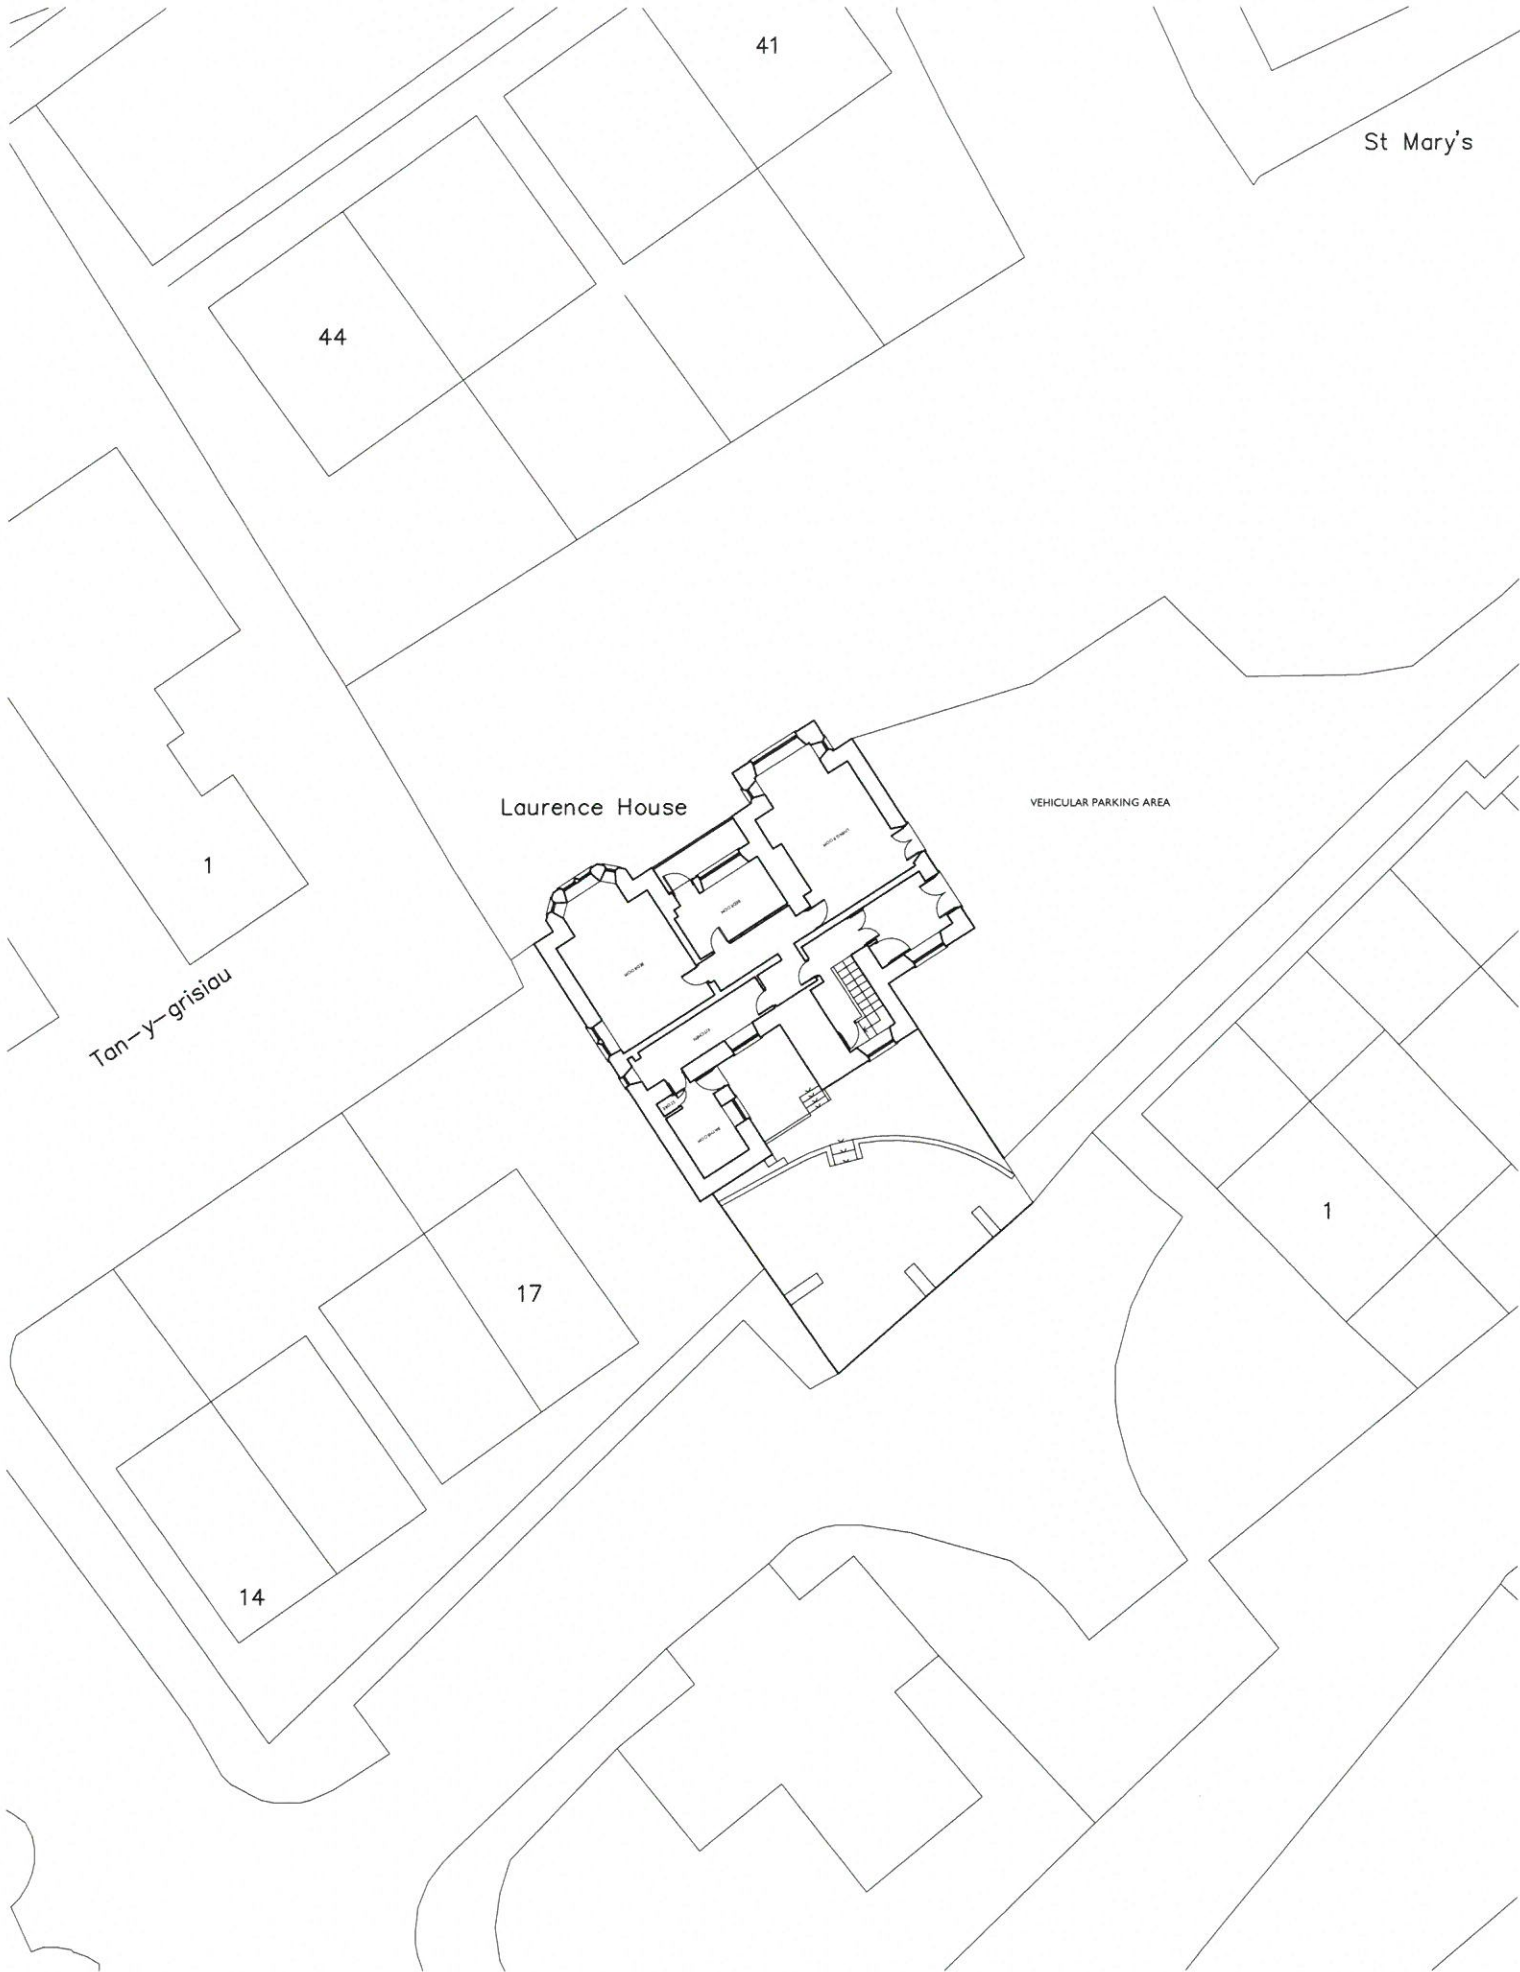

Peidiwch a chymryd mesuriadau graddfa oddi ar y dyluniad hwn
 Os yn amau - gofynnwch
 Do not scale from this drawing
 If in doubt - ask

Mae'r dyluniad hwn yn hysgrifau Penseiri Russell-Hughes ac ni
 chafodd ei gosio neu ei atgynhyrchu heb ganiatod
 This drawing is the copyright of Russell-Hughes architects and
 must not be copied or reproduced without permission

Cyllun - Job
**LAURENCE HOUSE,
 Y FELINHELI**
 Dyluniad - Drawing
EXISTING SITE PLAN


Rif Dyluniad - Drawing No
2255:14:2
 Graddfa - Scale
1:200
 Dyddiad - Date
July 2015

russell-hughes cyf
 penseiri/architects


56 Bridge Street,
 Llangefni,
 Ynys Mon
 LL77 7HH

Tel: 01248 722333
 Fax: 01248 750600
 E-mail: info@russellhughes.co.uk



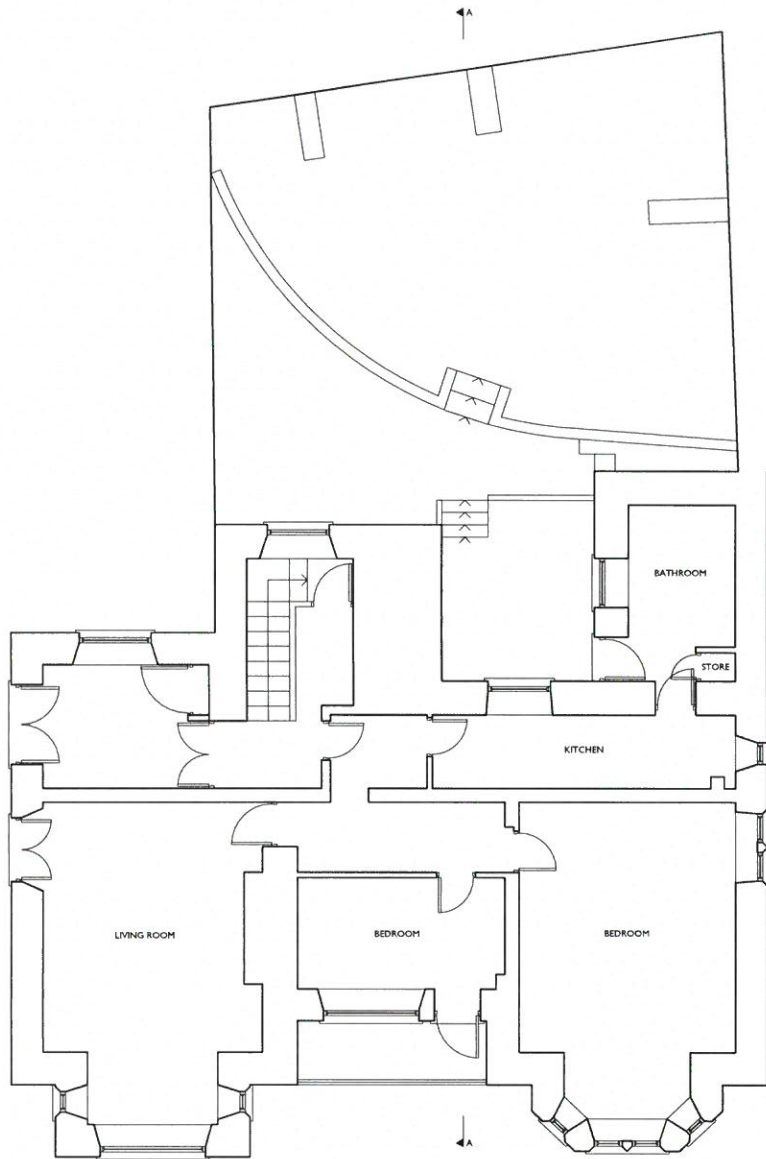

GROUND FLOOR PLAN

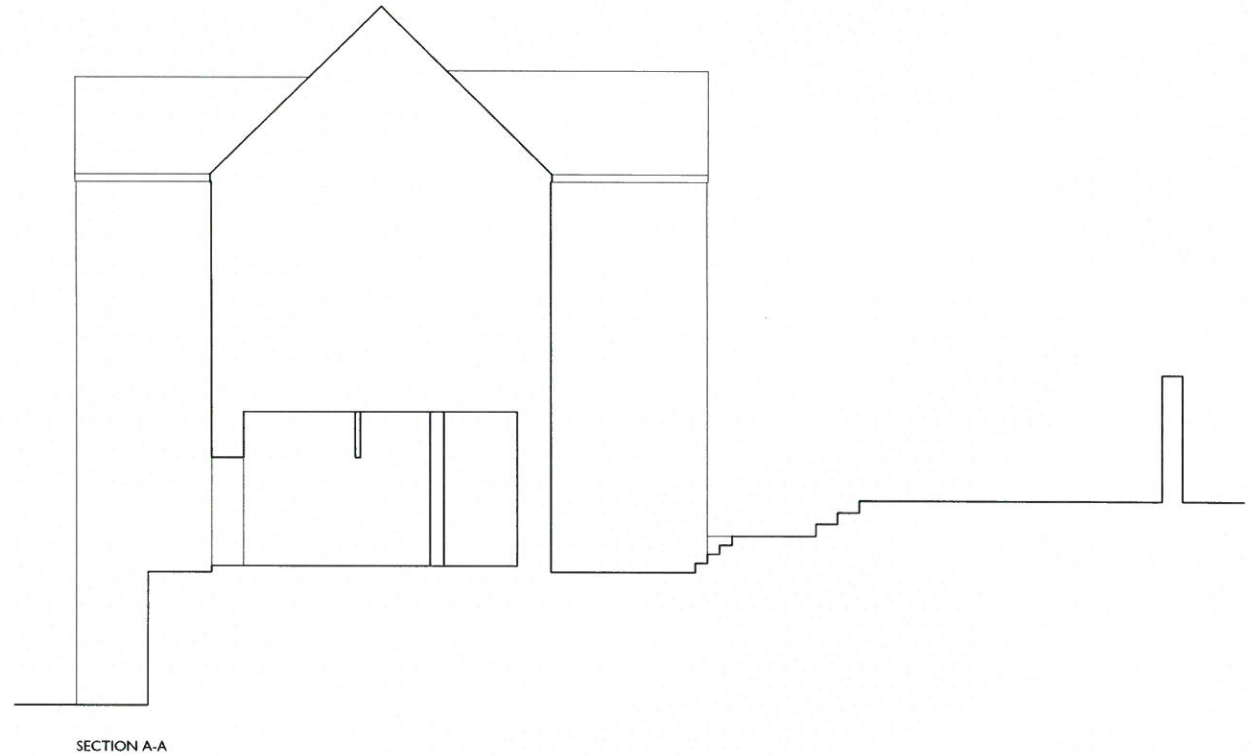

SECTION A-A

Peidiwch a chymryd mesuriadau graddfa oddi ar y dyluniad hwn
 Os yn amau - gofynnwch
 Do not scale from this drawing
 If in doubt - ask

Newidadau - Amendments

Cynllun - Job

**LAURENCE HOUSE,
 Y FELINHELI**

Dyluniad - Drawing

EXISTING GROUND FLOOR PLAN & SECTION

Rhif Dyluniad - Drawing No.

2255:14:4

Graddfa - Scale

1:100

Dyddiad - Date

November 2014

russell-hughes cyf
 penseiri/architects

56 Bridge Street,
 Llangefni,
 Ynys Mon
 LL77 7HH

Tel: 01248 722333
 Fax: 01248 750600
 E-mail: info@russellhughes.co.uk

Mae'r dyluniad hwn yn hawffrwynt Penseiri Russell-Hughes ac ni
 chaniatwir ei gopïo neu ei atgynhyrchu heb ganiatod
 This drawing is the copyright of Russell-Hughes architects and
 must not be copied or reproduced without permission



SIDE ELEVATION

REAR ELEVATION

Peidiwch a chymryd mesuriadau graddfa oddi ar y dyluniad hwn
 Os yn amau - gofynnwch
 Do not scale from this drawing
 If in doubt - ask

Newidiadau - Amendments

Cynllun - Job

**LAURENCE HOUSE,
 Y FELINHELI**

Dyluniad - Drawing

EXISTING SIDE & REAR ELEVATIONS

Rhif Dyluniad - Drawing No.

2255:14:5

Graddfa - Scale

1:100

Dyddiad - Date

November 2014

russell-hughes cyf
 penseiri/architects

56 Bridge Street,
 Llangefni,
 Ynys Mon
 LL77 7HH

Tel: 01248 722333

Fax: 01248 750600

E-mail: info@russellhughes.co.uk



SIDE ELEVATION

Peidiwch a chymryd mesuriadau graddfa oddi ar y dyluniad hwn
 Os yn amau - gofynnwch
 Do not scale from this drawing
 If in doubt - ask

Mae'r dyluniad hwn yn hawffraint Penseiri Russell-Hughes ac ni
 chaniateir ei gopïo neu ei atgynhyrchu heb ganiatod
 This drawing is the copyright of Russell-Hughes architects and
 must not be copied or reproduced without permission

Newidiadau - Amendments
 REVISION A - 08/01/2015 - EXTENSION ADDED TO BUILDING

Cynllun - Job
**LAURENCE HOUSE,
 Y FELINHELI**
 Dyluniad - Drawing
PROPOSED SIDE ELEVATION

Rhif Dyluniad - Drawing No.
2255:14:7a
 Graddfa - Scale
1:100
 Dyddiad - Date
 December 2014

russell-hughes cyf
 penseiri/architects

56 Bridge Street,
 Llangefni,
 Ynys Mon
 LL77 7HH

Tel: 01248 722333
 Fax: 01248 750600
 E-mail: info@russellhughes.co.uk



REAR ELEVATION



FRONT ELEVATION

Paidiwrch a chymryd mesurisdau graddfa oddi ar y dyluniad hwn
 Os yn amau - gofynnwch
 Do not scale from this drawing
 If in doubt - ask

Mae'r dyluniad hwn yn hawffrains Perseiri Russell-Hughes ac ni
 chaniateir ei gopïo neu ei atgynhyrchu heb ganiatâd
 This drawing is the copyright of Russell-Hughes architects and
 must not be copied or reproduced without permission

Newidiadau - Amendments
 REVISION A - 08/01/2015 - EXTENSION ADDED TO BUILDING

Cynllun - Job

**LAURENCE HOUSE,
 Y FELINHELI**

Dyluniad - Drawing


PROPOSED FRONT & REAR ELEVATIONS

Rhif Dyluniad - Drawing No
2255:14:8
 Graddfa - Scale
1:100
 Dyddiad - Date
 December 2014


russell-hughes cyf
 penseiri/architects

56 Bridge Street,
 Llangefni,
 Ynys Mon
 LL77 7HH

Tel: 01248 722333
 Fax: 01248 750600
 E-mail: info@russellhughes.co.uk

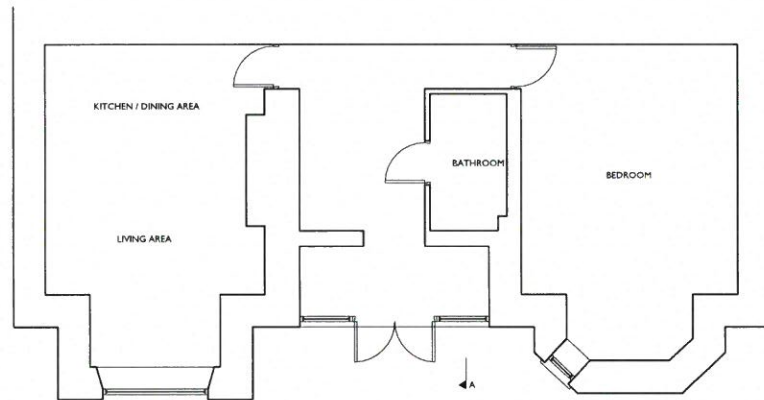

GROUND FLOOR PLAN

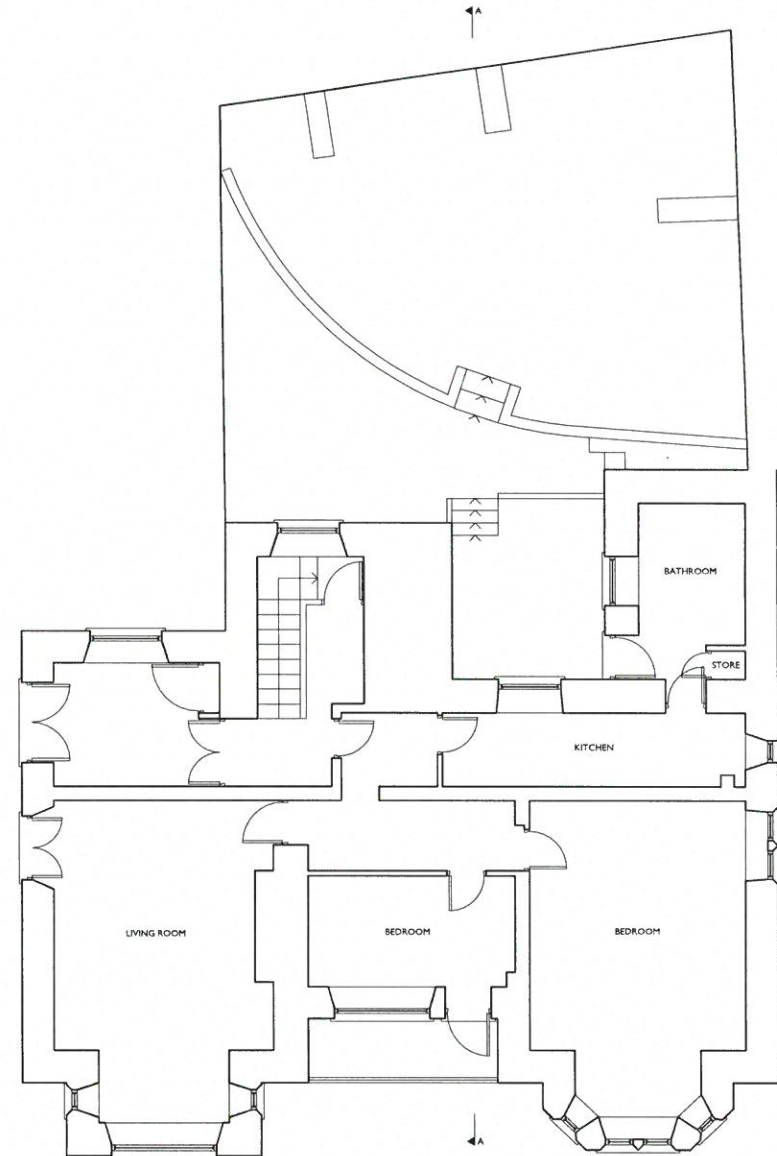

GROUND FLOOR PLAN

Peidiwch a chymryd mesuriadau graddfa oddi ar y dyluniad hwn
 Os yn amau - gofynnwch
 Do not scale from this drawing
 If in doubt - ask

Newidadau - Amendments

Cynllun - Job

**LAURENCE HOUSE,
 Y FELINHELI**

Dyluniad - Drawing

EXISTING BASEMENT & GROUND FLOOR PLANS

Rhif Dyluniad - Drawing No.

2255:14:9

Graddfa - Scale

1:100

Dyddiad - Date

November 2014

russell-hughes cyf
 penseiri/architects


56 Bridge Street,
 Llangefni,
 Ynys Mon
 LL77 7HH

Tel: 01248 722333


Fax: 01248 750600

E-mail: info@russellhughes.co.uk

Mae'r dyluniad hwn yn hawffraint Penseiri Russell-Hughes ac ni
 chaniateir ei gopïo neu ei atgynhyrchu heb ganiatâd
 This drawing is the copyright of Russell-Hughes architects and
 must not be copied or reproduced without permission

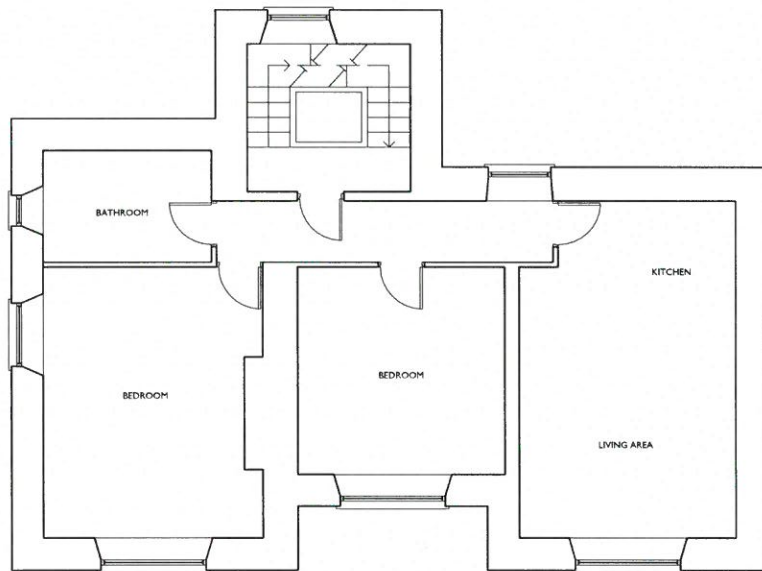

FIRST FLOOR PLAN

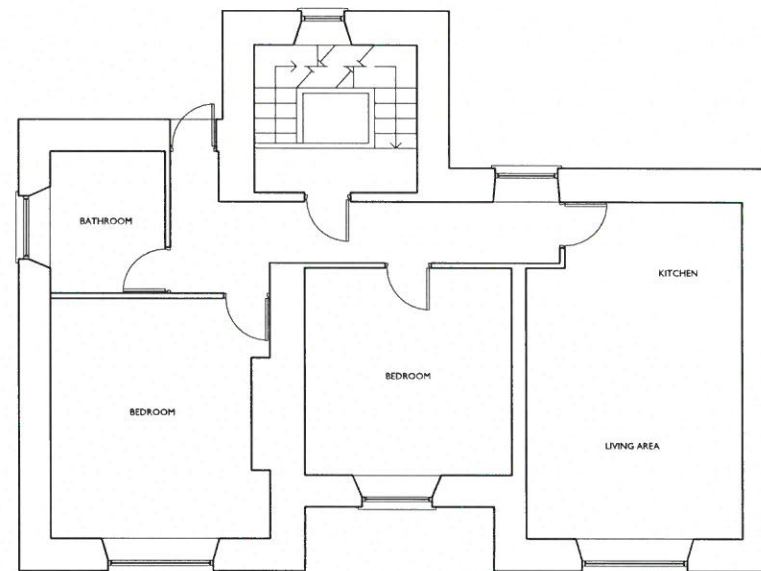

SECOND FLOOR PLAN

Peidiwch a chymryd mesuriadau graddfa oddi ar y dyluniad hwn
 Os yn amau - gofynnwch
 Do not scale from this drawing
 If in doubt - ask

Newidadau - Amendments

Cynllun - Job

**LAURENCE HOUSE,
 Y FELINHELI**

Dyluniad - Drawing

EXISTING FIRST & SECOND FLOOR PLANS

Rhif Dyluniad - Drawing No.

2255:14:10

Graddfa - Scale

1:100

Dyddiad - Date

November 2014


russell-hughes cyf
 penseiri/architects

56 Bridge Street,
 Llangeferni,
 Ynys Mon
 LL77 7HH

Tel: 01248 722333

Fax: 01248 750600

E-mail: info@russellhughes.co.uk

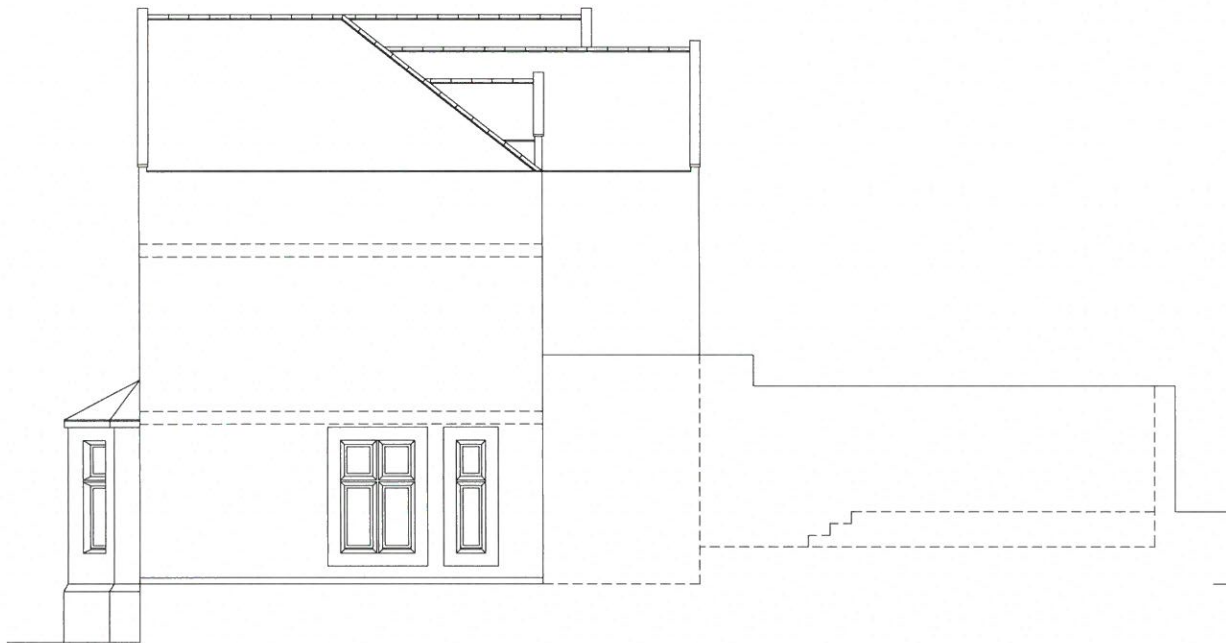

SIDE ELEVATION



FRONT ELEVATION

Paidiwrch a chymryd mesuriadau graddfâs oddi ar y dyluniad hwn
 Os yn amau - gofynnwch
 Do not scale from this drawing
 If in doubt - ask

Newidiadau - Amendments

Cynllun - Job

**LAURENCE HOUSE,
 Y FELINHELI**

Dyluniad - Drawing

EXISTING SIDE & FRONT ELEVATIONS

Rif Dyluniad - Drawing No.

2255:14:11

Graddfâs - Scale

1:100

Dyddiad - Date


November 2014

russell-hughes cyf
 penseiri/architects


56 Bridge Street,
 Llangefni,
 Ynys Mon
 LL77 7HH

Tel: 01248 722333
 Fax: 01248 750600
 E-mail: info@russellhughes.co.uk

Mae'r dyluniad hwn yn hawffraint Penseiri Russell-Hughes ac ni
 chaniateir ei gopïo neu ei atgynhyrchu heb ganiatâd
 This drawing is the copyright of Russell-Hughes architects and
 must not be copied or reproduced without permission

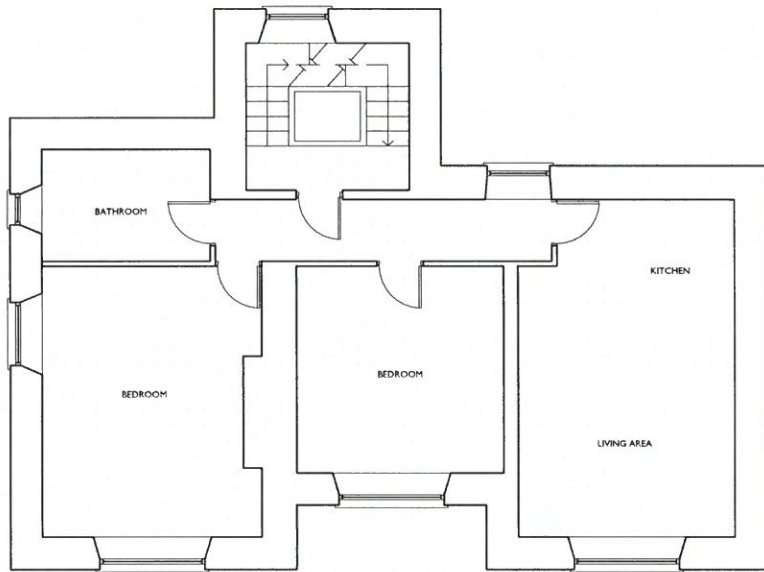

FIRST FLOOR PLAN

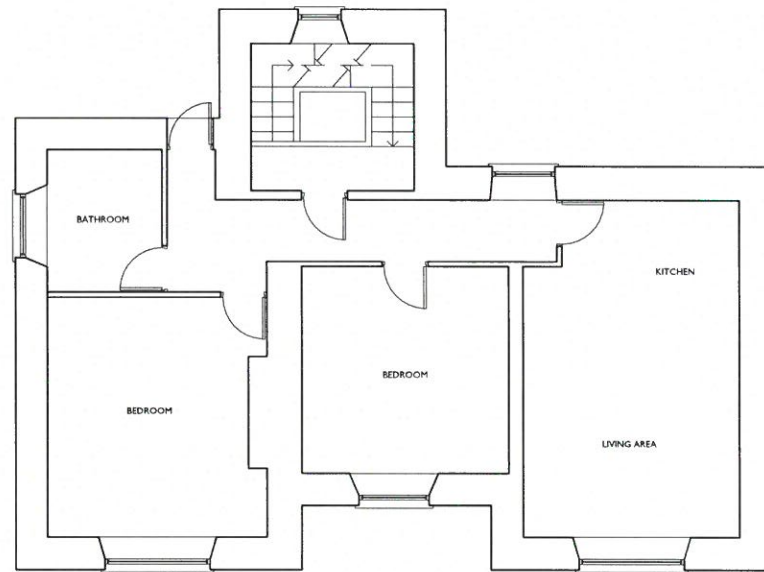

SECOND FLOOR PLAN

Peidiwch a chymryd mesuriadau graddfa oddi ar y dyluniad hwn
 Os yn amau - gofynnwch
 Do not scale from this drawing
 If in doubt - ask

Mae'r dyluniad hwn yn hawffruint Penseiri Russell-Hughes ac ni
 chaniateir ei gopïo neu ei atgynhyrchu heb ganiatâd
 This drawing is the copyright of Russell-Hughes architects and
 must not be copied or reproduced without permission

Newidiadau - Amendments

Cyflun - Job

**LAURENCE HOUSE,
 Y FELINHELI**

Dyluniad - Drawing

PROPOSED FIRST & SECOND FLOOR PLANS

Rhif Dyluniad - Drawing No.

2255:14:12

Graddfa - Scale

1:100

Dyddiad - Date

July 2015

russell-hughes cyf
 penseiri/architects


56 Bridge Street,
 Llangefni,
 Ynys Mon
 LL77 7HH

Tel: 01248 722333

Fax: 01248 750600

E-mail: info@russellhughes.co.uk

CYNGOR GWYNEDD
 ADRAN RHEOLEIDDIO
 25 AWST 2015
 GWASANAETH CYNLLUNIO AC
 AMGYLCHEDD
 RHIF TRAC:

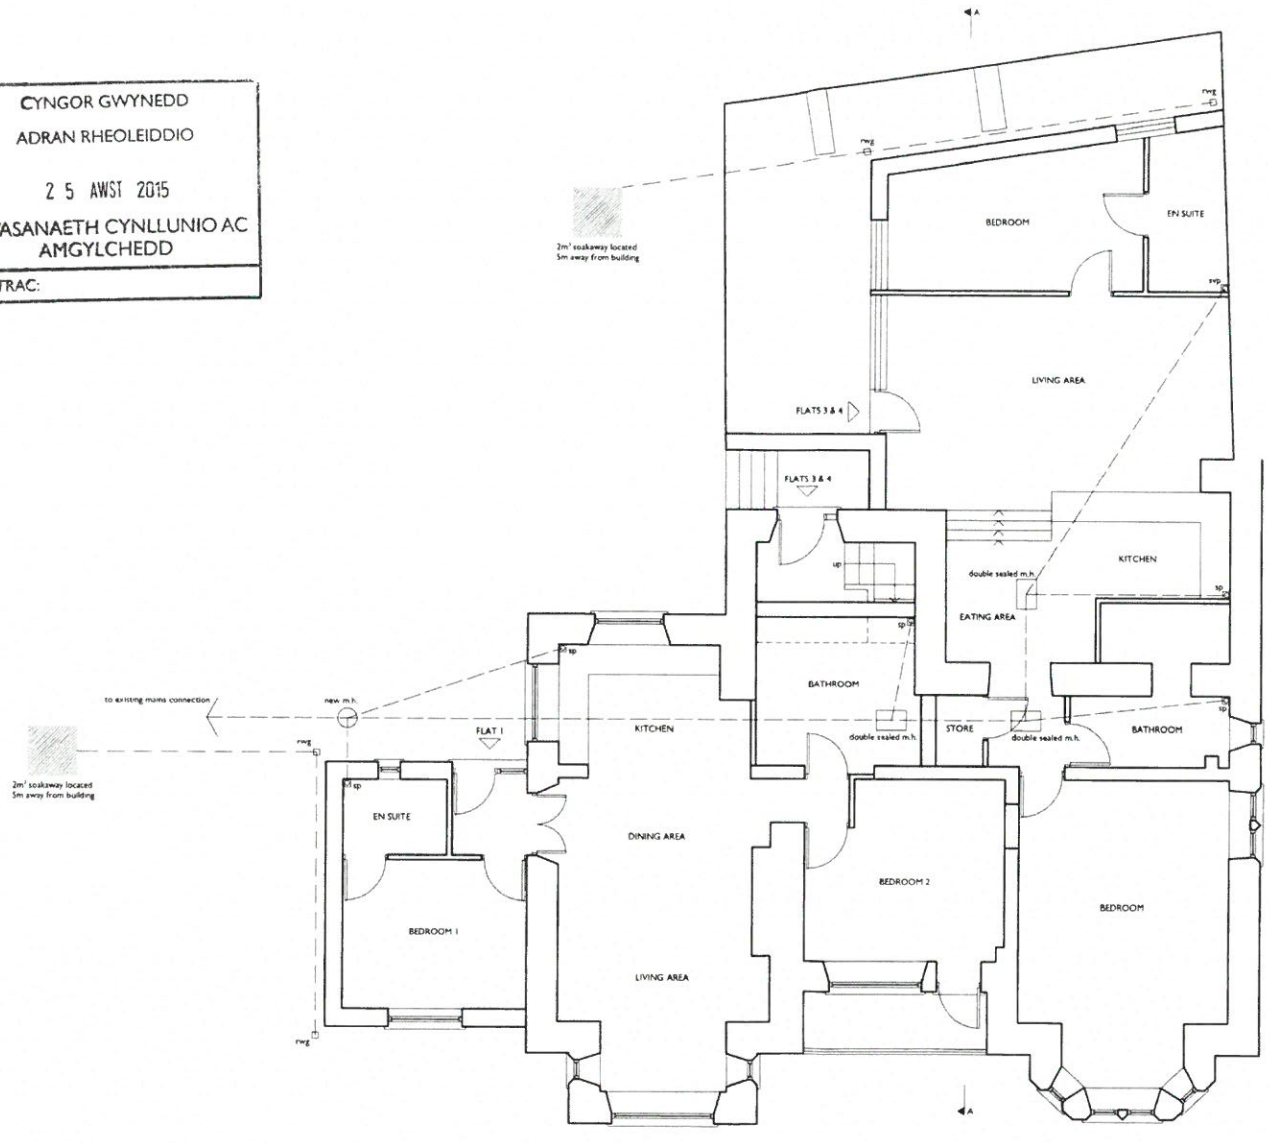

GROUND FLOOR PLAN

CYNLLUN DIWYBODIG
 REVISED PLAN
 Derbymwr/Recewr 25/8/15
 Llwyddedig/signature *urh*

Paidwch a chymryd mesurau graddf, oddi ar y dylunad hwn
 Os yn amau - gofynnwch
 Do not scale from this drawing
 If in doubt - ask
 Mae'r dylunad hwn yn hawffrwm Penseiri Russell-Hughes ac ni
 chaniateir ei gopïo neu ei sgymbyrchu heb ganiatod
 This drawing is the copyright of Russell-Hughes architects and
 must not be copied or reproduced without permission

Newidadau - Amendments
 REVISION A - 08/10/2015 - AMENDED LAYOUT OF FLATS & EXTENSION ADDED
 REVISION B - 25/08/2015 - STAIRS TO FLATS 3 & 4 ADDED

Cynllun - Job
**LAURENCE HOUSE,
 Y FELINHELI**
 Dylunad - Drawing
PROPOSED GROUND FLOOR PLAN

Rif Dylunad - Drawing No
2255:14:6b
 Graddf - Scale
1:100
 Dyddiad - Date
January 2015

russell-hughes cyf
 penseiri/architects
 56 Bridge Street,
 Llangefni,
 Ynys Mon
 LL77 7HH
 Tel: 01248 722333
 Fax: 01248 750600
 E-mail: info@russellhughes.co.uk

CYNGOR GWYNEDD
 ADUAN RHEOLEIDDIO
 26 AWST 2015
 GWASANAETH CYNLLUNIO AC
 AMGYLCHEDD

41

St Mary's

44

Laurence House

2m³ soakaway located
 5m away from building

to existing mains connection

VEHICULAR PARKING AREA

2m³ soakaway located
 5m away from building

Tan-y-grisiau

1

17

1

14

CYLLUN DIWYBODAIG
 REVISIOL
 26/8/15
 ATH

Pedwch a chymryd mesurysau graddfâs oddi ar y dyluniad hwn
 Os yn amau - gofynnwch
 Do not scale from this drawing
 If in doubt - ask

Mae'r dyluniad hwn yn hawlfraint Penseiri Russell-Hughes ac ni
 chaniatir ei gopïo neu ei atgynhyrchu heb ganiatâd
 This drawing is the copyright of Russell-Hughes architects and
 must not be copied or reproduced without permission

Cynllun - Job
**LAURENCE HOUSE,
 Y FELINHELI**
 Dyluniad - Drawing
PROPOSED SITE PLAN

Rhif Dyluniad - Drawing No
2255:14:3a
 Graddfa - Scale
1:200
 Dyddiad - Date
August 2015

russell-hughes cyf
 penseiri/architects

56 Bridge Street,
 Llangefni,
 Ynys Môn
 LL77 7HH

Tel: 01248 722333
 Fax: 01248 750600
 E-mail: info@russellhughes.co.uk