


Rhif y Cais / Application Number : C16/0564/35/LL

Cynllun lleoliad ar gyfer adnabod y safle yn unig. Dim i raddfa.
Location Plan for identification purposes only. Not to scale.

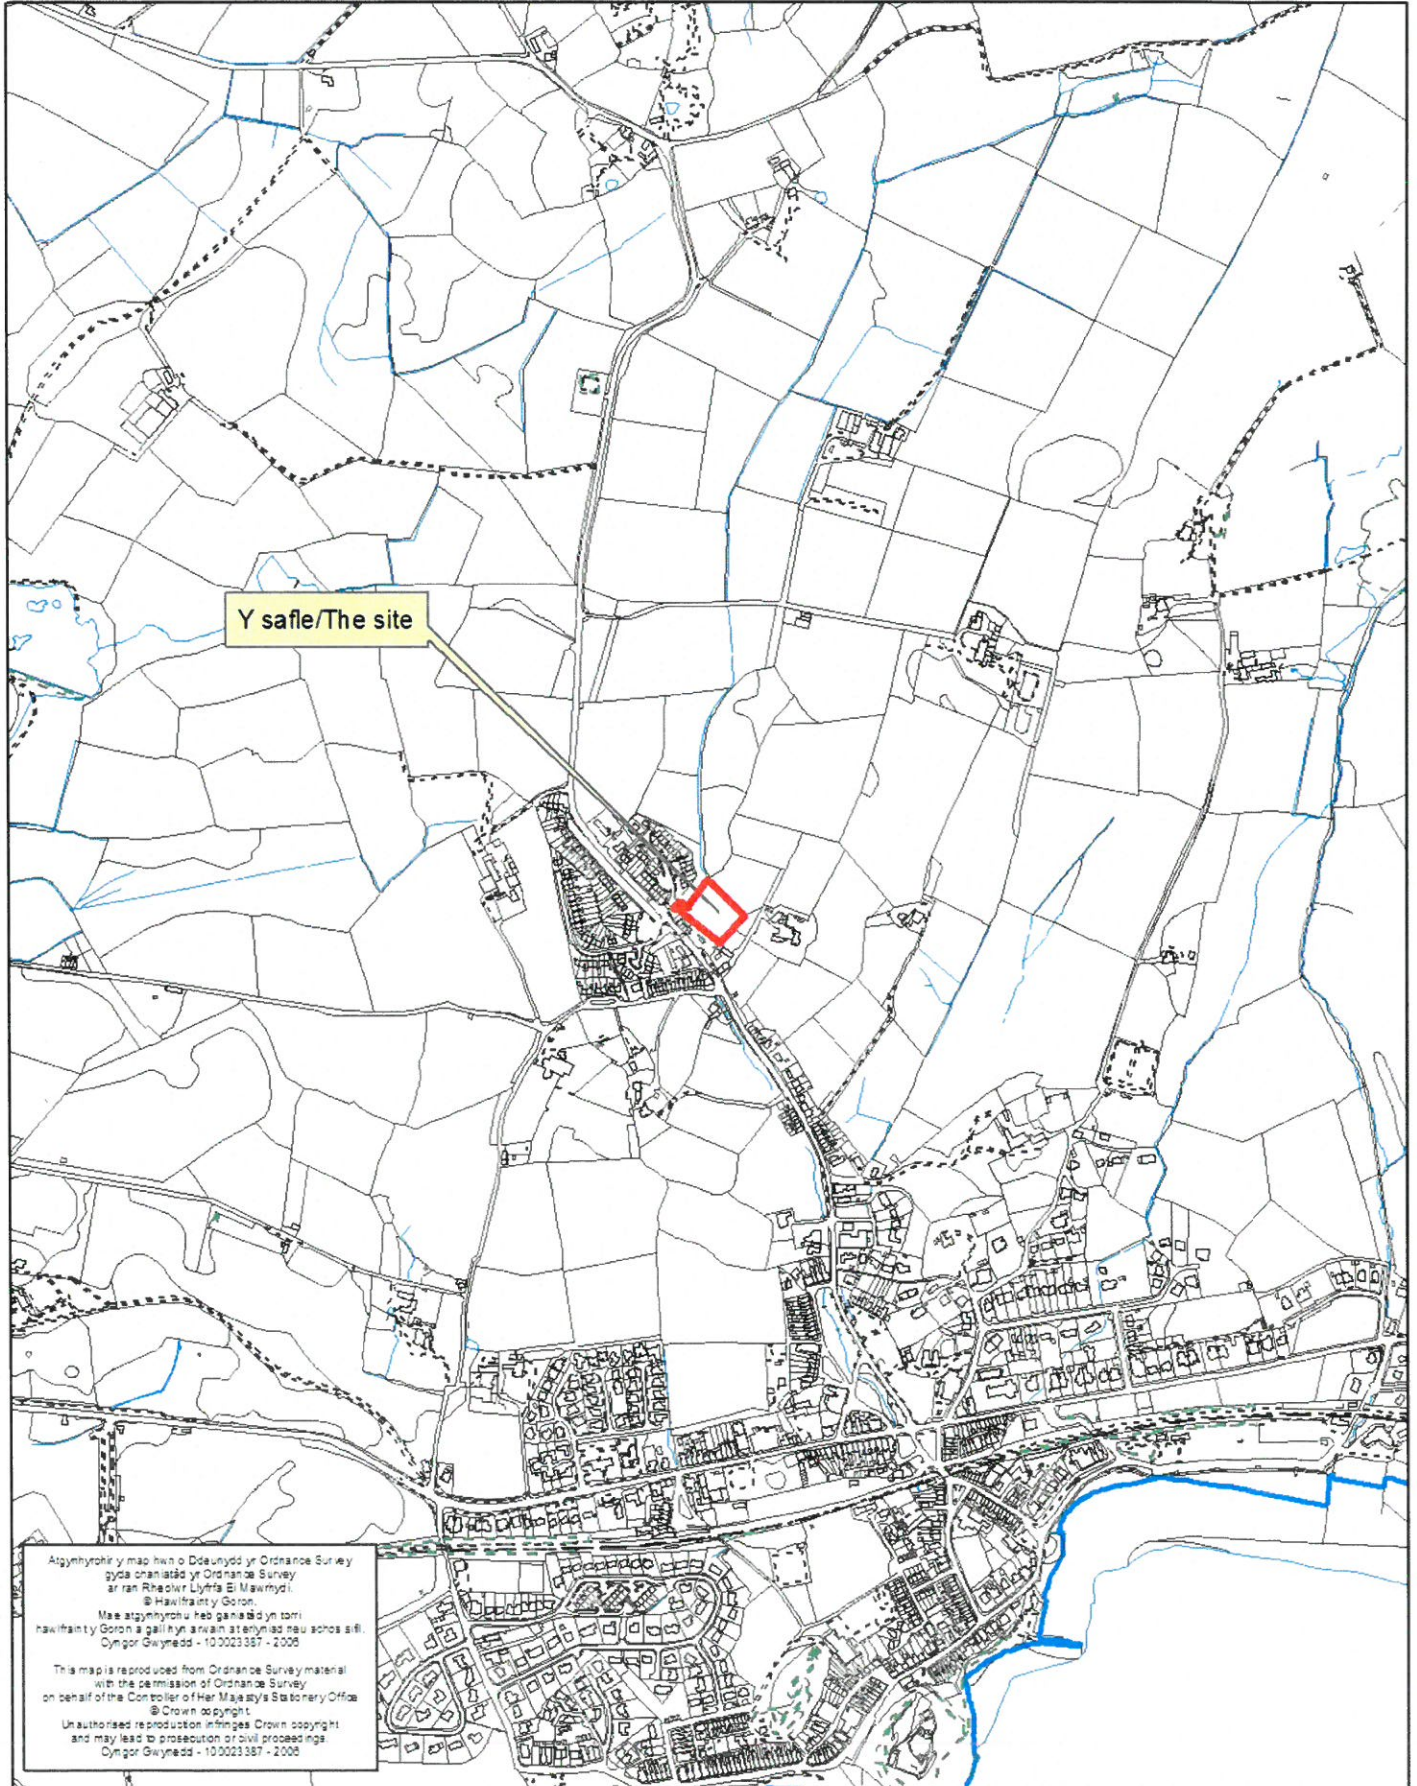









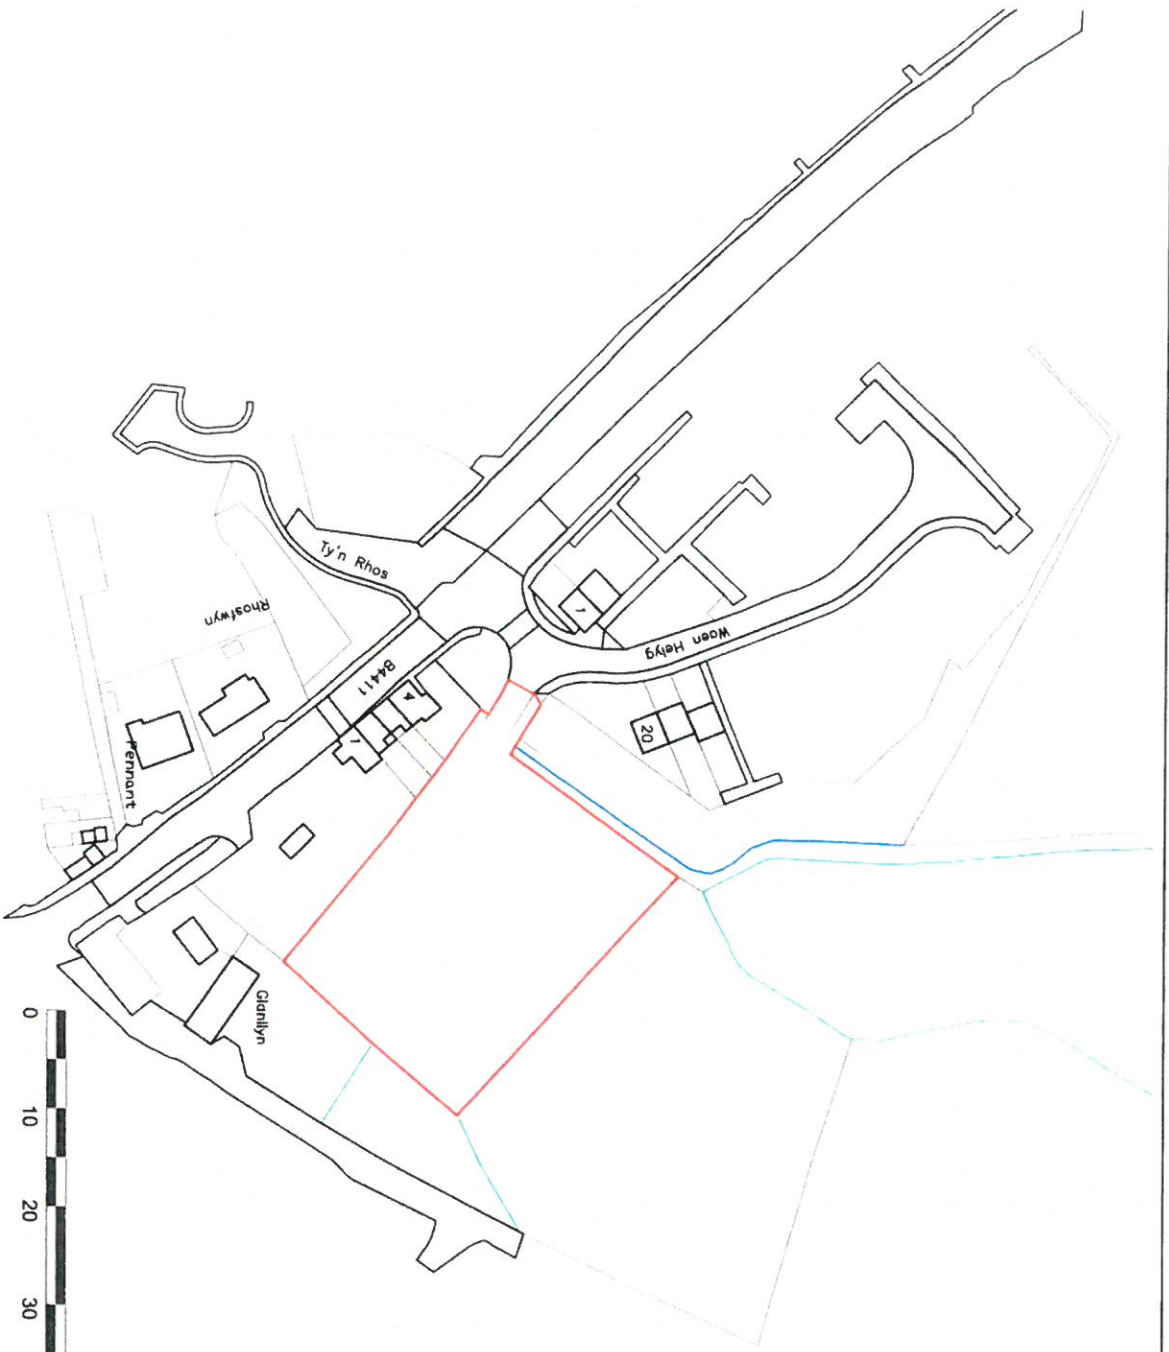

SITE LOCATION PLAN











**WAUN HELYG
CRICCIETH.**

1:1000 @ A3
31.05.16
KD

1818/103

<input type="checkbox"/> B	<input type="checkbox"/> Y	<input type="checkbox"/> A


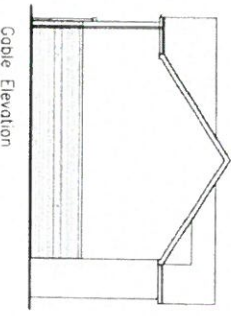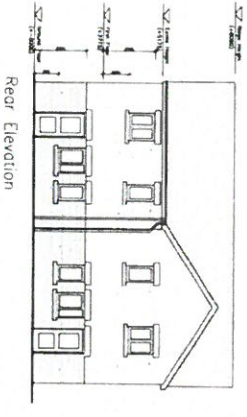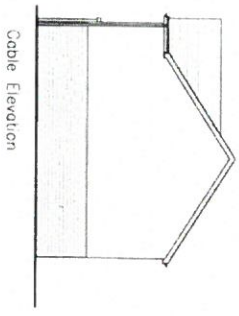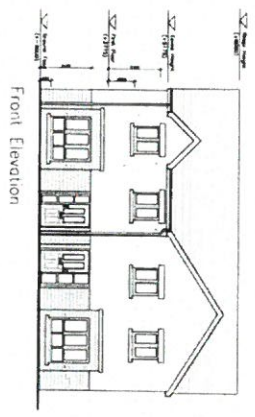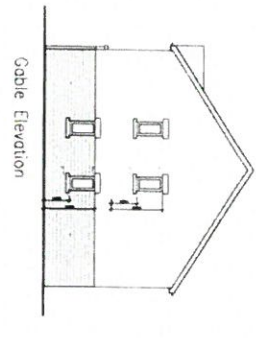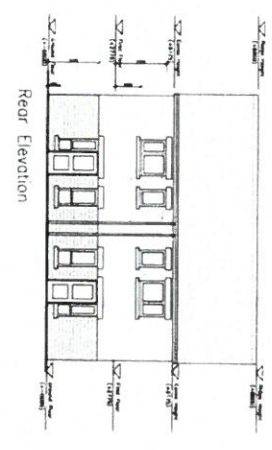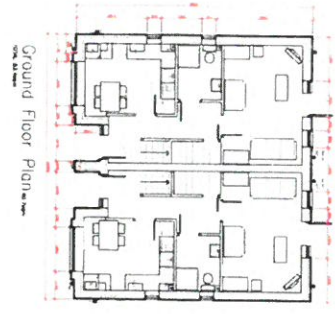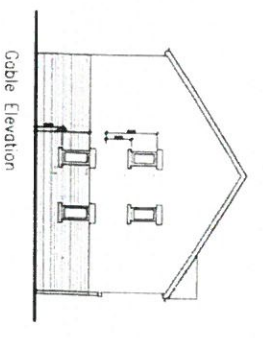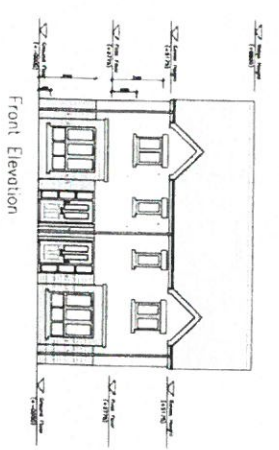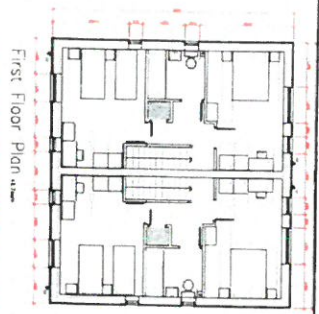

2 Bedroom 4 Person House
 Floor area 83.4 sqm
 A Blue/Gray Facing Bricks
 B Gray ArtStone
 C Stone Dash / Render
 Windows Gray Red. 7016 uPVC
 Doors - Natural Composite to PWS24
 Rendered doors - Black uPVC

PROPOSED HOUSE TYPES	
SHEET 1	
WAINI HELYG CRICCIETH	
CARTBETI CYMUNEDOL GWYNEDD	
1:1000A1	1818/101
KD	08.04.16

B Y A


1818/101

2 Bedroom 4 Person House
 Floor area 83.4 sqm
 A Blue/Gray Facing Bricks
 B Grey Gable
 C Silver Door / Window
 Windows - Grey RAL 7016 uPVC
 Doors - Grey Composite to PAS24
 Roof - Natural Slate
 Rainwater Goods - Black uPVC


PROPOSED HOUSE TYPES	
SHEET 2	
WAUN HELIG GRICEIETH	
CARTREFF CYMUNEDOL GWYNEDD	
1:100@A1	1818/102
KD	11.05.16

B Y A


1:100@A1
 1818/102
 11.05.16

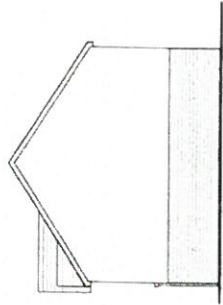


Cable Elevation

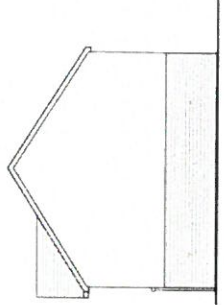


Cable Elevation

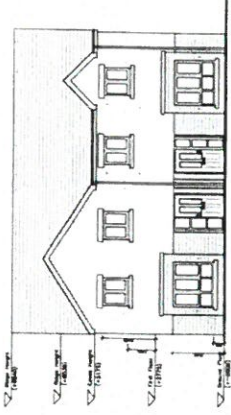


Front Elevation

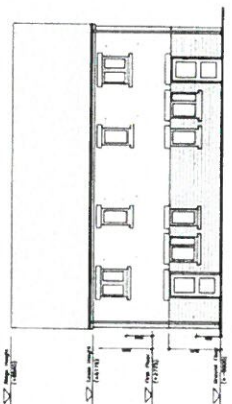

Rear Elevation

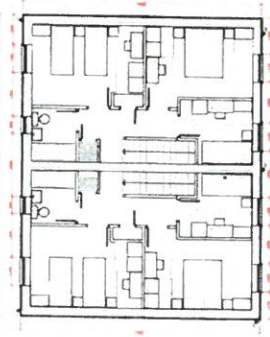

First Floor Plan

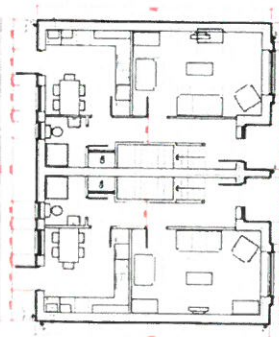

Ground Floor Plan

Site Plan of 1818/100G
 1:200 @ A1
 08.04.16

NOTES





CYNLLUN DIWYGIEDIG
 REVISED PLAN
 Dwyddyn a Chymunedol I/A/A/R
 Llywodraeth Cymunedol Gwynedd

15.12.17
 11.12.17
 08.12.17
 04.09.17
 18.08.17

PROPOSED SITE PLAN
 WAIN HELYG
 CRICCIETH
 CARTREFI CYMUNEDOL GWYNEDD
 1:200 @ A1
 1818/100G
 08.04.16

B **Y** **A**

B Y A Limited
 Alms House, 10 St Vincent Street, Liverpool, L3 9XW
 Tel: 0151 708 0121 Fax: 0151 708 9141




No. 1000
DO NOT SCALE FROM THIS DRAWING
PAPER SIZE: A1

NOTES


GWYBODAETH YCHWANEGL
ADDITIONAL INFORMATION
Deddywyd/Received: 17/1/16
Llywodraethol/Authorising: [Signature]

BOUNDARY DETAILS 1
10 new dwellings at:
Wauw Heig
Criccieth
Cantrefi Cymunedol Gwynedd
1:100A1
KO 08.09.2016
1818-102A


B Y A
Alma House, 10 Bl. Victoria Street, Liverpool L3 5DQ
Tel: 0151 708 8121 Fax: 0151 708 9144

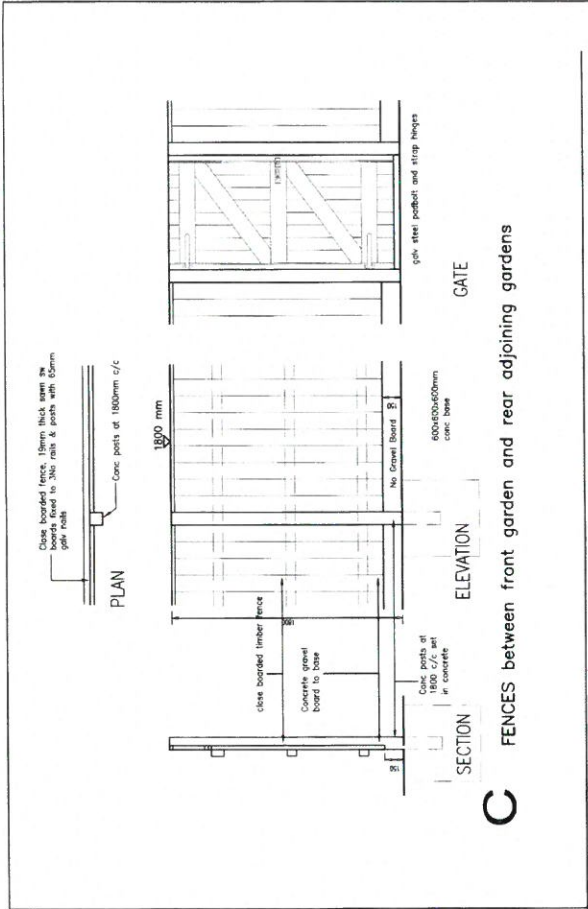


C FENCES between front garden and rear adjoining gardens

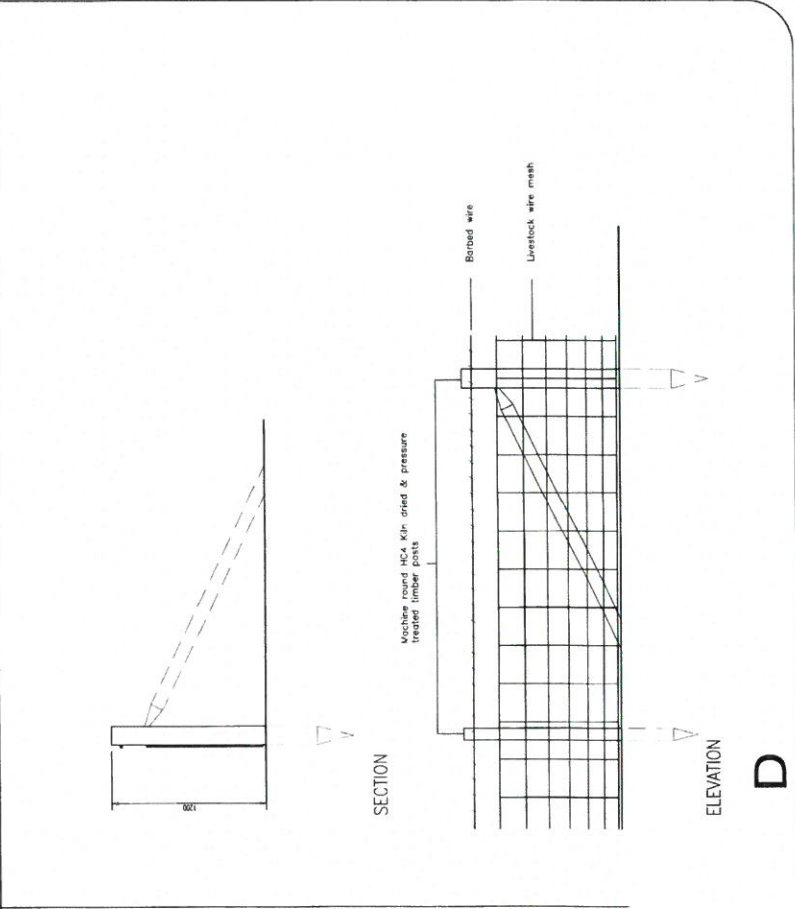

D

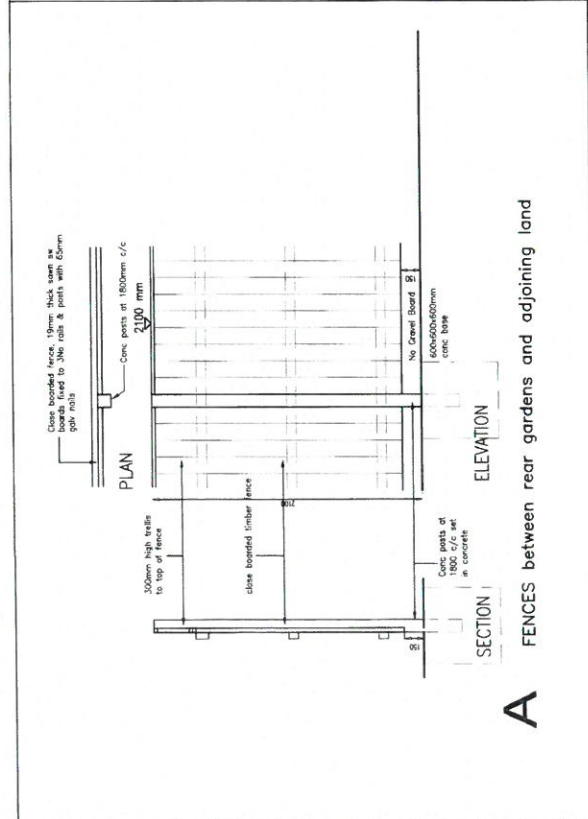

A FENCES between rear gardens and adjoining land

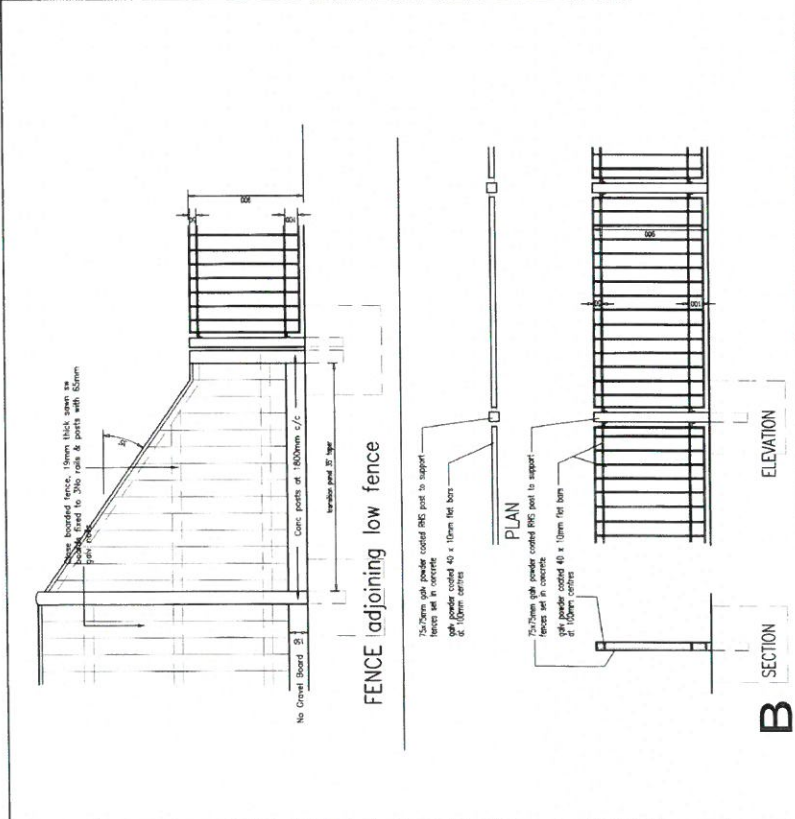


B

FENCE adjoining low fence

The Drawing is Copyright
PERCH SIZE A1

NOTES

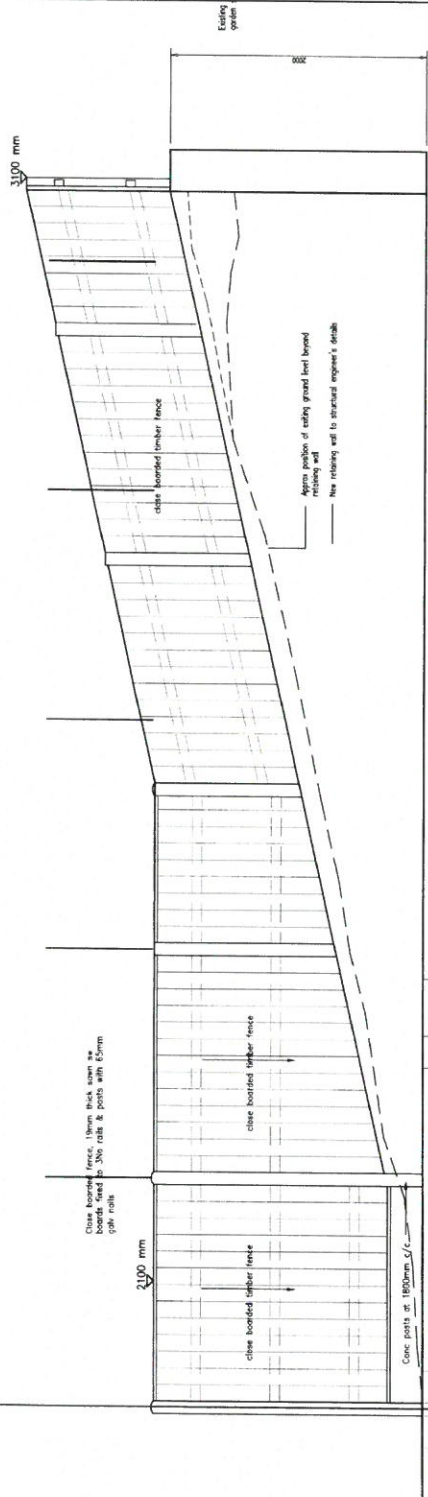

Fence adjoining retaining wall and low fence Retaining wall adjoining existing retaining wall

GWYBODAETH YCHWANEGOL
ADDITIONAL INFORMATION
Deduced from plan 18/11/16
L1000A1

A. Retaining wall / fence raised
11.01.16

BOUNDARY RETAINING WALL DETAILS 2	
10 new dwellings at: Wain Helyg Criccieth	
Cairtrefi Cymunedol Gwynedd	
Ref No:	1100A1
Date:	08.09.2016
Ref No:	1818-103

B **Y** **A**

B Y A Limited
Alma House, 65 Church Street, Liverpool, L3 8BW
Tel: 0151 708 0121 Fax: 0151 708 0141

