

CYNGOR GWYNBDD
 ADAM RHELEDDIO
 13 EBR 2018
 GWASANAETH CYNLUNIO AC
 AMGYLCHEDD
 RHETRAC

WYNN ROGERS
 ARCHITECTURAL SERVICES
 REVISED PLAN
 D. Received 13/04/18
 Llofnod K-S




Cynllun Lleoliad 1:1250

WYNN ROGERS
 Architectural Services
 Studio 3, Rosemary Lane, Denbigh, LL16 3TT
 01745 812100 Email: consult@wynn-rogers.co.uk
www.wynn-rogers.co.uk

Males caratanau
 Byniau, Lon Pin, Llanbedrog
 Cynllun Lleoliad
 Mr & Mrs Derek Williams

Rev: A	1	SJ1403
Rev: B	le	
Rev: C	1:1250	
Rev: D	Gorffennaf 17	
Rev: E	A3	
Rev: F		
Rev: G		

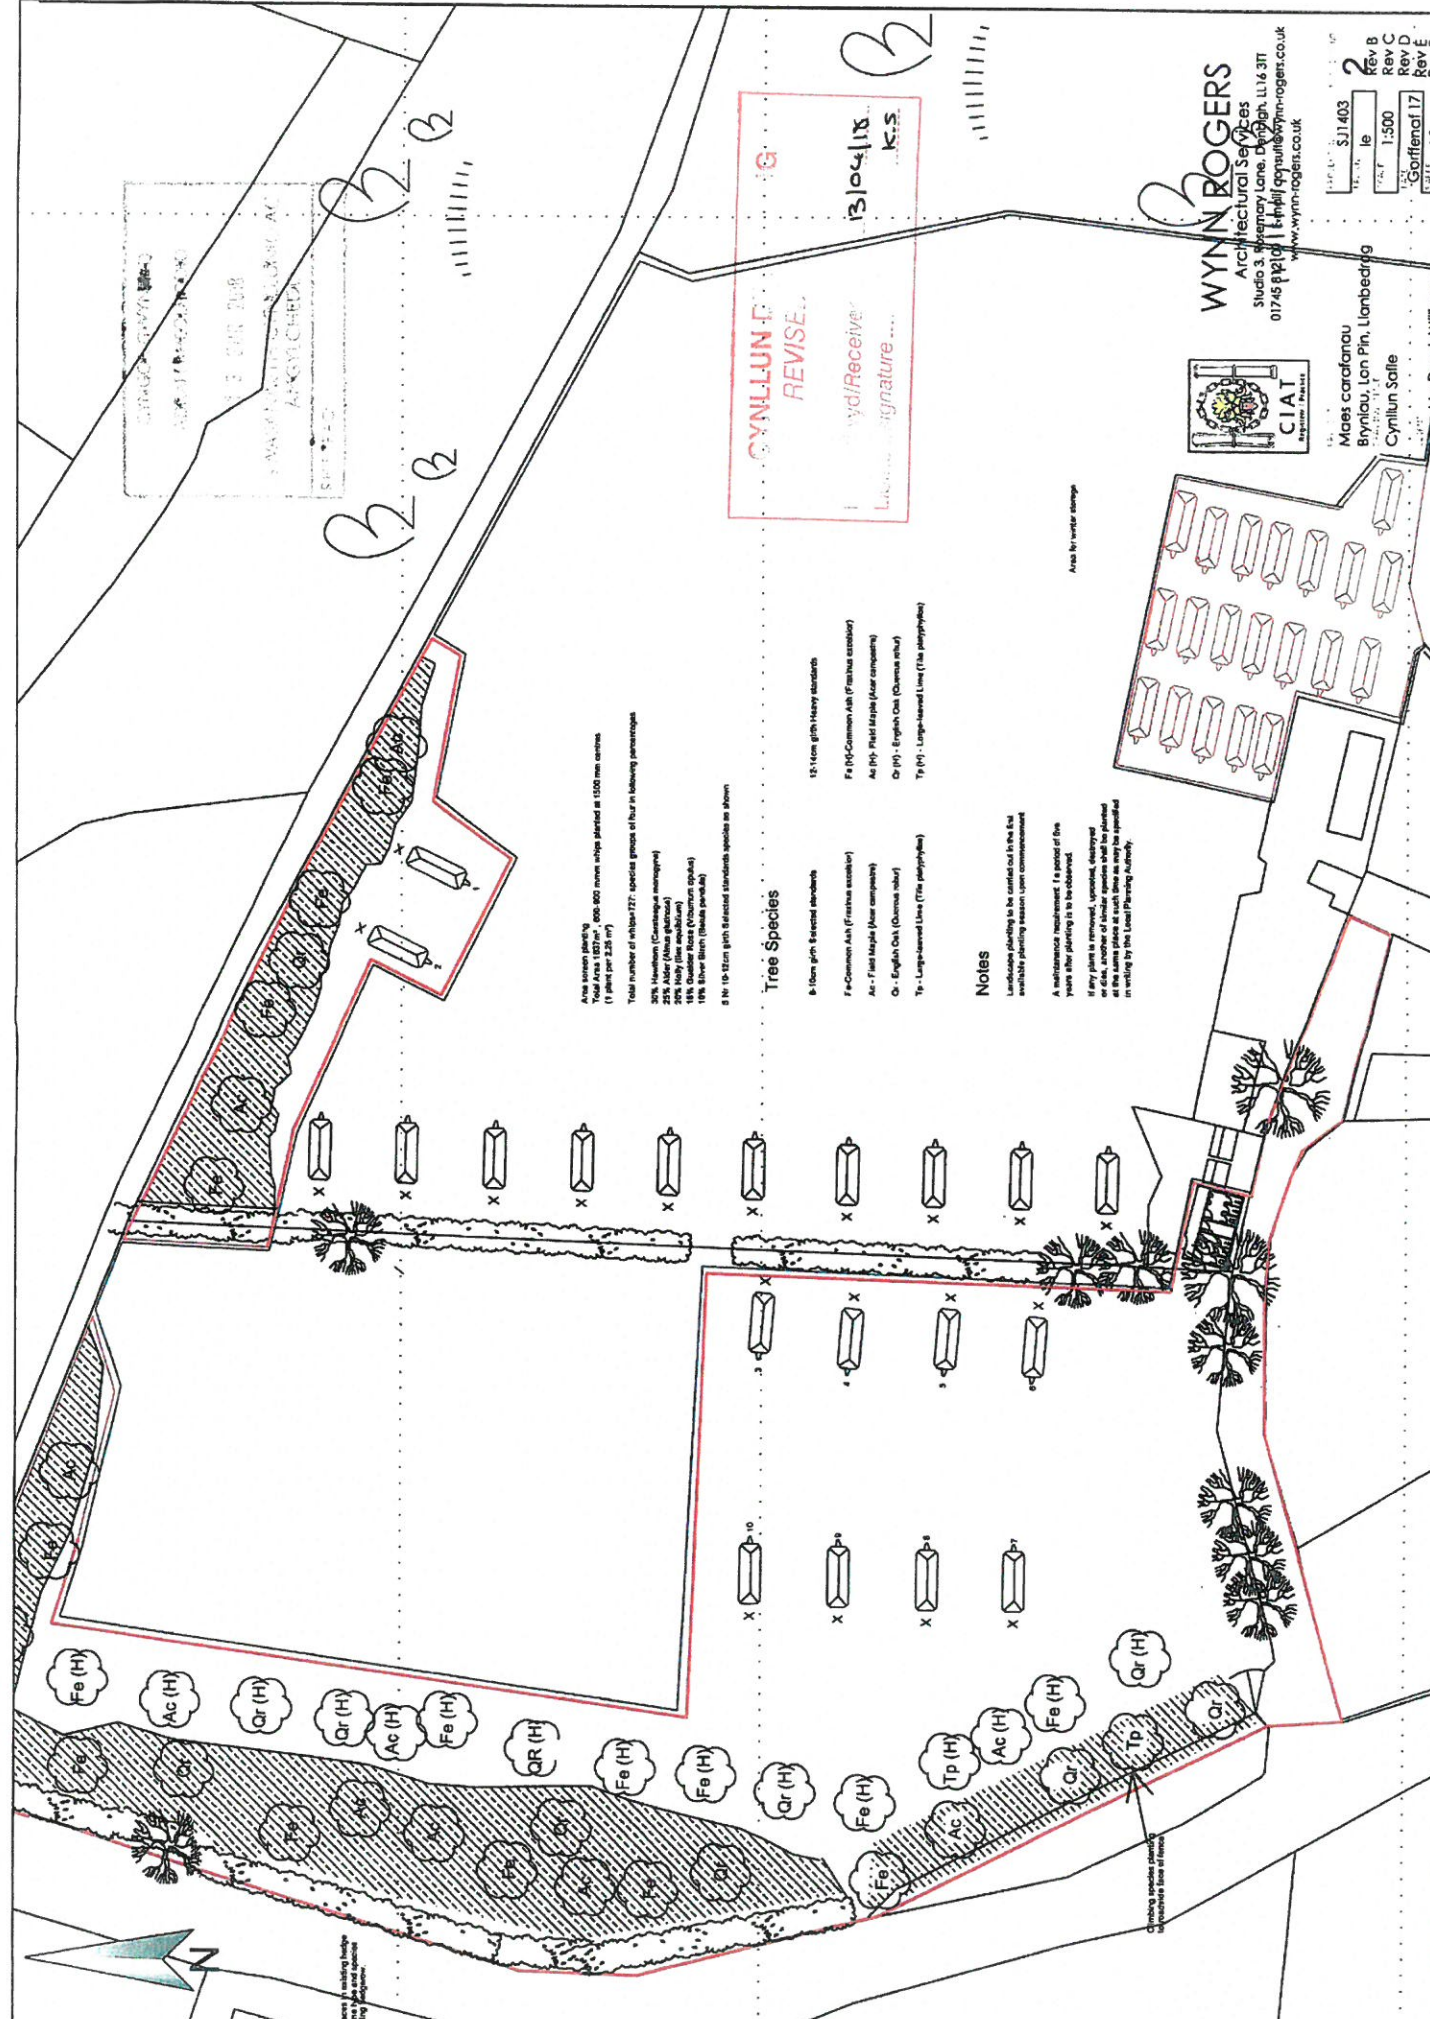

Area shown planted
 Total Area: 1827m², 600-800 mmwhs planted at 1500 mm centres
 (1 plant per 2.25 m²)
 Total number of whips/127' special grade of four in following percentages
 8 No. 10-15cm girth Selected standards species as shown


Tree Species

- 8 No. girth Selected standards
- 15 No. girth Heavy standards

Notes

Landscape planting to be carried out in the first available planting season upon commencement
 A maintenance requirement for a period of five years after planting is to be observed.
 If any plants are removed, uprooted, destroyed or die, another of similar species shall be planted at the same place at such time as may be specified in writing by the Local Planning Authority.


CYNILLUN I G
REVISE
 13/04/18
 K.S.

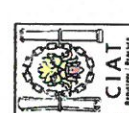


WYNN ROGERS
 Architectural Services
 www.wynn-rogers.co.uk

Maes carafanau
 Brynllau, Lon Pin, Llanbedrog
 Cynllun Sallie


 REV. B
 REV. C
 REV. D
 REV. E
 REV. G

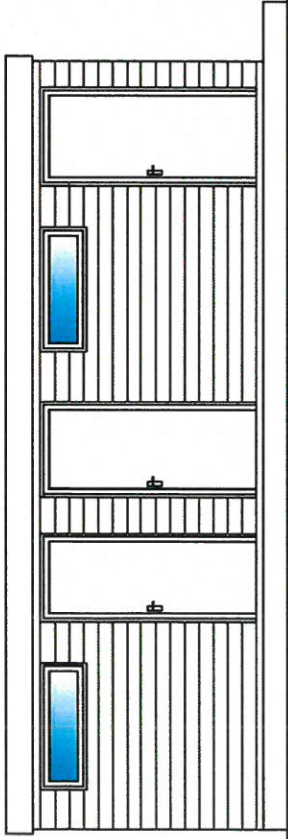


Drychiad Gogleddol

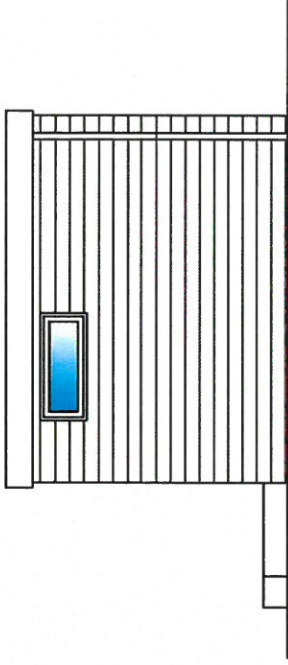


Drychiad Dwyreiniol

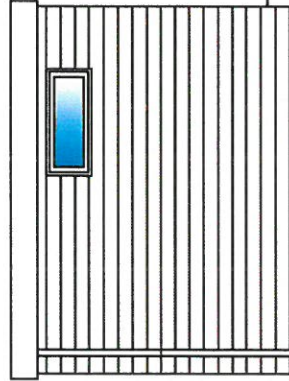


Drychiad Gorllewinol

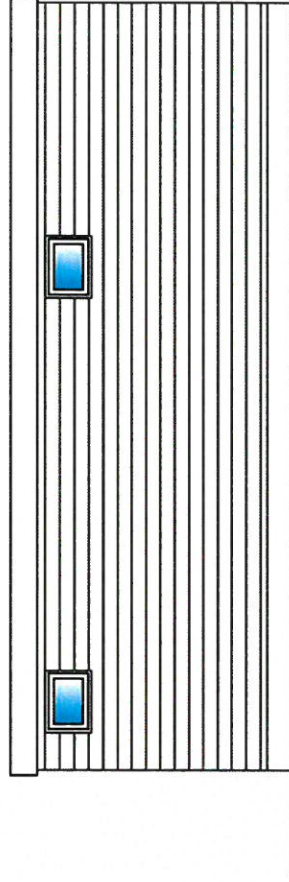

Drychiad Deheuol

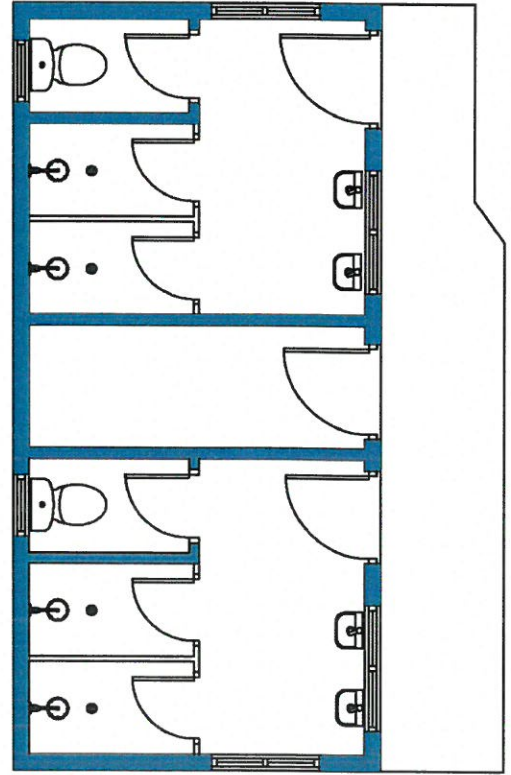

Cynllun Llwr

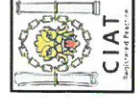

WYNN ROGERS
 Architectural Services
 Studio 3, Rosemary Lane, Denbigh, LL16 3JT
 01745 812100 E-mail: consult@wynn-rogers.co.uk
www.wynn-rogers.co.uk

PROJECT NO. **SJ1403** DRAWING NO. **2**
 DRAWN BY **ie** SCALE **1:50**
 DATE **Gorffennaf 17** PAPER **A3**

PROJECT
 Mose corffanau
 Brynau, Lon Pin, Llanbedrog
 Cynllun Bloc Cawod a
 Tŷllweddau
 Mr a Mrs Derek Williams