


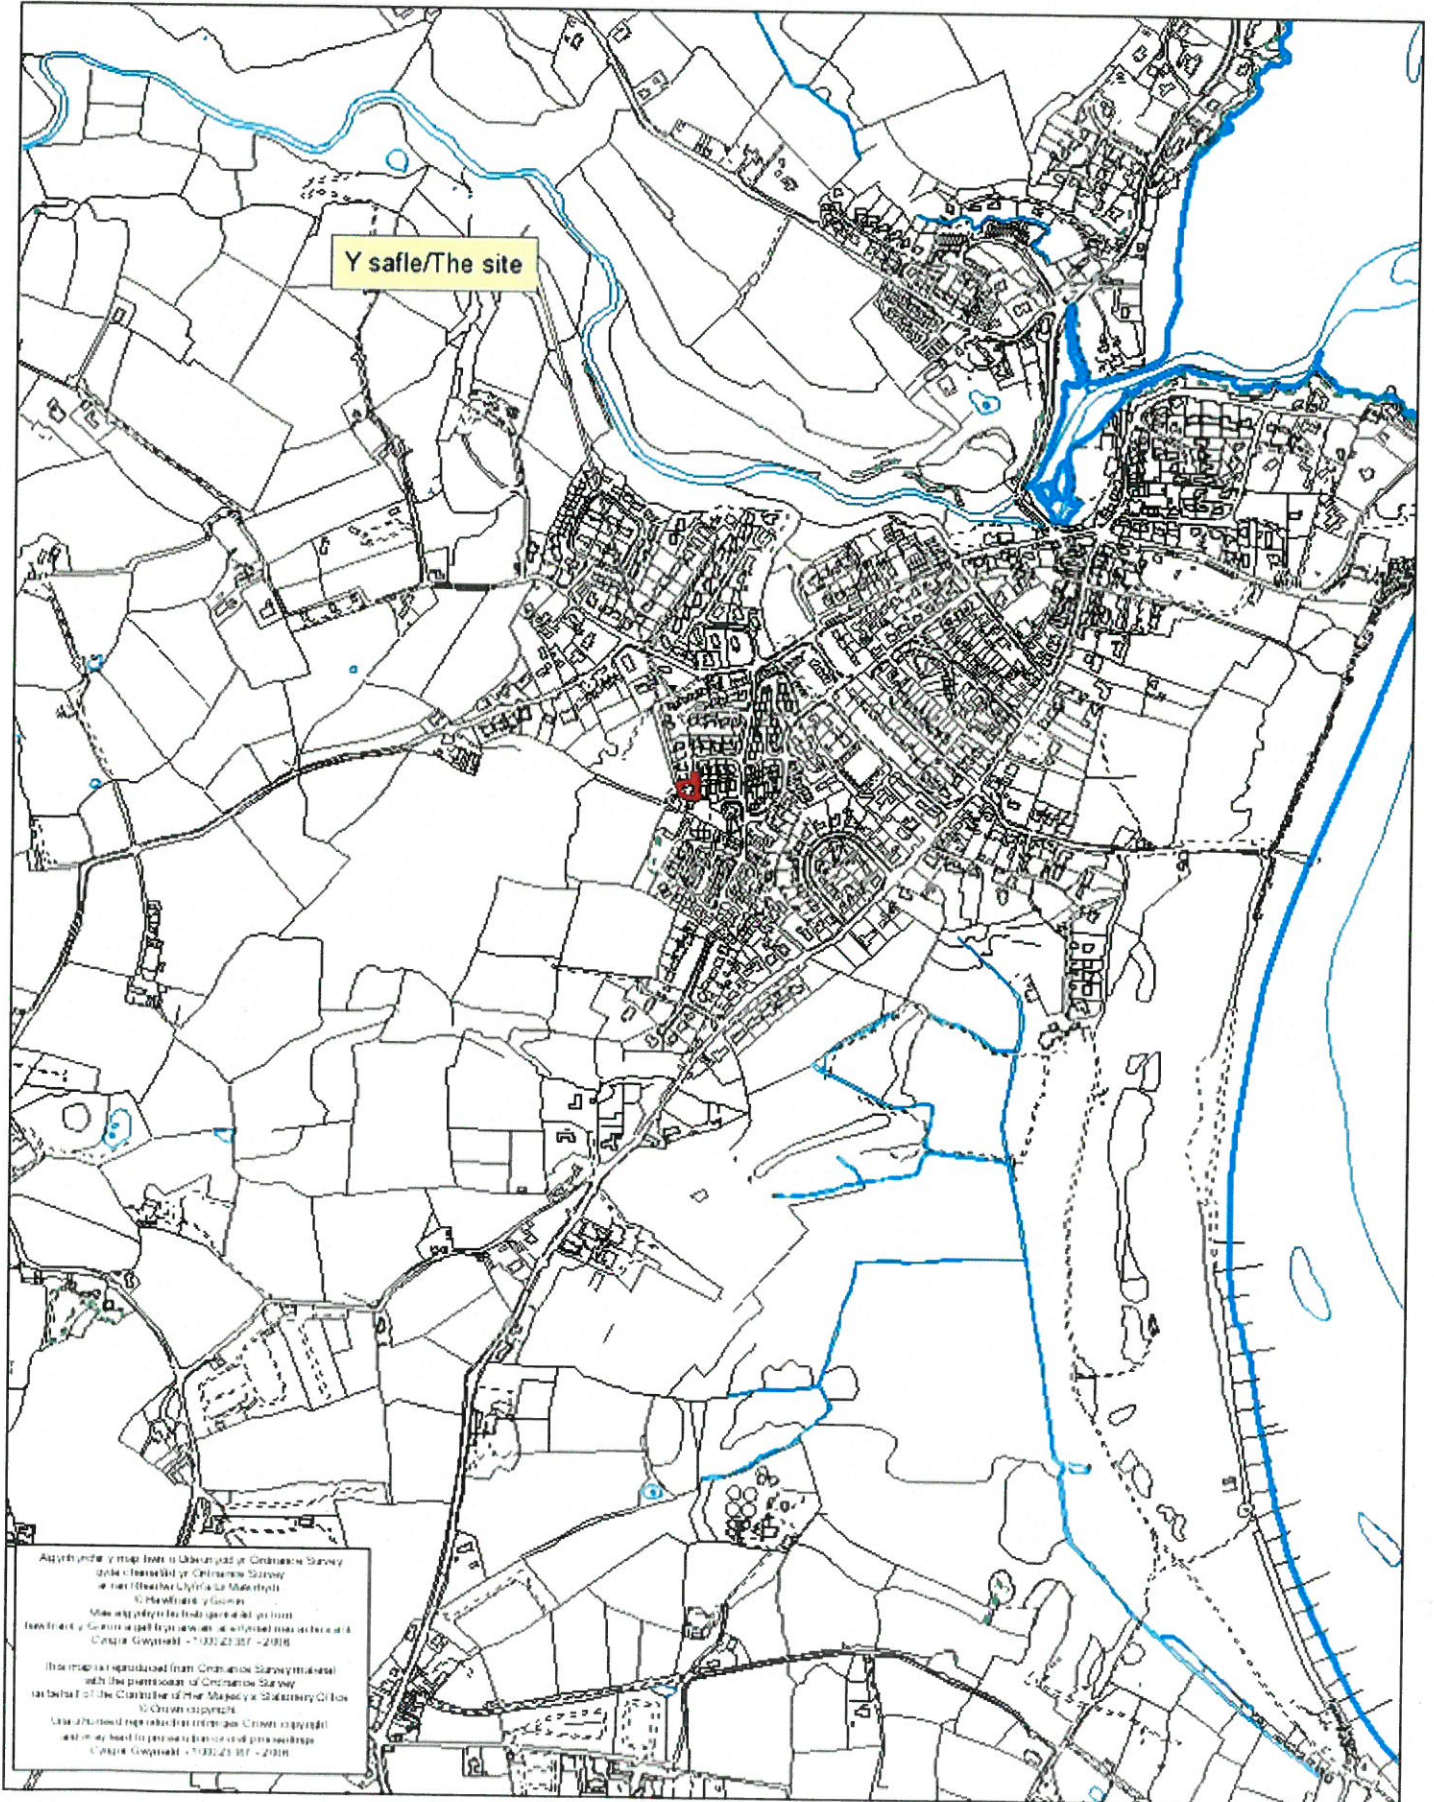

Rhif y Cais / Application Number : C18/0715/39/LL

Cynllun lleoliad ar gyfer adnabod y safle yn unig. Dim i raddfa.  
Location Plan for identification purposes only. Not to scale.







EAST ELEVATION 1:100




NORTH ELEVATION 1:100

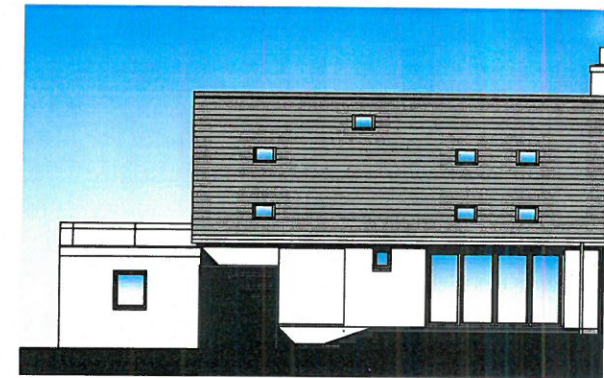


WEST ELEVATION 1:100

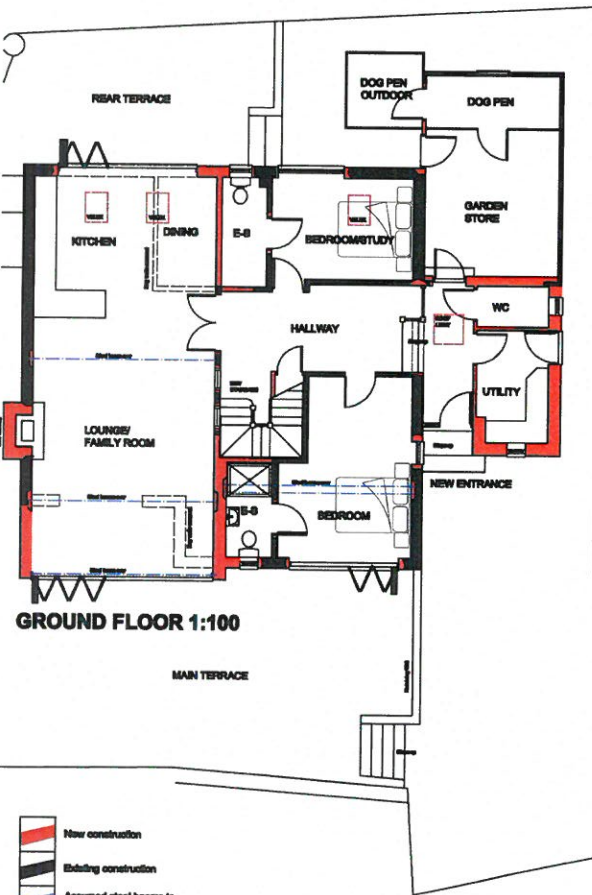

GROUND FLOOR 1:100

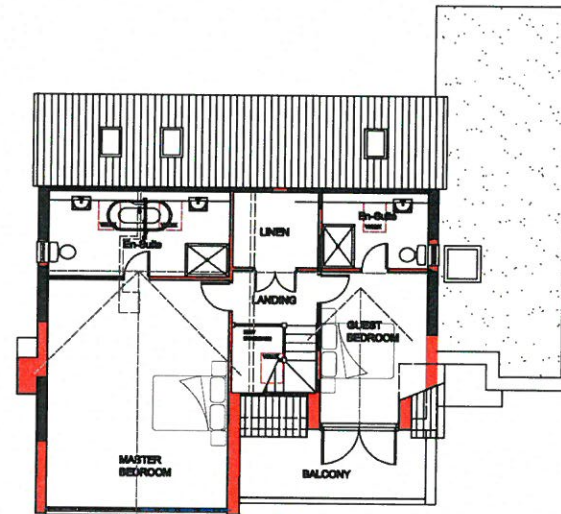

FIRST FLOOR 1:100

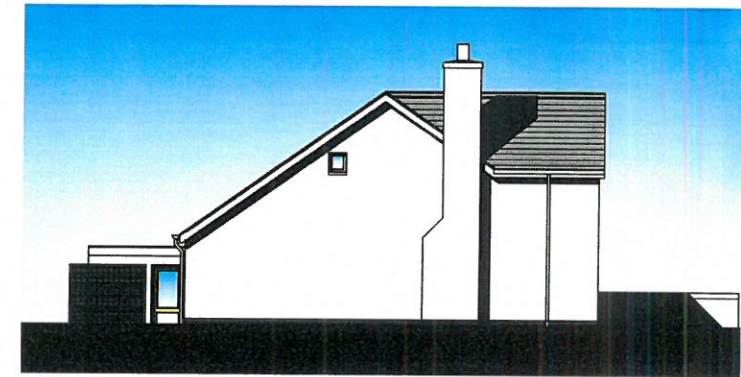



SOUTH ELEVATION 1:100



LOCATION PLAN 1:1250



BLOCK PLAN 1:500

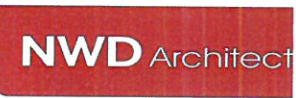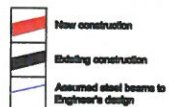

Cheshire Office  
Old Coach Road, Keston, Tarporley, Cheshire, CW1  
T 01829 781 855 F 01829 782 366  
E enquiries@nwdarchitects.co.uk W nwdarchitects

CLIENT  
Mr Happs

PROJECT  
68 Cae Du, Abersoch

DESCRIPTION  
Planning Application: Proposed Plan and Elevations of House

SCALE at A2  
1:100, 1:500, 1:1250

DATE  
20/07/2018

DRAWING NO.  
6259/03

REVISION  
E

**PROPOSED ALTERATIONS and EXTENSION at 68 CAE DU, ABERSOCH**

REVISION	DESCRIPTION	BY



EXISTING GROUND FLOOR LAYOUT PLAN 1:50



EXISTING FIRST FLOOR LAYOUT PLAN 1:50

**FLOOR AREAS**  
 GROUND FLOOR 99.8sq.m/1074sq.ft  
 FIRST FLOOR 63.8sq.m/687sq.ft  
 GARAGE 22.5sq.m/242sq.ft  
 GROSS 186.1sq.m/2003sq.ft

**NWD Architects**

NWD Architects Ltd  
 Old Coach Road, Kelsall, Tarporley, Cheshire, CW6 6GJ  
 01828 781855  
 enquiries@nwdarchitects.co.uk nwdarchitects.co.uk

CLIENT  
 Mr & Mrs P Hoppe

PROJECT  
 Abersoch

DESCRIPTION  
 Existing Floor Plans

SCALE A1  
 1:50

SCALE A3  
 1:100

DATE  
 08 June 2018

DRAWN BY  
 MJT

DRAWING NO.  
 REVISION

**6259/01**


ALL DIMENSIONS TO BE GIVEN IN METRES UNLESS SPECIFIED OTHERWISE TO BE IN FEET AND INCHES TO BE ROUNDED UP TO THE NEAREST MILLIMETER  

A1 - 1:50	2	3	4	5 metres
A3 - 1:100	2	3	4	5 metres


REV	DATE	DESCRIPTION	BY




EXISTING FRONT ELEVATION 1:50

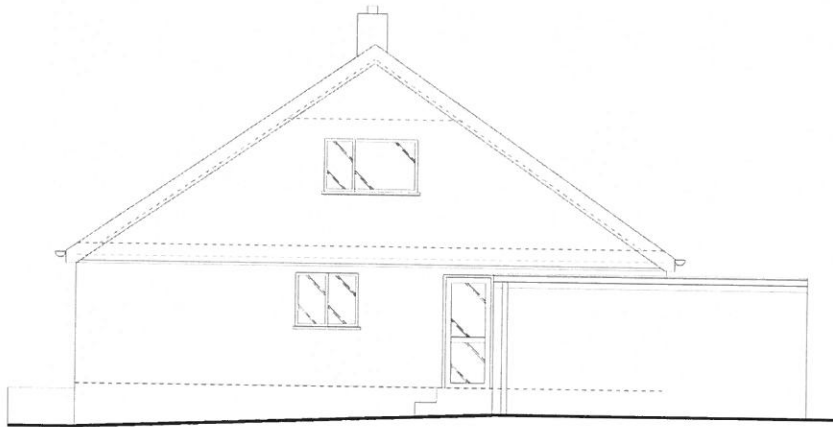

EXISTING SIDE ELEVATION 1:50

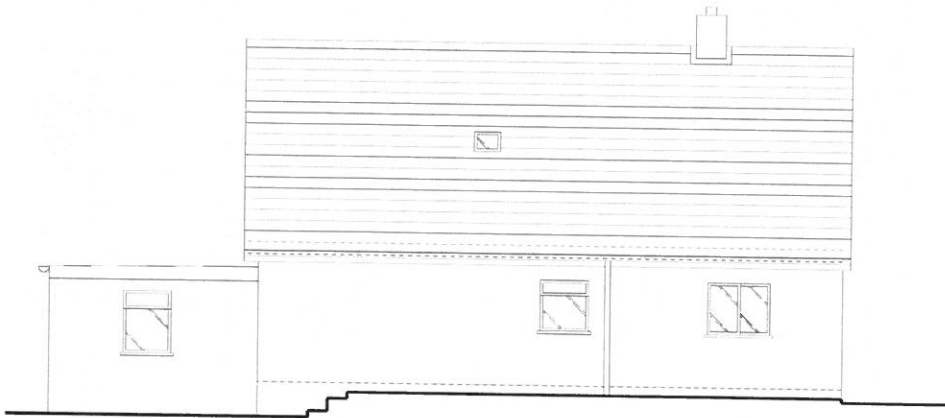

EXISTING REAR ELEVATION 1:50

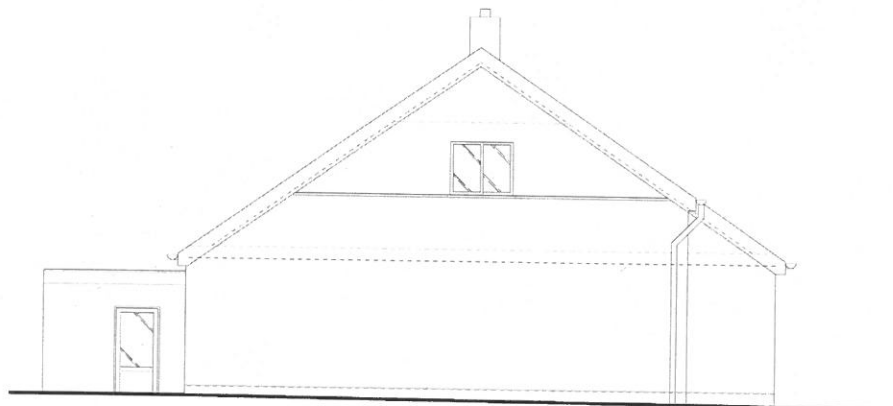

EXISTING SIDE ELEVATION 1:50

**NWD Architects**

NWD Architects Ltd  
 Old Coach Road, Kinkell, Torporley, Cheshire, CW8 0JQ  
 01629 761605  
 enquiries@nwdarchitects.co.uk nwdarchitects.co.uk

CLIENT  
 Mr & Mrs P Happs

PROJECT  
 Aberoch

DESCRIPTION  
 Existing Elevations

SCALE A1 1:50 SCALE A3

DATE 06 June 2018 DRAWN BY MJT

DRAWING NO. REVISION

**6259/02**

ALL DIMENSIONS TO BE CHECKED ON SITE  
A1 - 1:50	0	1	2	3	4	5 metres
A3 - 1:100	0	1	2	3	4	5 metres