


1 | SPORTS PITCH AND PLAY AREA IMPROVEMENT PLAN

GRADDFA/SCALE 1:500

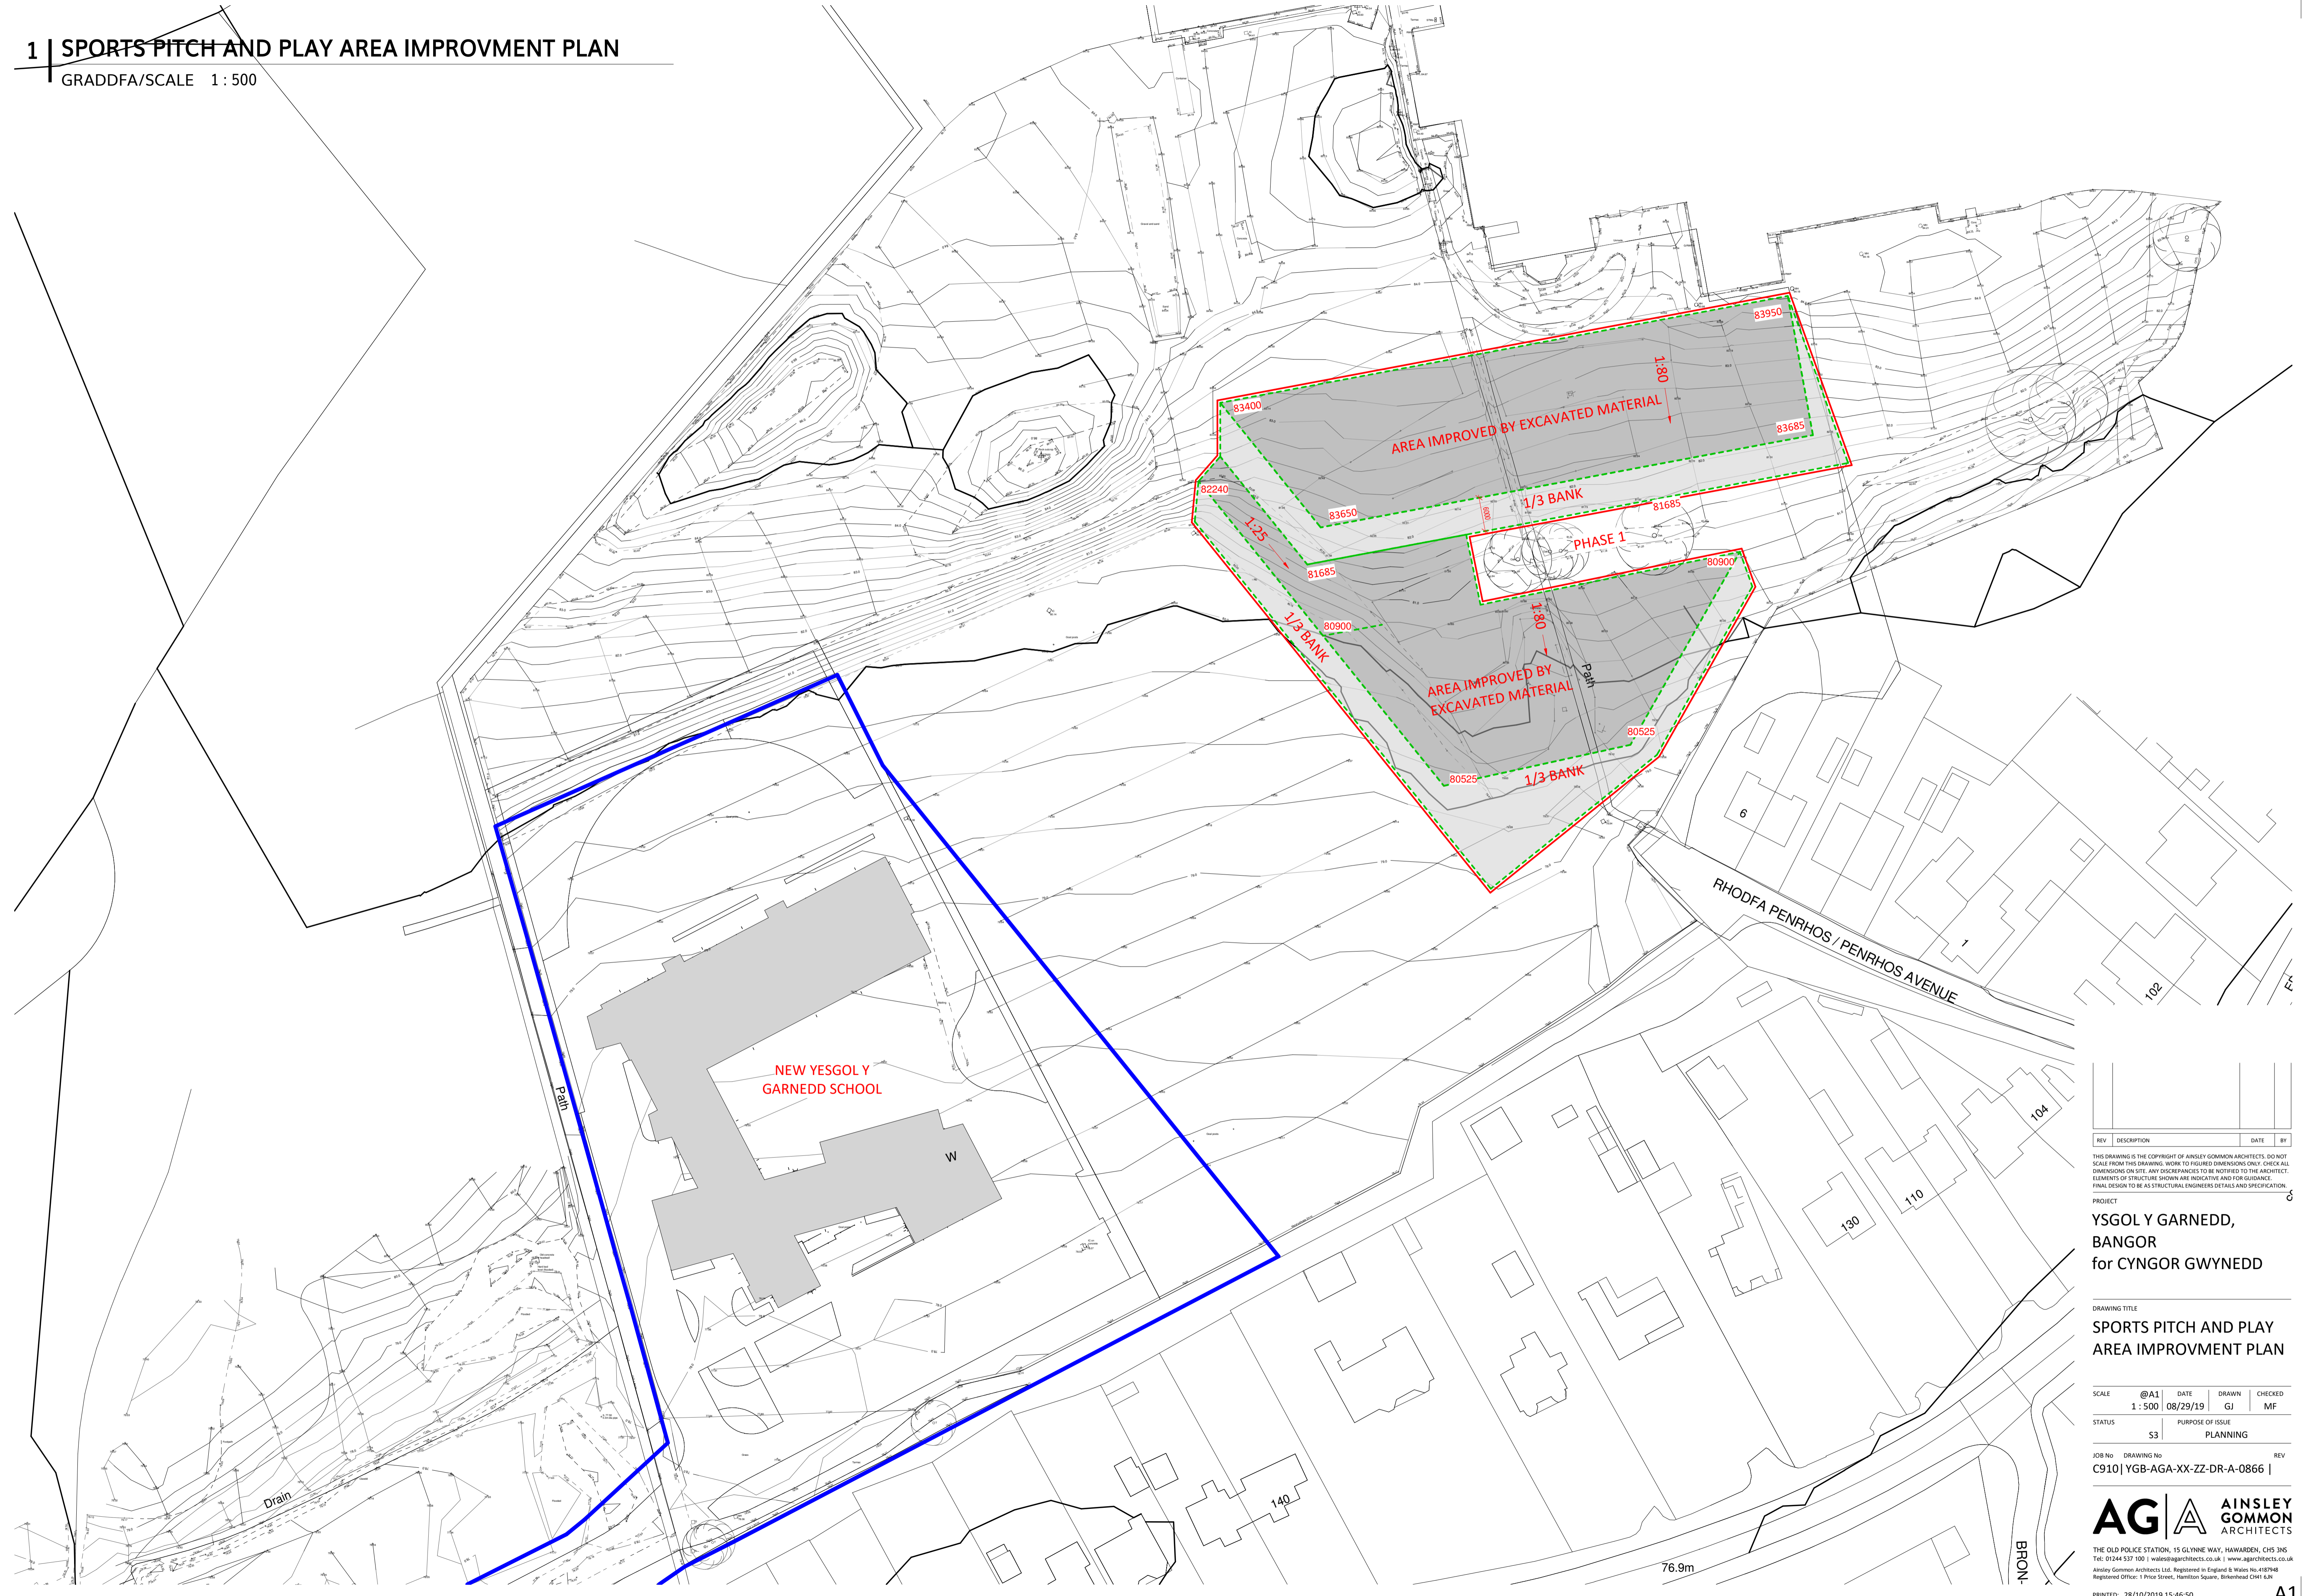

REV	DESCRIPTION	DATE	BY

THIS DRAWING IS THE COPYRIGHT OF AINSLEY GOMMON ARCHITECTS. DO NOT SCALE FROM THIS DRAWING. WORK TO FIGURED DIMENSIONS ONLY. CHECK ALL DIMENSIONS ON SITE. ANY DISCREPANCIES TO BE NOTIFIED TO THE ARCHITECT. ELEMENTS OF STRUCTURE SHOWN ARE INDICATIVE AND FOR GUIDANCE. FINAL DESIGN TO BE AS STRUCTURAL ENGINEERS DETAILS AND SPECIFICATION.

PROJECT
**YSGOL Y GARNEDD,
BANGOR
for CYNGOR GWYNEDD**

DRAWING TITLE
**SPORTS PITCH AND PLAY
AREA IMPROVEMENT PLAN**

SCALE	@A1	DATE	DRAWN	CHECKED
1:500	08/29/19	GJ	MF	

STATUS	S3	PURPOSE OF ISSUE
		PLANNING

JOB No. DRAWING No. REV
C910 | YGB-AGA-XX-ZZ-DR-A-0866 |



THE OLD POLICE STATION, 15 CLYNE WAY, HAWARDEN, CHS 3NS
Tel: 01244 537 100 | wales@agarchitects.co.uk | www.agarchitects.co.uk
Ainsley Gomon Architects Ltd. Registered in England & Wales No. 4187948
Registered Office: 1 Price Street, Hamilton Square, Birmingham B14 6JN