

C19/1068/11/LL

**Addasu cyn adeilad y Brifysgol i 6 uned breswyl hunan-gynhaliol ynghyd a llecyn parcio
ychwanegol/Conversion of previously used University
building into 6 self-contained residential units and
additional car parking space.**

**Neuadd Ogwen, Y Coleg Normal, Ffordd y Coleg,
Bangor, LL57 2DB**


G:N



Construction Risks Maintenance/Leasing Risks Demolition/Adaption Risks

In addition to the hazard risks normally associated with the types of work detailed in drawing take note of the above. It is assumed that all works on this drawing will be completed in accordance with the relevant contract documents, where appropriate, to an appropriate method of work.

Safety Health and Environmental Information Box

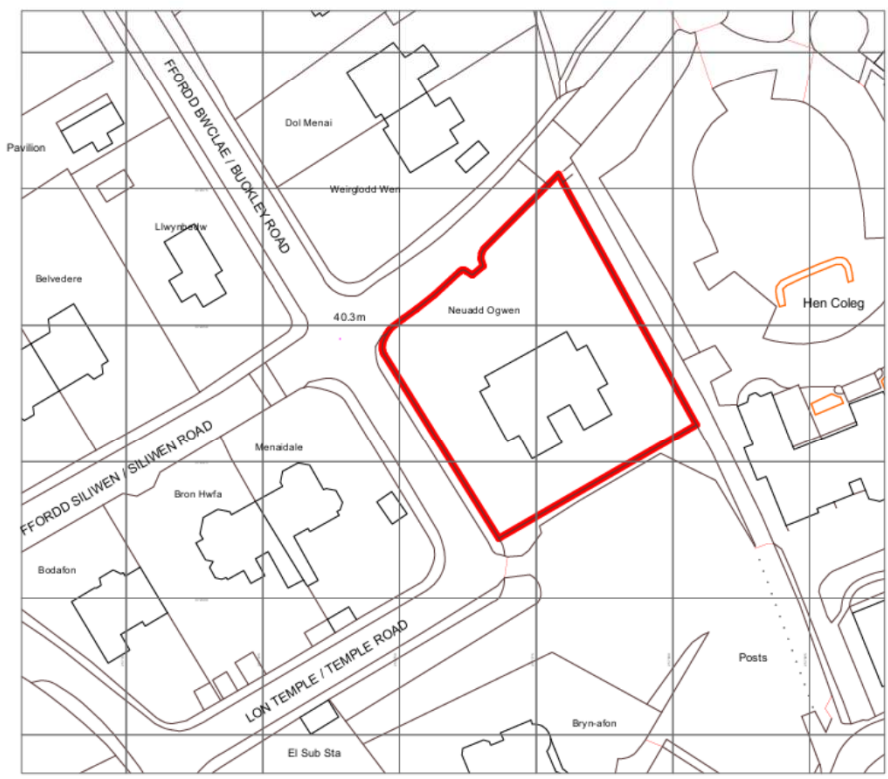

Ordnance Survey, (c) Crown Copyright 2019. All rights reserved. Licence number 100022432

RevID	ChID	Description	Initials

DESIGN AND ARCHITECT LIMITED.

Pier House St. Georges Road Menai Bridge Angles
 t: 01248 717230 e: office@wmdesign.co.uk w: www.wm

**Proposed Residential Conversion
of the former Neuadd Ogwen
Siliwen Road, Bangor**

Site OS Plan

AH2 Ogwen House Ltd		
project	drawing status	date
SH1799	Preliminary	11/09/2019
originator	scale @ A4	number
Adrian Williamson	1:1250	A-00-01

This document and its design content is copyright ©. It shall be read in conjunction with all associated project information including models, specifications, schedules and other consultants documents. Do not scale from documents. All dimensions to be checked immediately report any discrepancies, errors or omissions on this document to the originator.











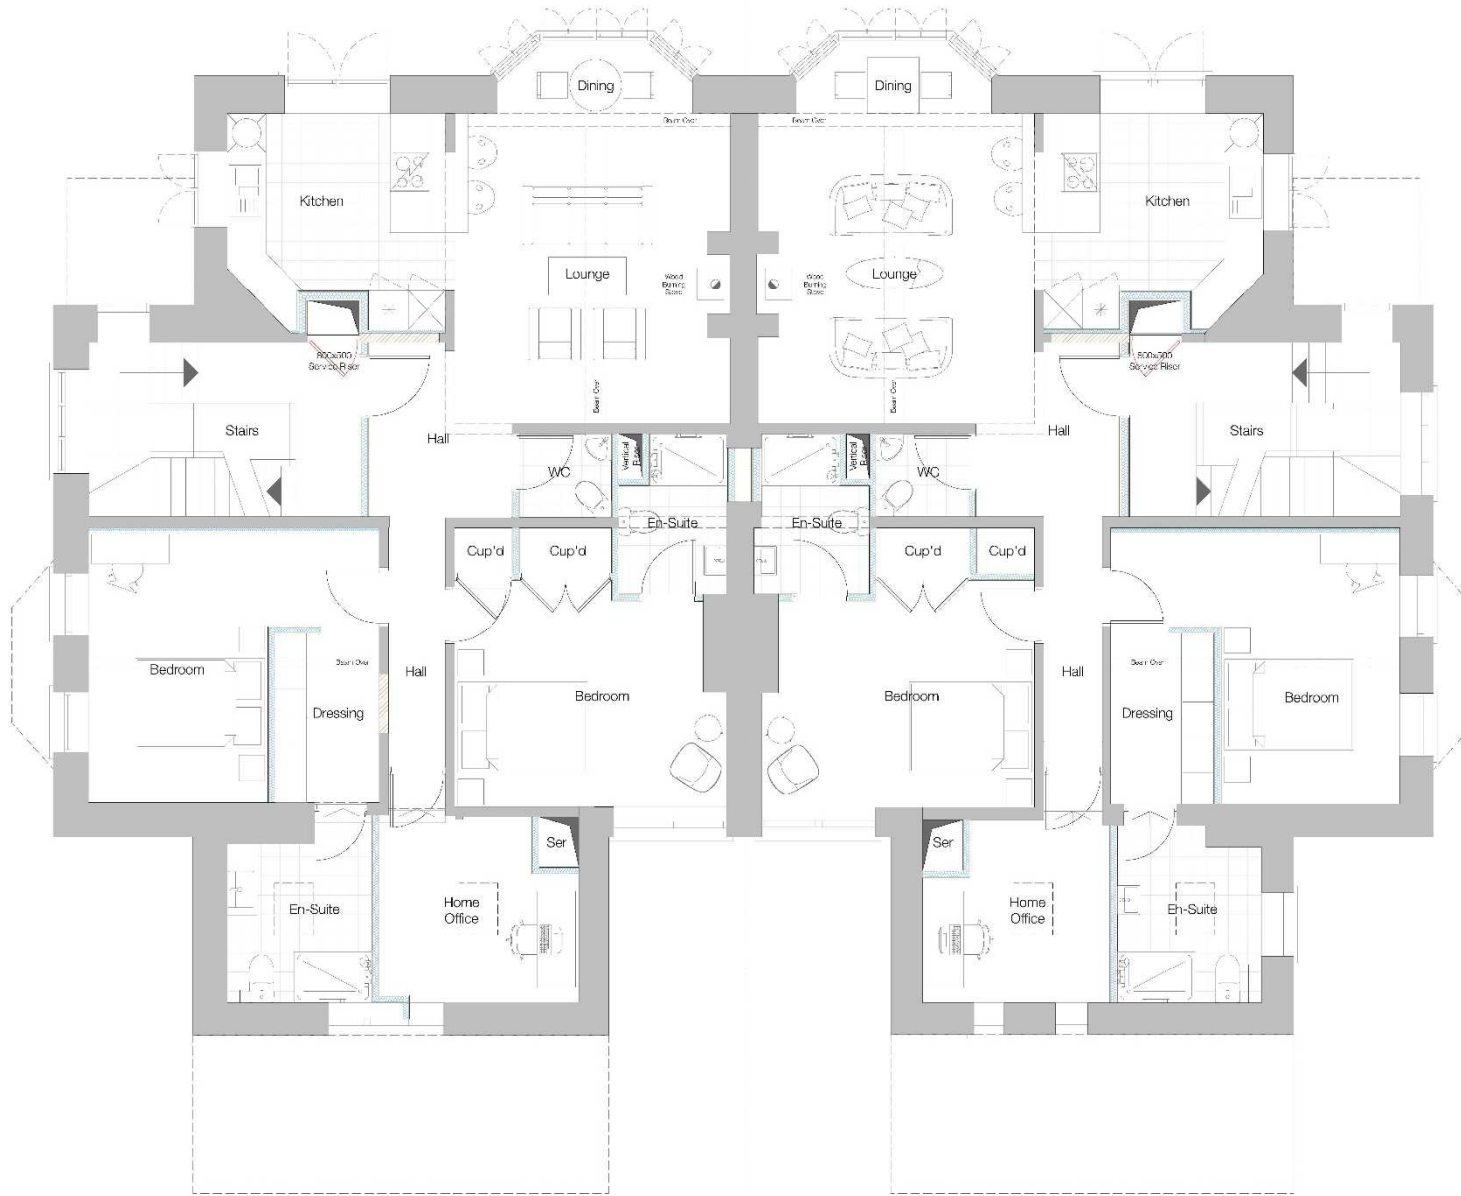

Rev	Description	Issue	Date


DESIGN AND ARCHITECTURE LIMITED
 Tel: 01248 717230
 Email: info@wmdesign.co.uk
 Website: www.wmdesign.co.uk

**Proposed Residential Conversion
 of the former Neuadd Ogwen
 Siliwen Road, Bangor**

Proposed FF Plan

Project	AI12 Ogwen House Ltd	Date	05/11/2019
Drawing Status	Preliminary	Number	150
Originator	Adrian Williamson	Rev	A-02-02
Scale	1:50		


This document and its contents are copyright ©. It shall not be used in conjunction with any other associated project information including models, specifications, schedules and related documents. Do not scale from drawings. All references to be checked on site. Immediately report any discrepancies, errors or omissions to the originator of the drawing. If applicable.

This drawing is to be read in conjunction with the written specifications provided by WMDesign.
 Structural Engineers drawings, details and calculations shall take precedence over the Architectural drawings.
 If in doubt ASK

Proposed First Floor

1:50


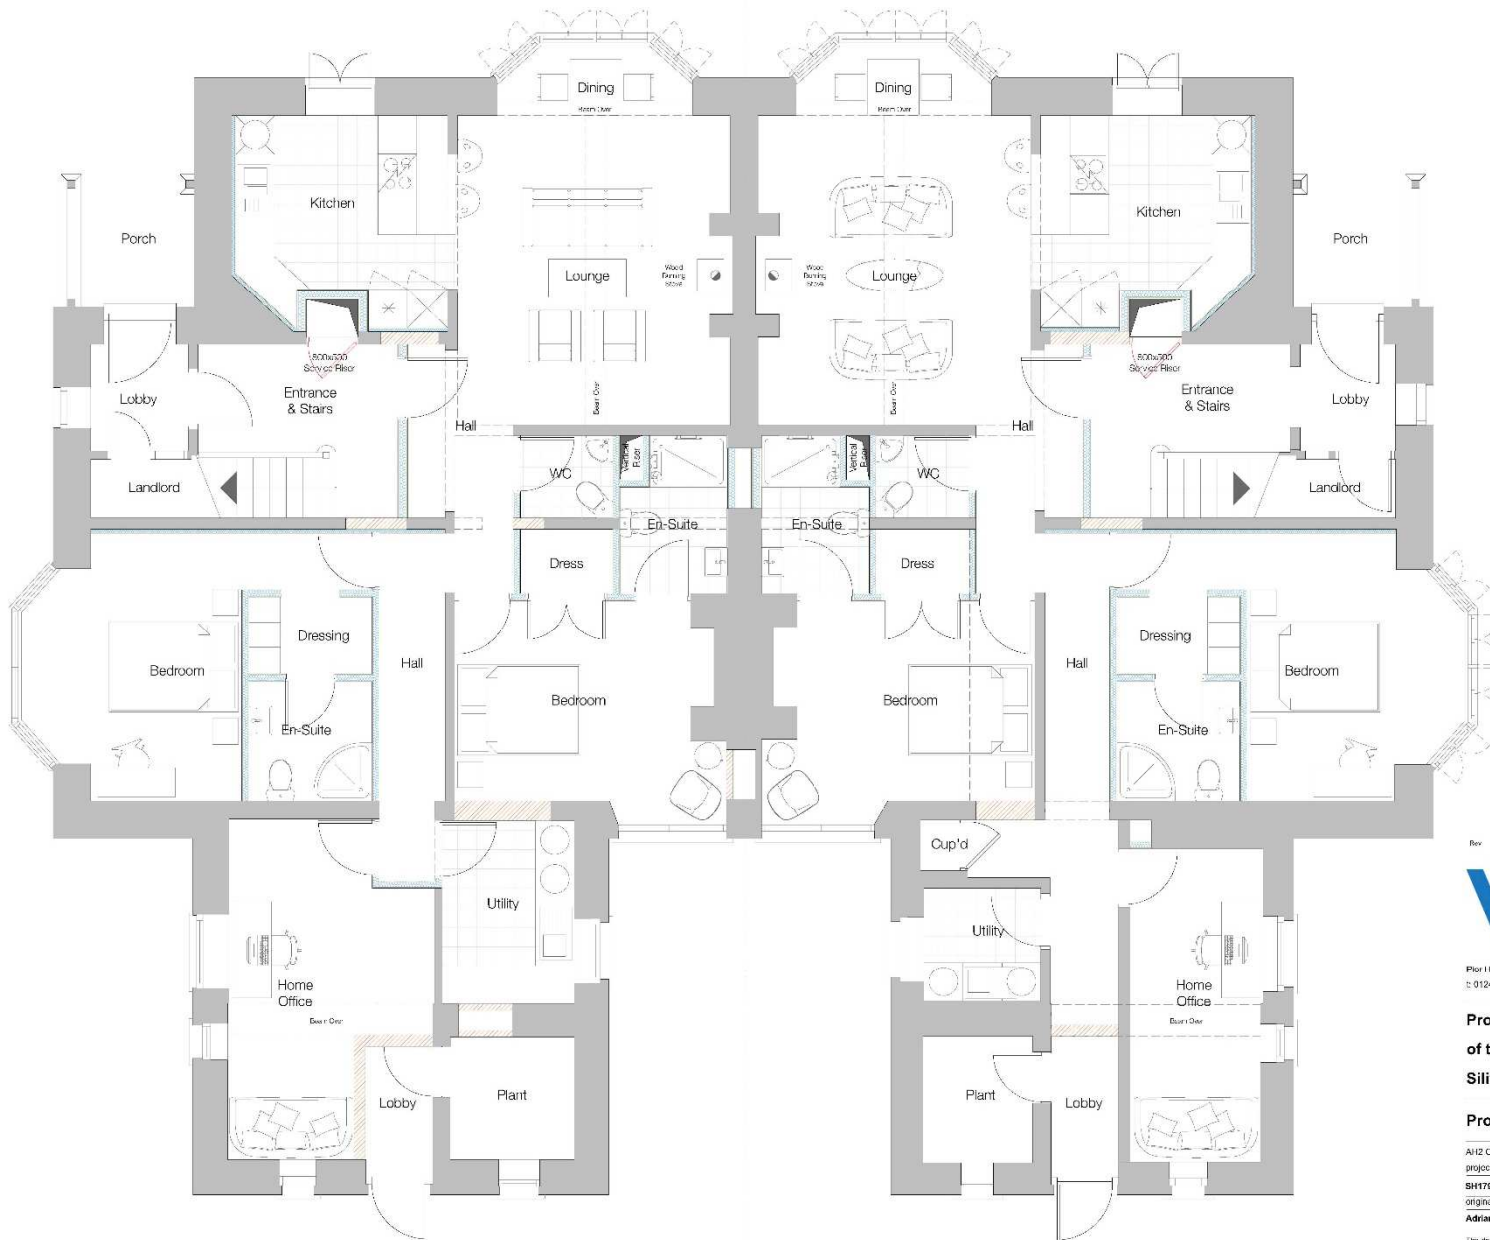

Proposed Ground Floor

Rev	Description	Mark	Date


DESIGN AND ARCHITECTURE LIMITED.


Plot 1 house St. George's Road Menai Bridge Anglesey LL59 5EY
 t: 01248 717230 e: office@wmdesign.co.uk w: www.wmdesign.co.uk

**Proposed Residential Conversion
of the former Neuadd Ogwen
Siliwen Road, Bangor**


Proposed GF Plan

AH2 Ogwen House Ltd	project	drawing status	date
SH1788	Preliminary	05/11/2019	
originator	scale @ A2	number	rev
Adrian Williamson	1:50	A-02-01	



This drawing is to be read in conjunction with the written specifications provided by WMDesign. Standard Engineers drawings details and calculations shall take precedence over the Architectural drawings. If in doubt ASK

Drawings shall be read in conjunction with the written specifications provided by WMDesign.
 Standard Engineers drawings details and calculations shall take precedence over the Architectural drawings.
 If in doubt ASK

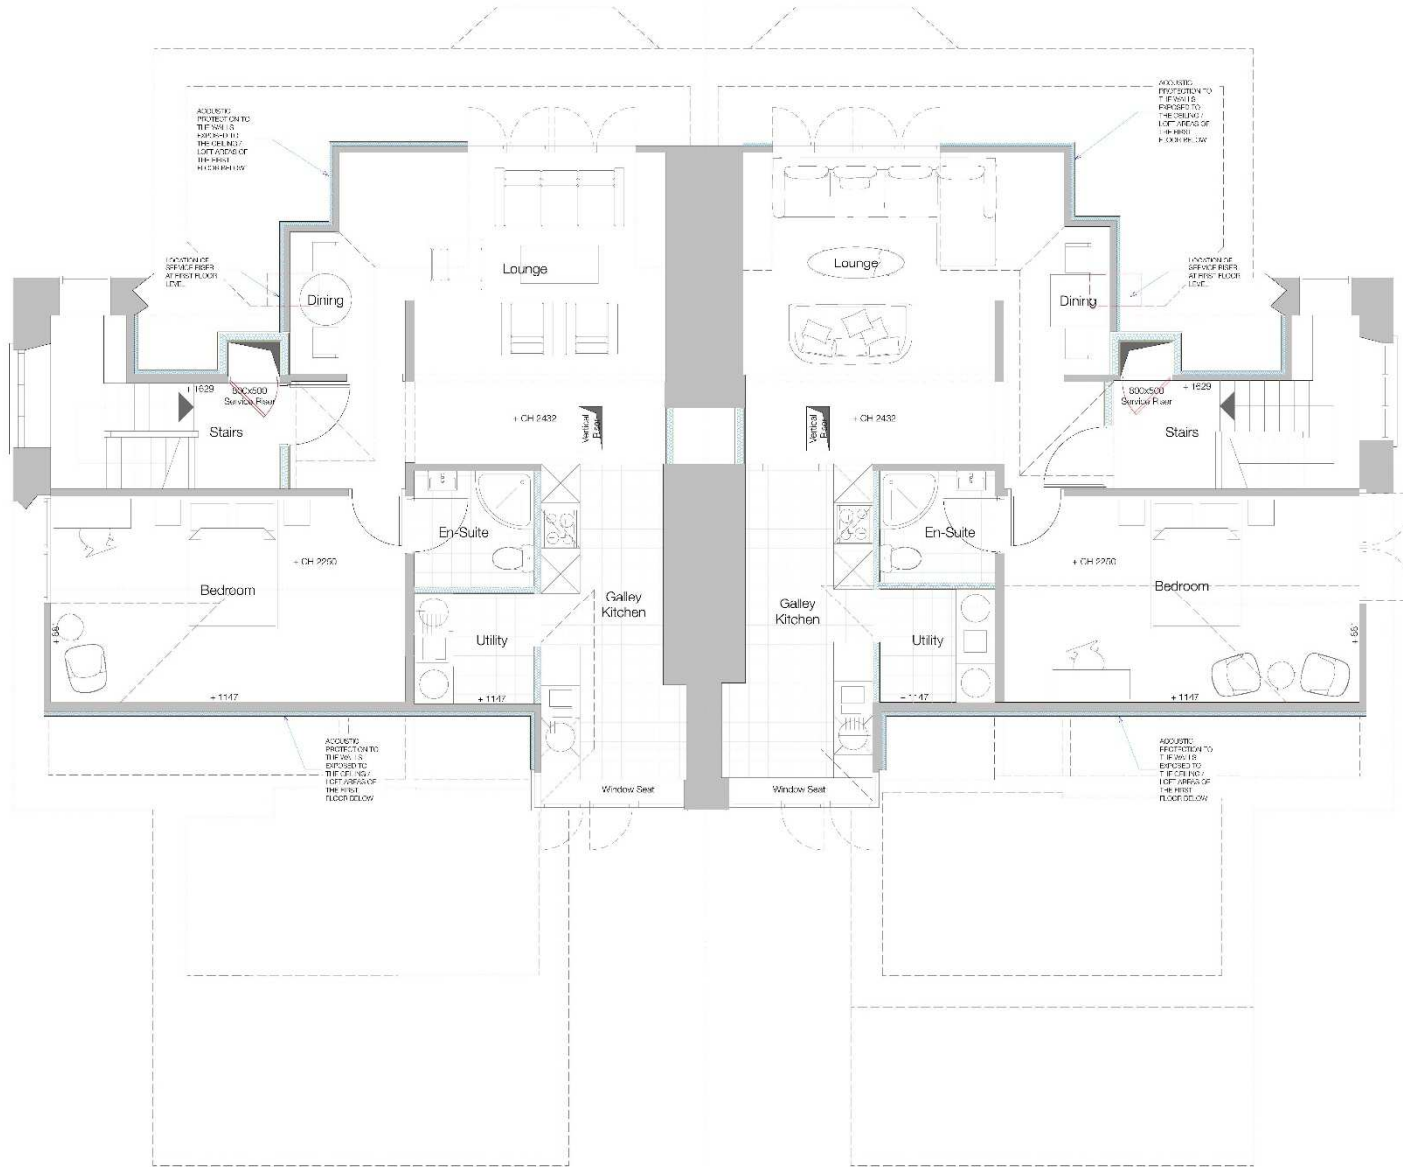

Rev	Description	mark	Date


DESIGN AND ARCHITECTURE LIMITED.


Plot 1 house St. George's Road Menai Bridge Anglesey LL59 5EY
 t: 01248 717230 e: office@wmdesign.co.uk w: www.wmdesign.co.uk

**Proposed Residential Conversion
 of the former Neuadd Ogwen
 Siliwen Road, Bangor**

Proposed SF Plan


AH2 Ogwen House Ltd	project	drawing status	date
SH1788	Preliminary	05/11/2019	
Adrian Williamson	originator	scale @ A2	number rev
1:50			A-02-03

The document and its content is copyright ©. It shall not, read or otherwise with all other associated project information including existing, applications, structures and related immediate drawings. Do not make any copies. All references to be checked on site. Immediately upon any discrepancies, email or otherwise of the occurrence to the Designer. If in doubt ASK.

This drawing is to be read in conjunction with the written specifications provided by WMDesign.
 Standard Engineers drawings details and calculations shall take precedence over the Architectural drawings.
 If in doubt ASK

Proposed Second Floor

1:50

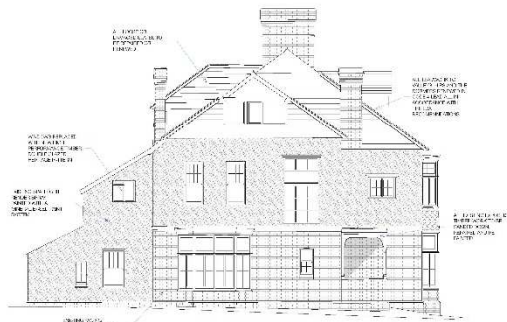


Side Elevation - Colloge Lane 40m datum



Front Elevation - Siliwen Road 40m datum



Side Elevation - Temple Road 40m datum

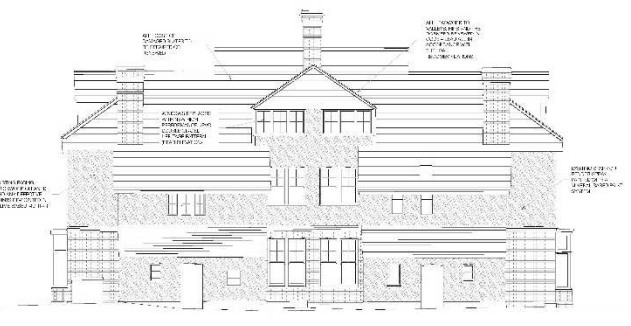

Rear Elevation 40m datum

Proposed Elevations

1:100




Proposed Residential Conversion
of the former Neuadd Ogwen
Siliwen Road, Bangor

Proposed Elevations












