




Pwyllgor Cynllunio
Planning Committee


07/12/2020

C20/0752/30/LL


Gosod 4 caban glampio, bloc toiled a chawod ynghyd a lleoli 12 pabell i'w defnyddio gan breswylwyr Canolfan Felin Uchaf / Siting of 4 glamping cabins, shower and toilet block together with the siting of 12 tents to be used by residents of the Felin Uchaf Centre

**Canolfan y Felin Uchaf, Rhoshirwaun, Pwllheli,
Gwynedd, LL538HS**

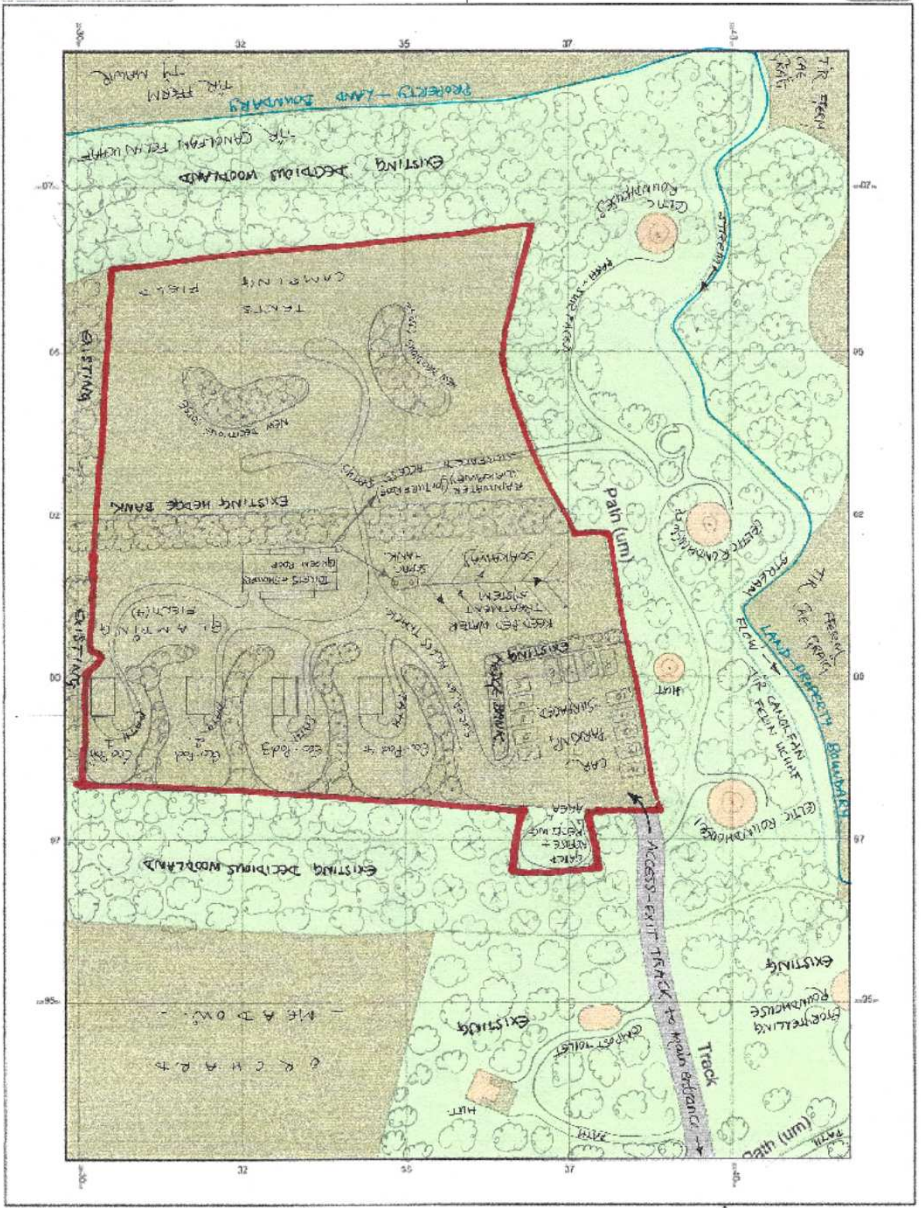

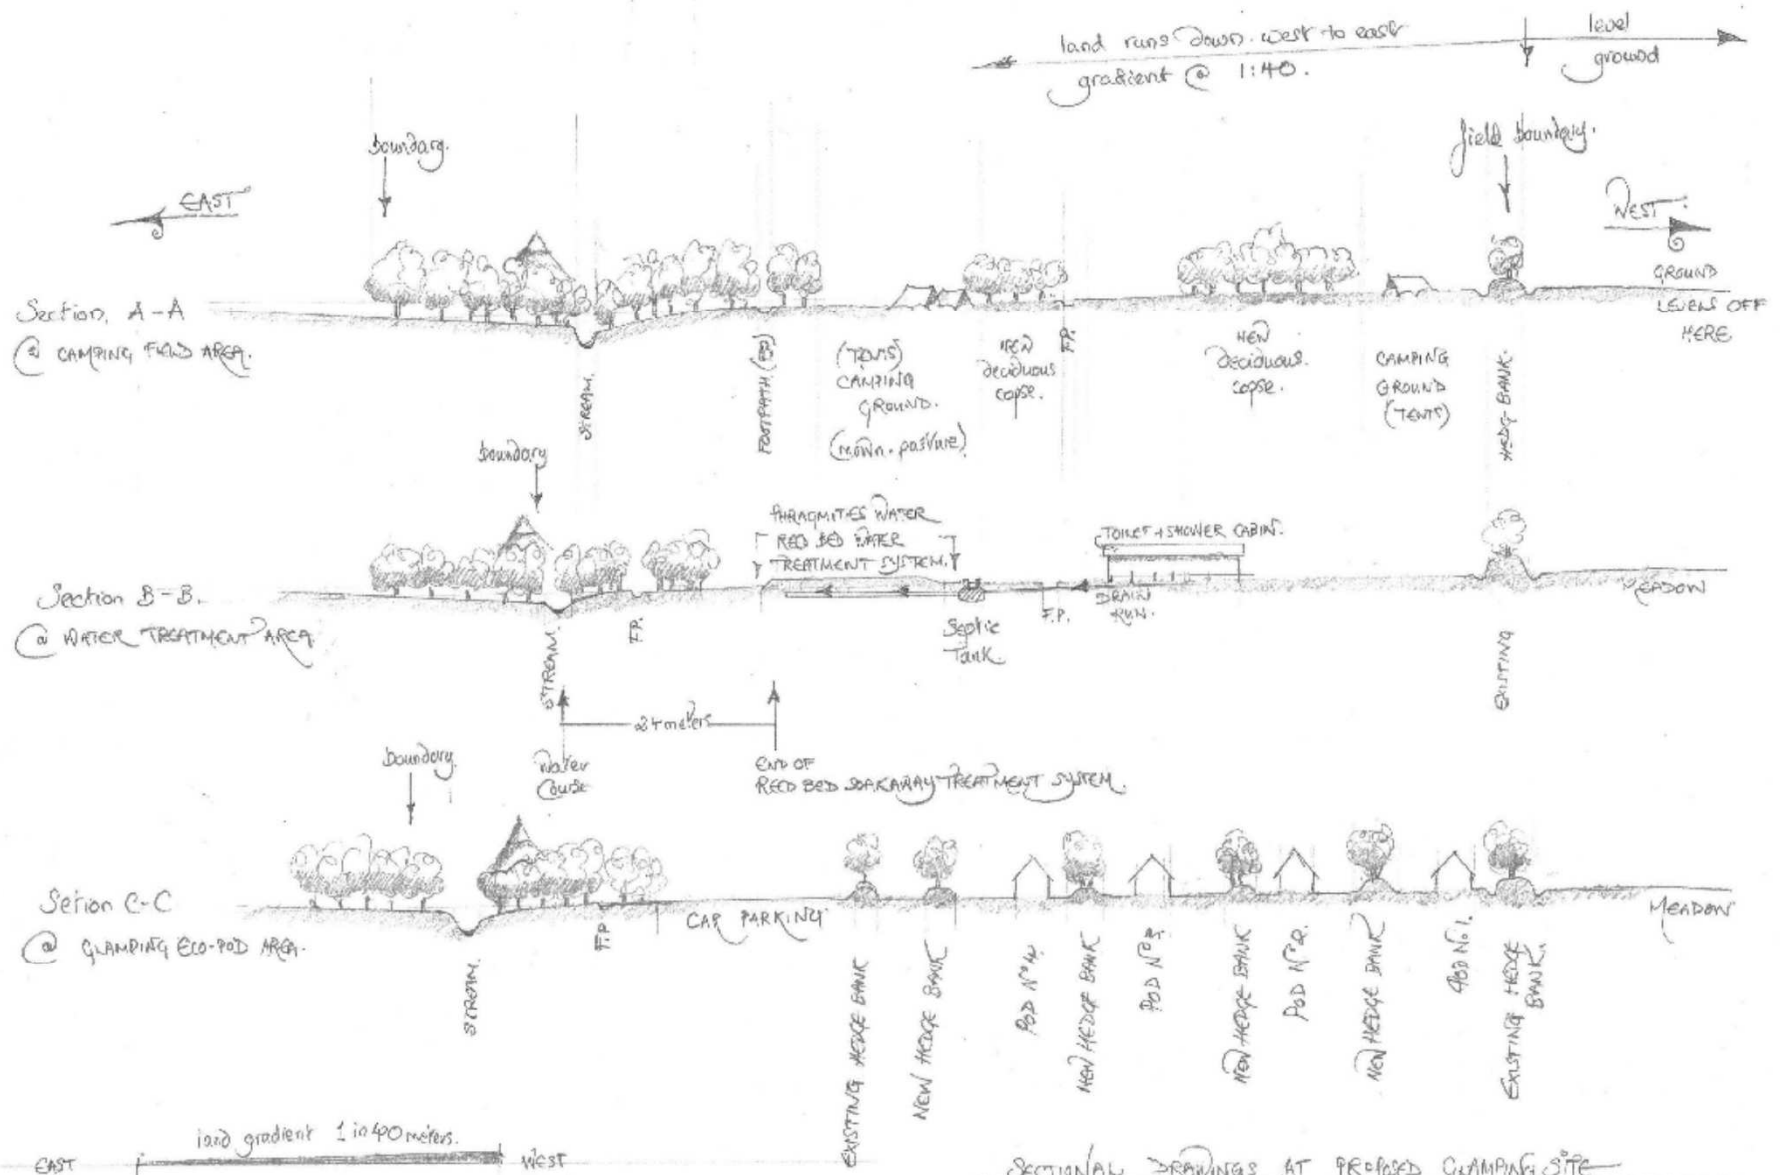


SECTIONAL DRAWINGS AT PROPOSED CAMPING SITE
 CANOLIAN FELIX UCHAFI, KHOSHIRVAUN
 SCALE 1:50 01.07.2019 JIM.

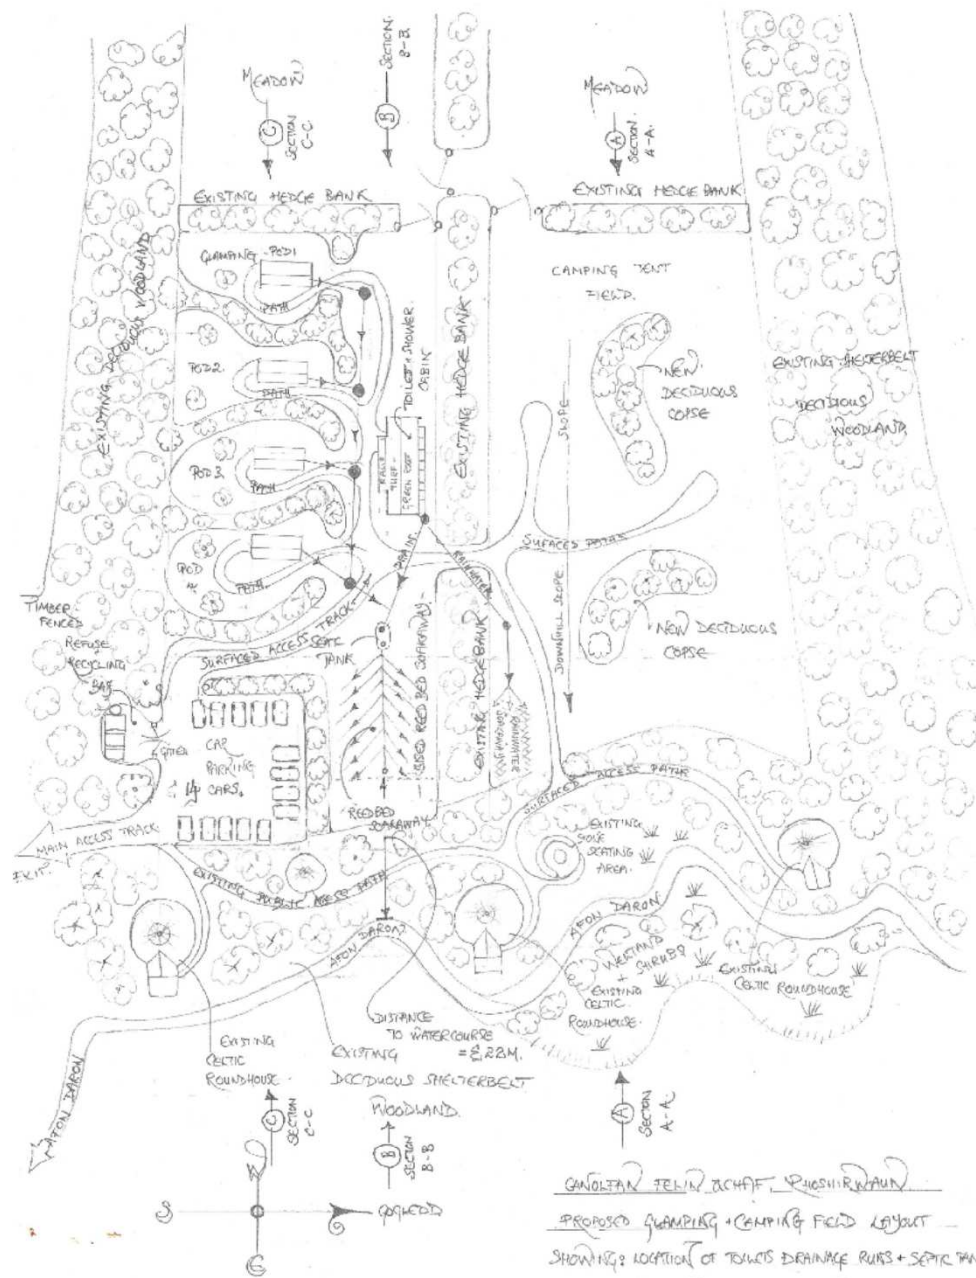


GANDOLFAN FELIN ICHAF, RHOCHIRWAIN
 PROPOSED GLAMPING + CAMPING FIELD LAYOUT
 SHOWING ADOPTION OF TOWNS DRAINAGE RUNS + SEPTIC TANK
 AND PURSUANT WATER RED DRAINAGE SYSTEM
 SCALE 1:500. 06.06.2019. JJP.

ALL WINDOW AND DOOR SILLERY
OF LOCALLY SOURCED
WELSH OAK


SUSTAINABLY + LOCALLY SOURCED MATERIALS
TIMBER ECO POD I.
SOURCED + CONSTRUCTED IN WALES

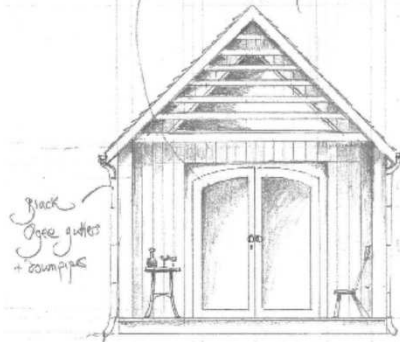


FRONT ELEVATION
~ SOUTH ~

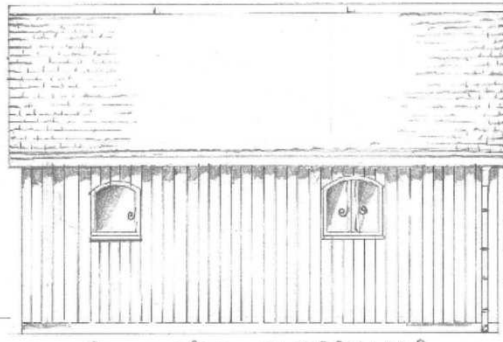



WEST SIDE ELEVATION

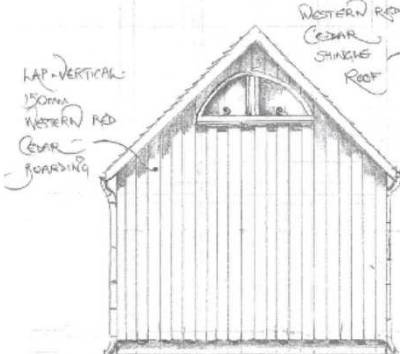

REAR ELEVATION

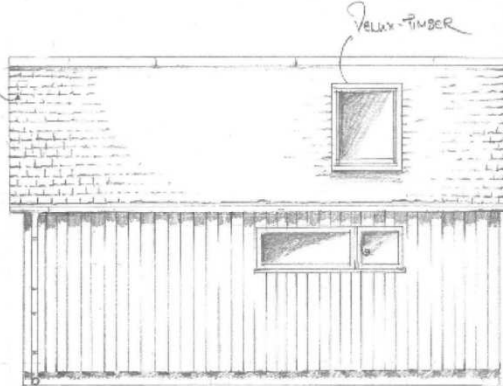

EAST SIDE ELEVATION

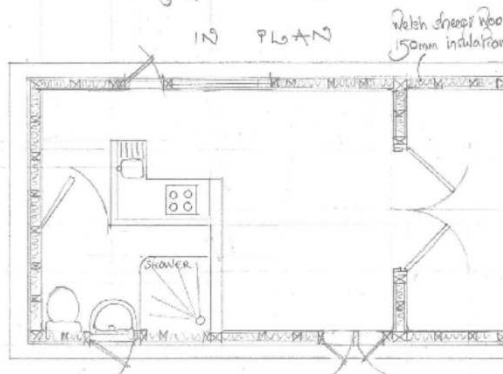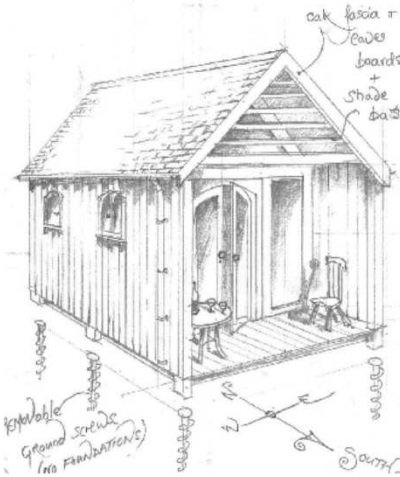


IN PLAN

PROPOSED TIMBER ECO-POD I - ELEVATIONS
CANGI-FAN FELN ICHAF, RHOCHIRIADWYLL
SCALE 1:50 27.06.2019 DJH


Eco Pod II, made in Wales from locally sourced Natural Materials

oak joinery - windows & doors.

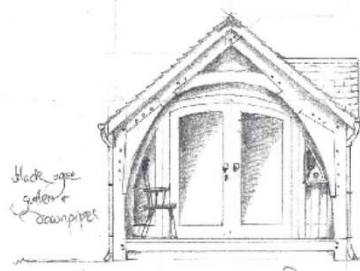

black pipe system downpipes

FRONT - SOUTH - ELEVATION.

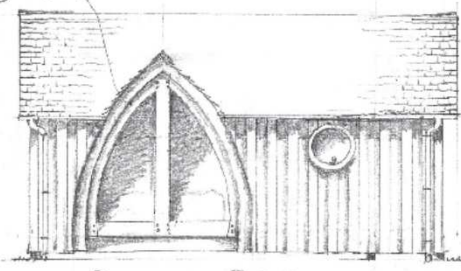


WEST SIDE ELEVATION.



lap vertical 150mm width Western Red Cedar boarding


REAR ELEVATION.

Western Red Cedar - shingle roof

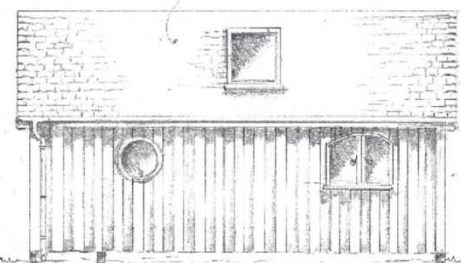

EAST SIDE ELEVATION.

150mm Wels sheepwool insulation. walls, roof void + floor.

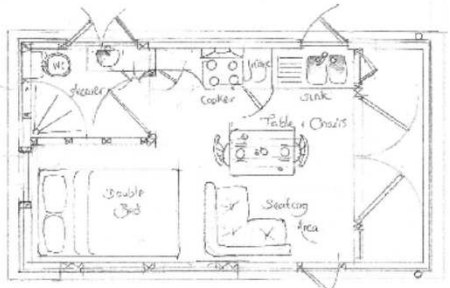

1/2 PLAN




Removable Ground - screws (no permanent foundations)

oak frame. PROPOSED TIMBER ECO POD II - ELEVATIONS
 CAELIAN TELIN UCHAF, RHYSIRIADAN
 Scale 1:50 30.06.2019 JPH.

PROPOSED SHOWER AND TOILET CABIN.

Scale 1:50 21/06/2019 JSH

EAST ELEVATION:

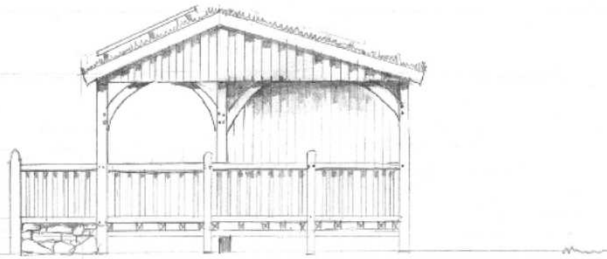

WEST ELEVATION:

