



Rhif y Cais / Application Number : C15-1039-09-LL

Cynllun lleoliad ar gyfer adnabod y safle yn unig. Dim i raddfa.  
Location Plan for identification purposes only. Not to scale.

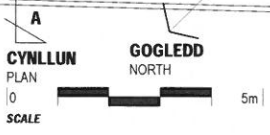

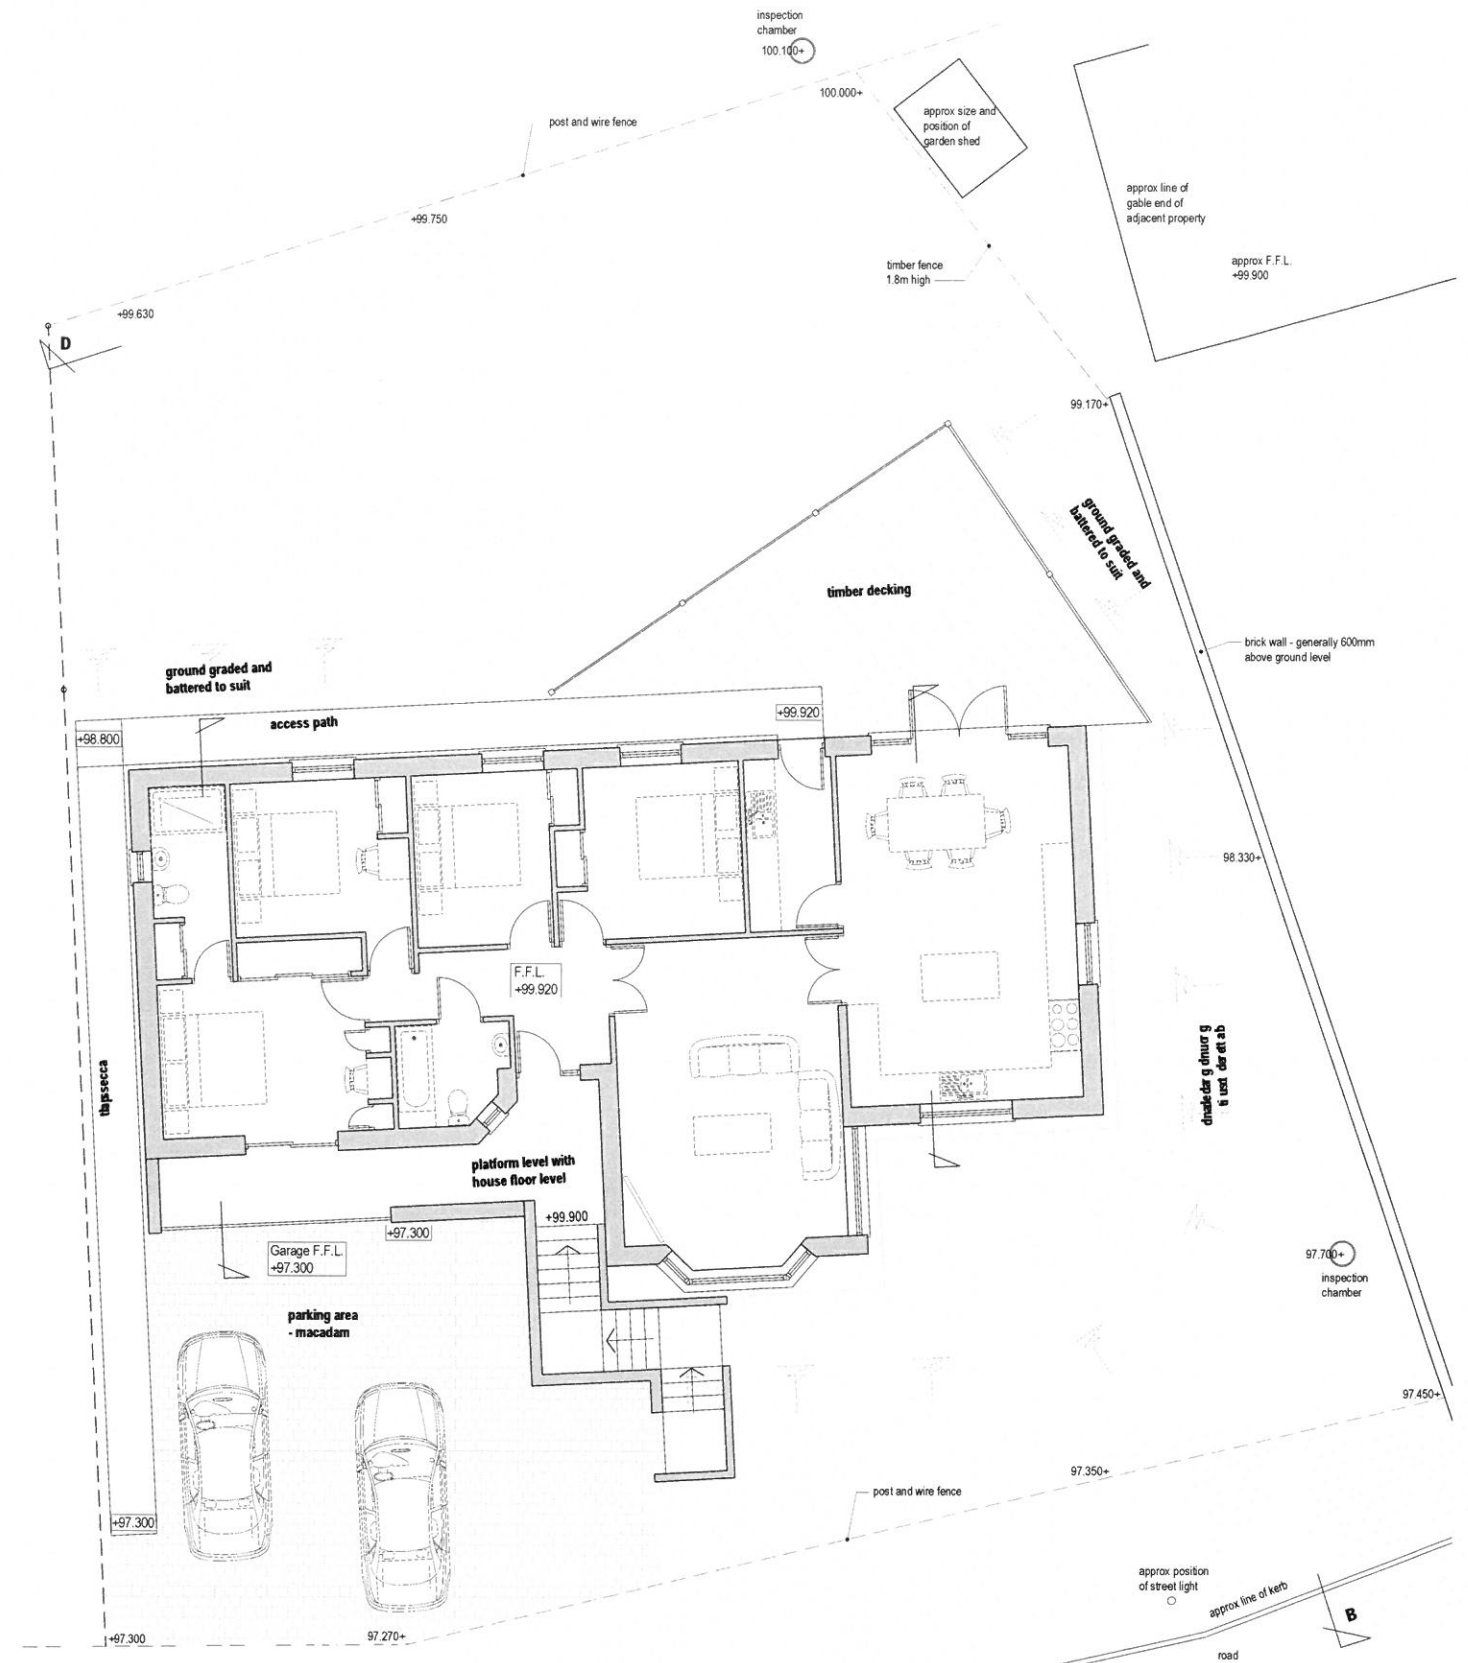




**GEORGE + TOMOS**  
**PENSEIRI : ARCHITECTS Cyf.**  

Client: Mr R Hughes  
 Project: NEW DWELLING  
 @ Plot 5, Bryn Garreg Lwyd, Tywyn.

Job No: 14 / 48  
 Drawing No: PL 2  
 Scale: 1:50 @ A1  
 1:100 @ A3  
 Date: Sept '15

Revisions:  
 Mr R Hughes


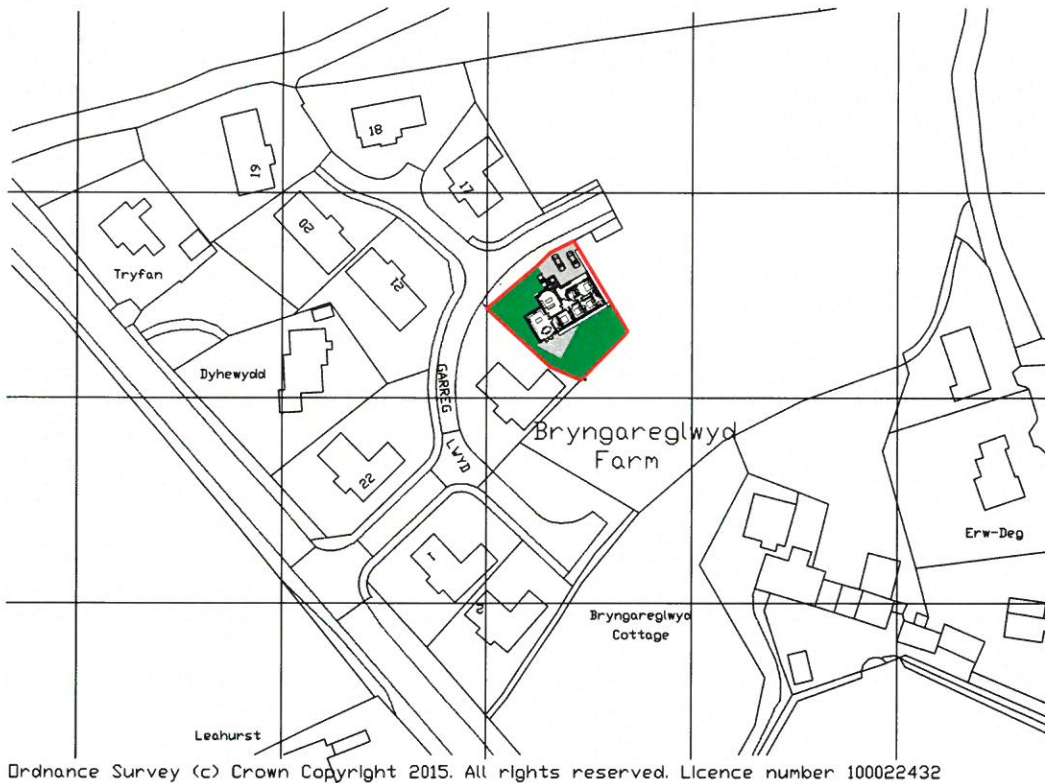

Ordnance Survey (c) Crown Copyright 2015. All rights reserved. Licence number 100022432

# GEORGE + TOMOS

## PENSEIRI : ARCHITECTS Cyf.

12 Heol Penrallt, Machynlleth, Powys, SY20 8AL ☎ 01654 700337  
 www.georgetomos.co.uk - georgetomos@yahoo.co.uk 📠 0845 280 3040

Revisions

<b>Client</b>	Mr R Hughes
---------------	-------------

<b>SITE PLAN</b>
------------------

<b>Project</b>	NEW DWELLING @ Plot 5, Bryn Garreg Lwyd, Tywyn .
----------------	---

<b>Job Nr.</b>	14 / 48	<b>Drawing Nr.</b>	PL 3
----------------	---------	--------------------	------

<b>Graddfa / Scale</b>	1:1250 @ A3	<b>Dyddiad / Date</b>	Sept '15 Rhys
------------------------	-------------	-----------------------	---------------

 THE PROPERTY OF THIS DRAWING AND DESIGN IS VESTED IN GEORGE+TOMOS CYF AND MUST NOT BE COPIED OR REPRODUCED IN ANY WAY WITHOUT THEIR WRITTEN CONSENT