


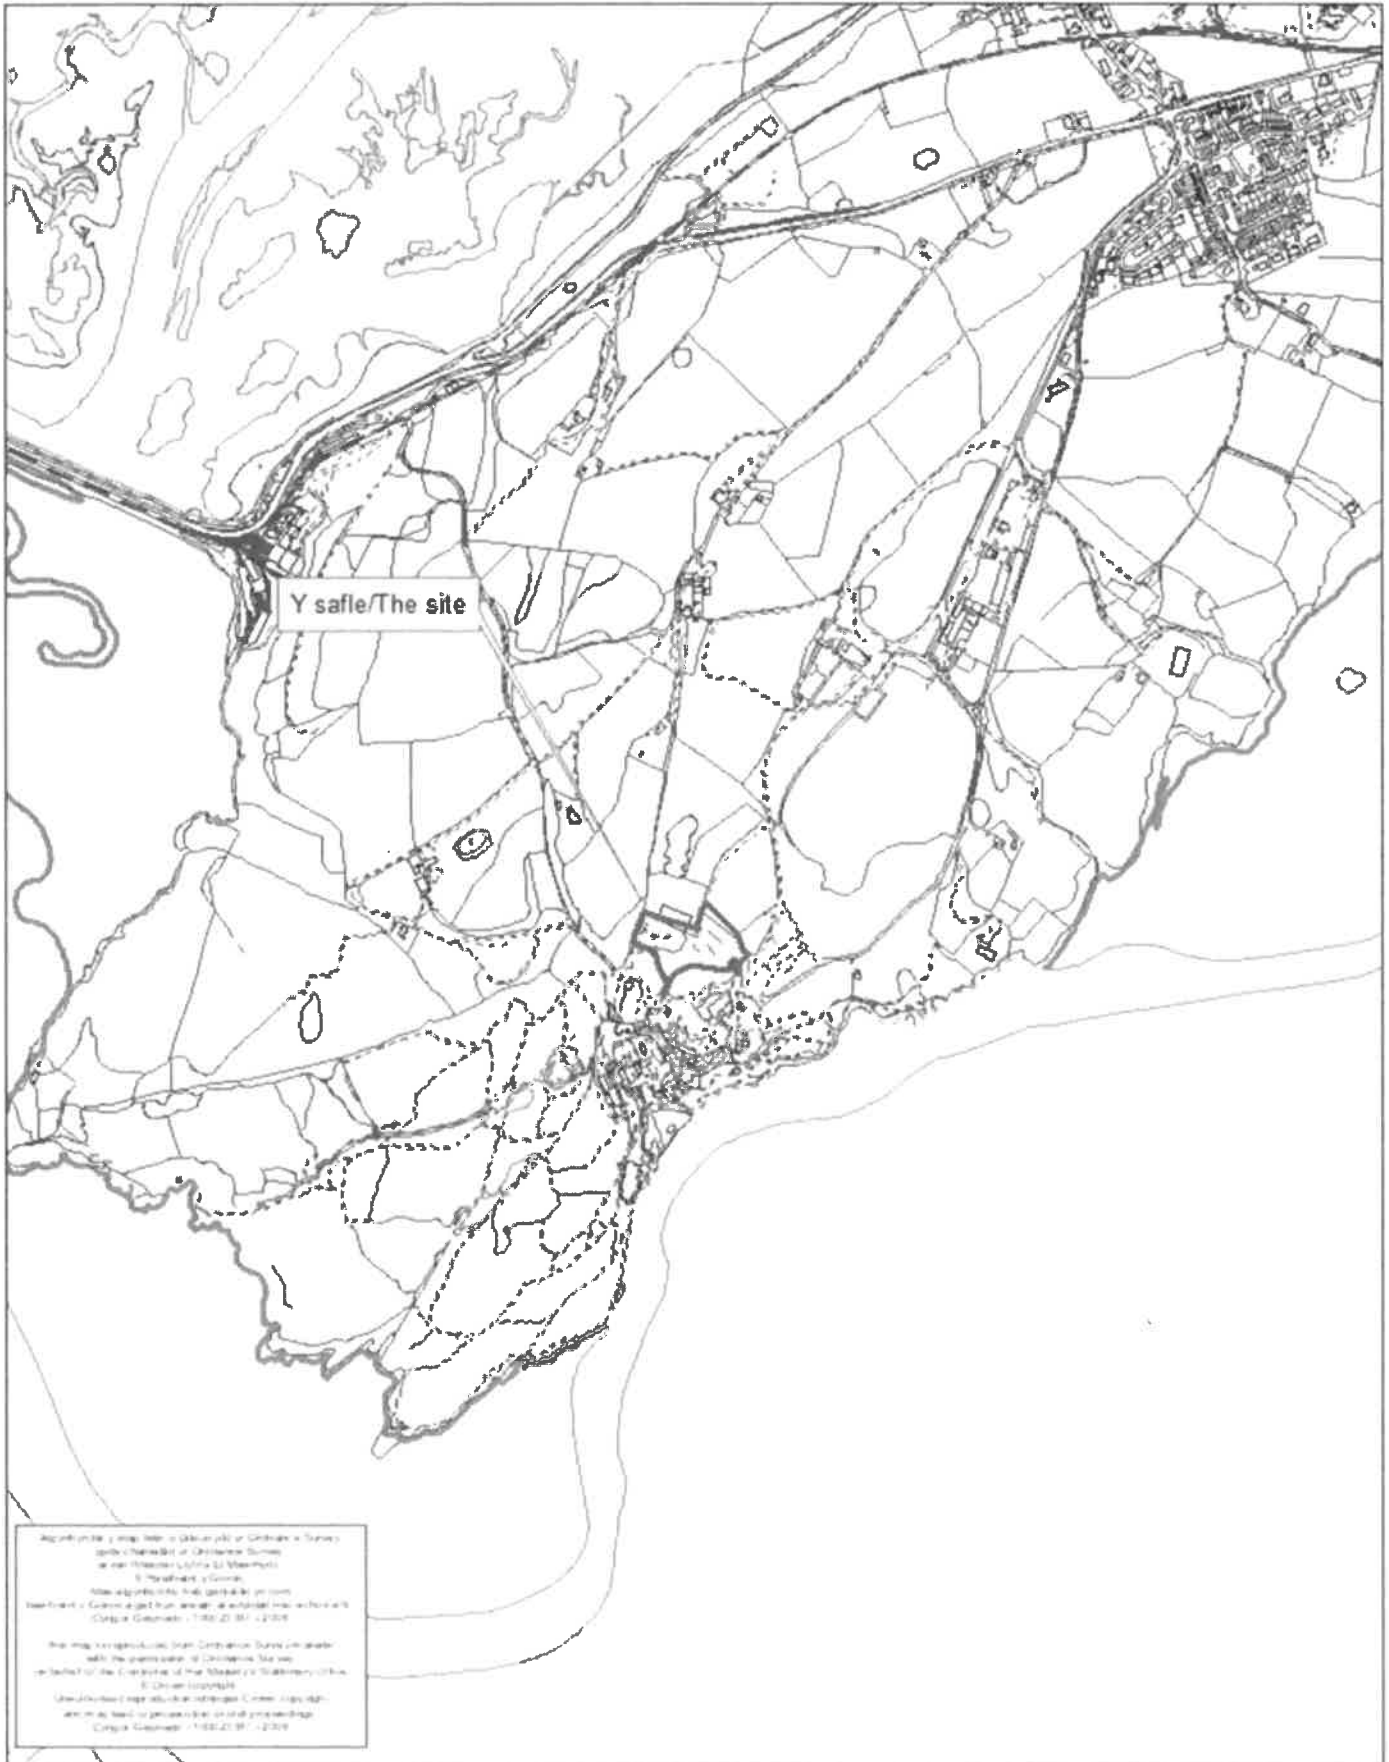


Rhif y Cais / Application Number : C18/1183/08/LL

Cynllun lleoliad ar gyfer adnabod y safle yn unig. Dim i raddfa.
Location Plan for identification purposes only. Not to scale.




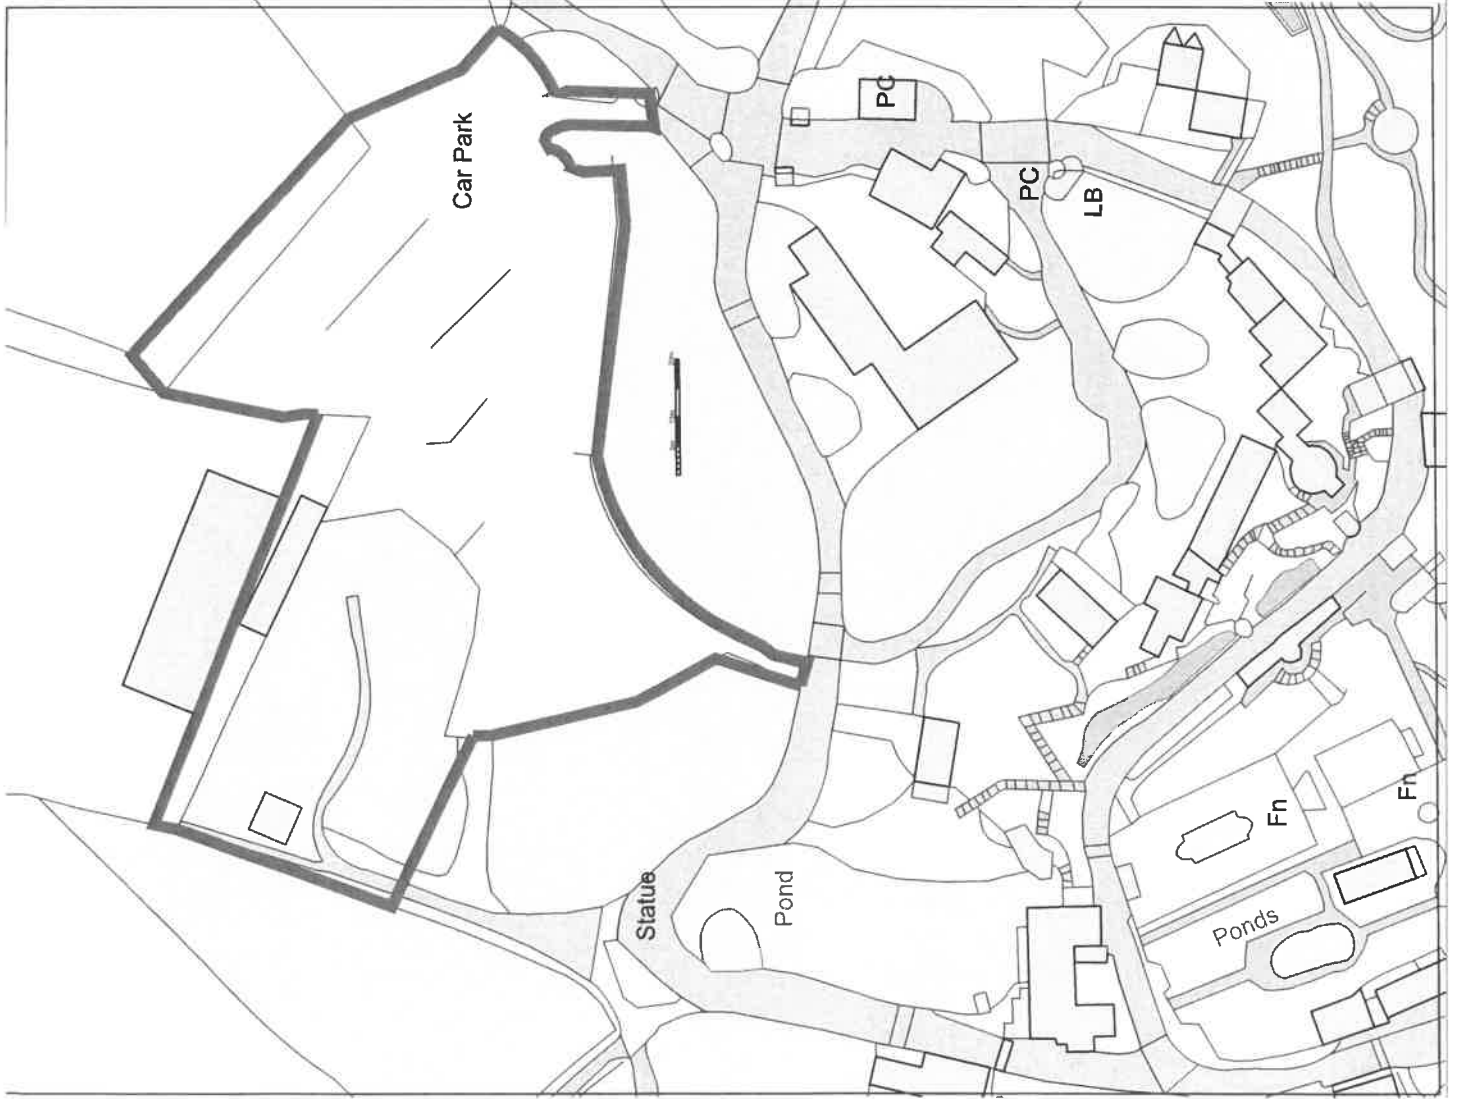

| Rev | Details | Date |
|-----|---------|------|
| . | | |



environmental associate
 landscape architects urban designers environmental planners

Client: .

Project: **Portmerion**
touring camper site

Title: **location plan**



















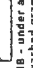

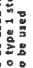
Project No: Drawing No: Revision:
EA/5377 5377/15 .

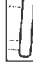Scale: Date:
1:1250@ A4 23-10-18

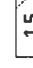Chapel House, City Road, Chester, CH1 3AE
 Tel: 01244 311666
 email: ea@environmentalassociates.ne
 web: www.environmentalassociates.ne

© This drawing is subject to copyright

Cynllun Diwygiedig Amended Plan
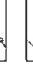
| | |
|---|---|
|  |  |
|  |  |
|  |  |
|  |  |
|  |  |
|  |  |
|  |  |
|  |  |
|  |  |
|  |  |
|  | |

notes:

- 23 camper spaces
- structural/screen planting consisting of native and/or evergreen species
- dense screen planting at north entrance route
- arched yews over slate/stone paved visitor entrance route
- 45 specimen trees planted
- ornamental planting at prominent locations

| Rev | Desc | Date | Drawn |
|-----|--|----------|-------|
| F | Scale revised to 1:25000A1 | 11/01/22 | LS |
| E | camper pitch removed, 2x camper van spaces added; shared pedestrian/vehicle zone added | 11/01/21 | POB |
| D | pitch boundaries added in pink dashed line | 01/05/20 | POB |
| C | camper van park layout added | 01/05/20 | POB |
| B | revised all bolts to achieve 6m between each | 01/05/20 | POB |
| A | north west corner amended for access to biomass store | 01/05/20 | POB |

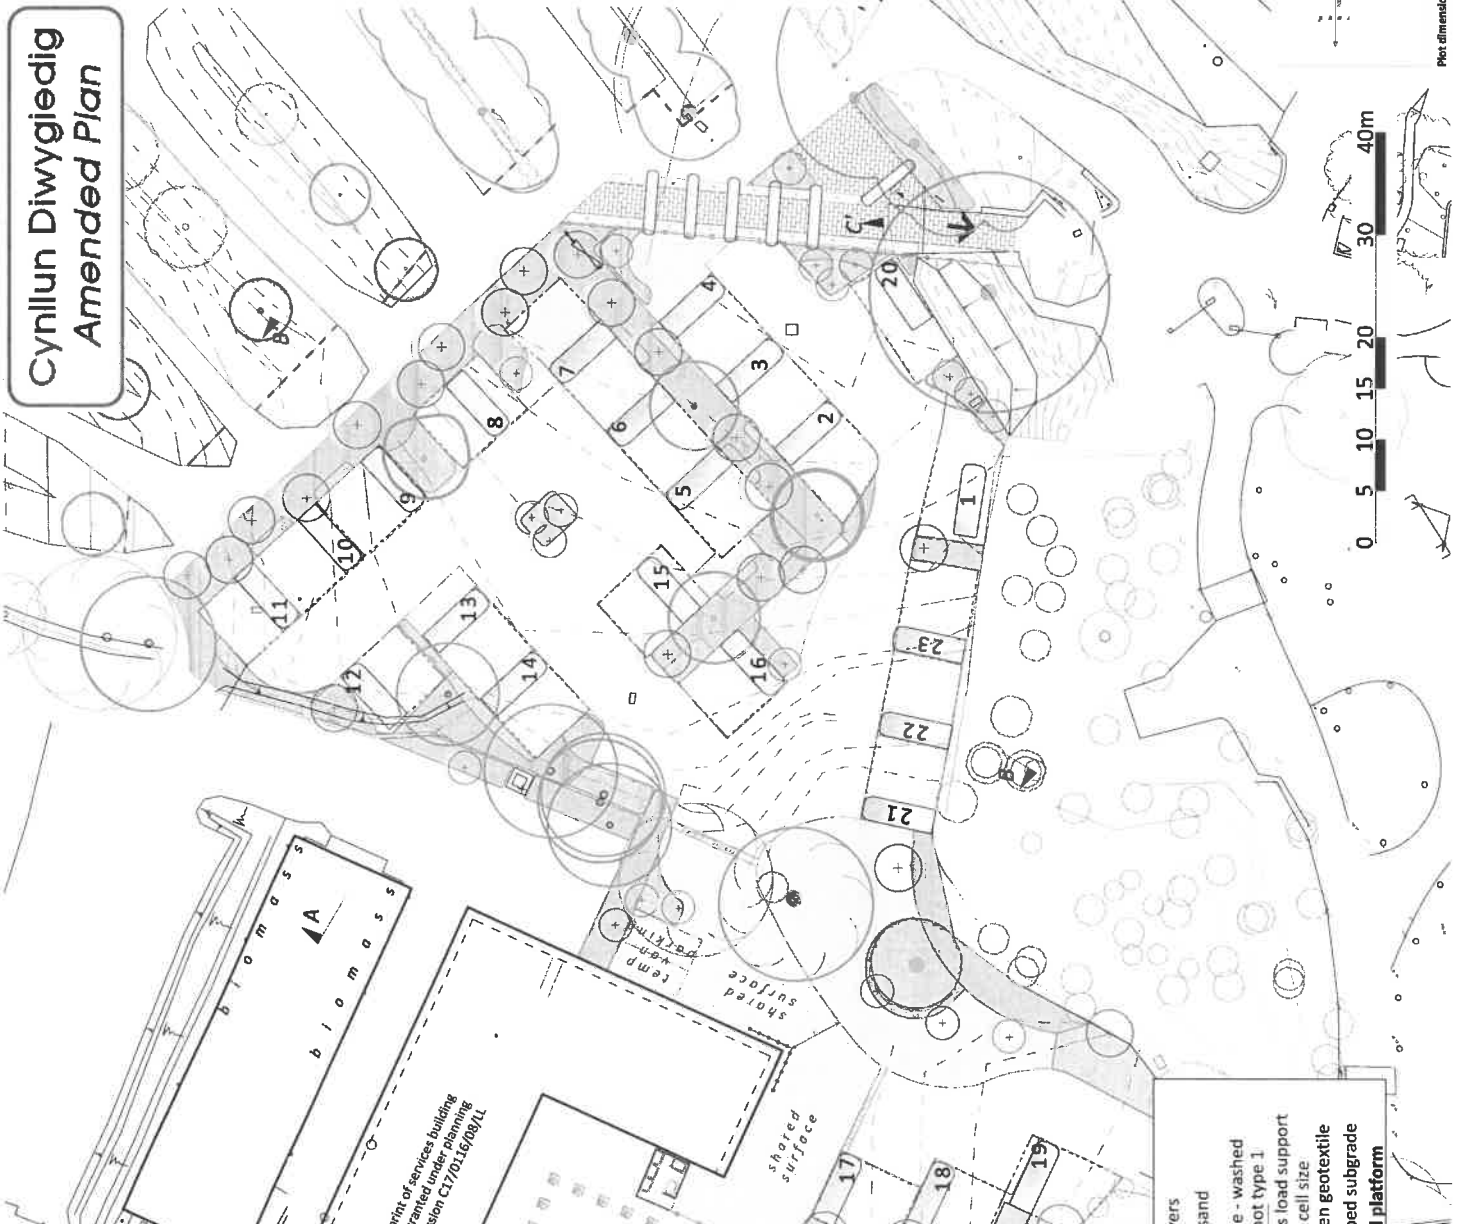


Figure 2 - shared surface over geocell load platform

- sets/pavers
- bedding sand
- infill stone - washed granite, not type 1
- LSG series load support - 150mm cell size
- non-woven geotextile
- undisturbed subgrade

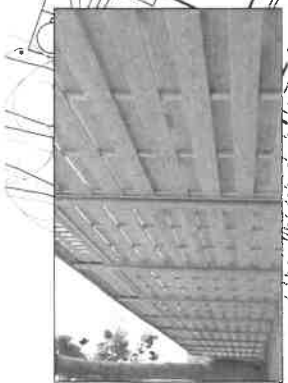


Figure 1 - double-sided hit & miss timber fence

Plan dimension 1:2500

environmental

Project: Partmerion touring camper site

Site: sketch masterplan general arrangement










Cynllun Diwygiedig Amended Plan

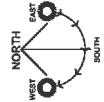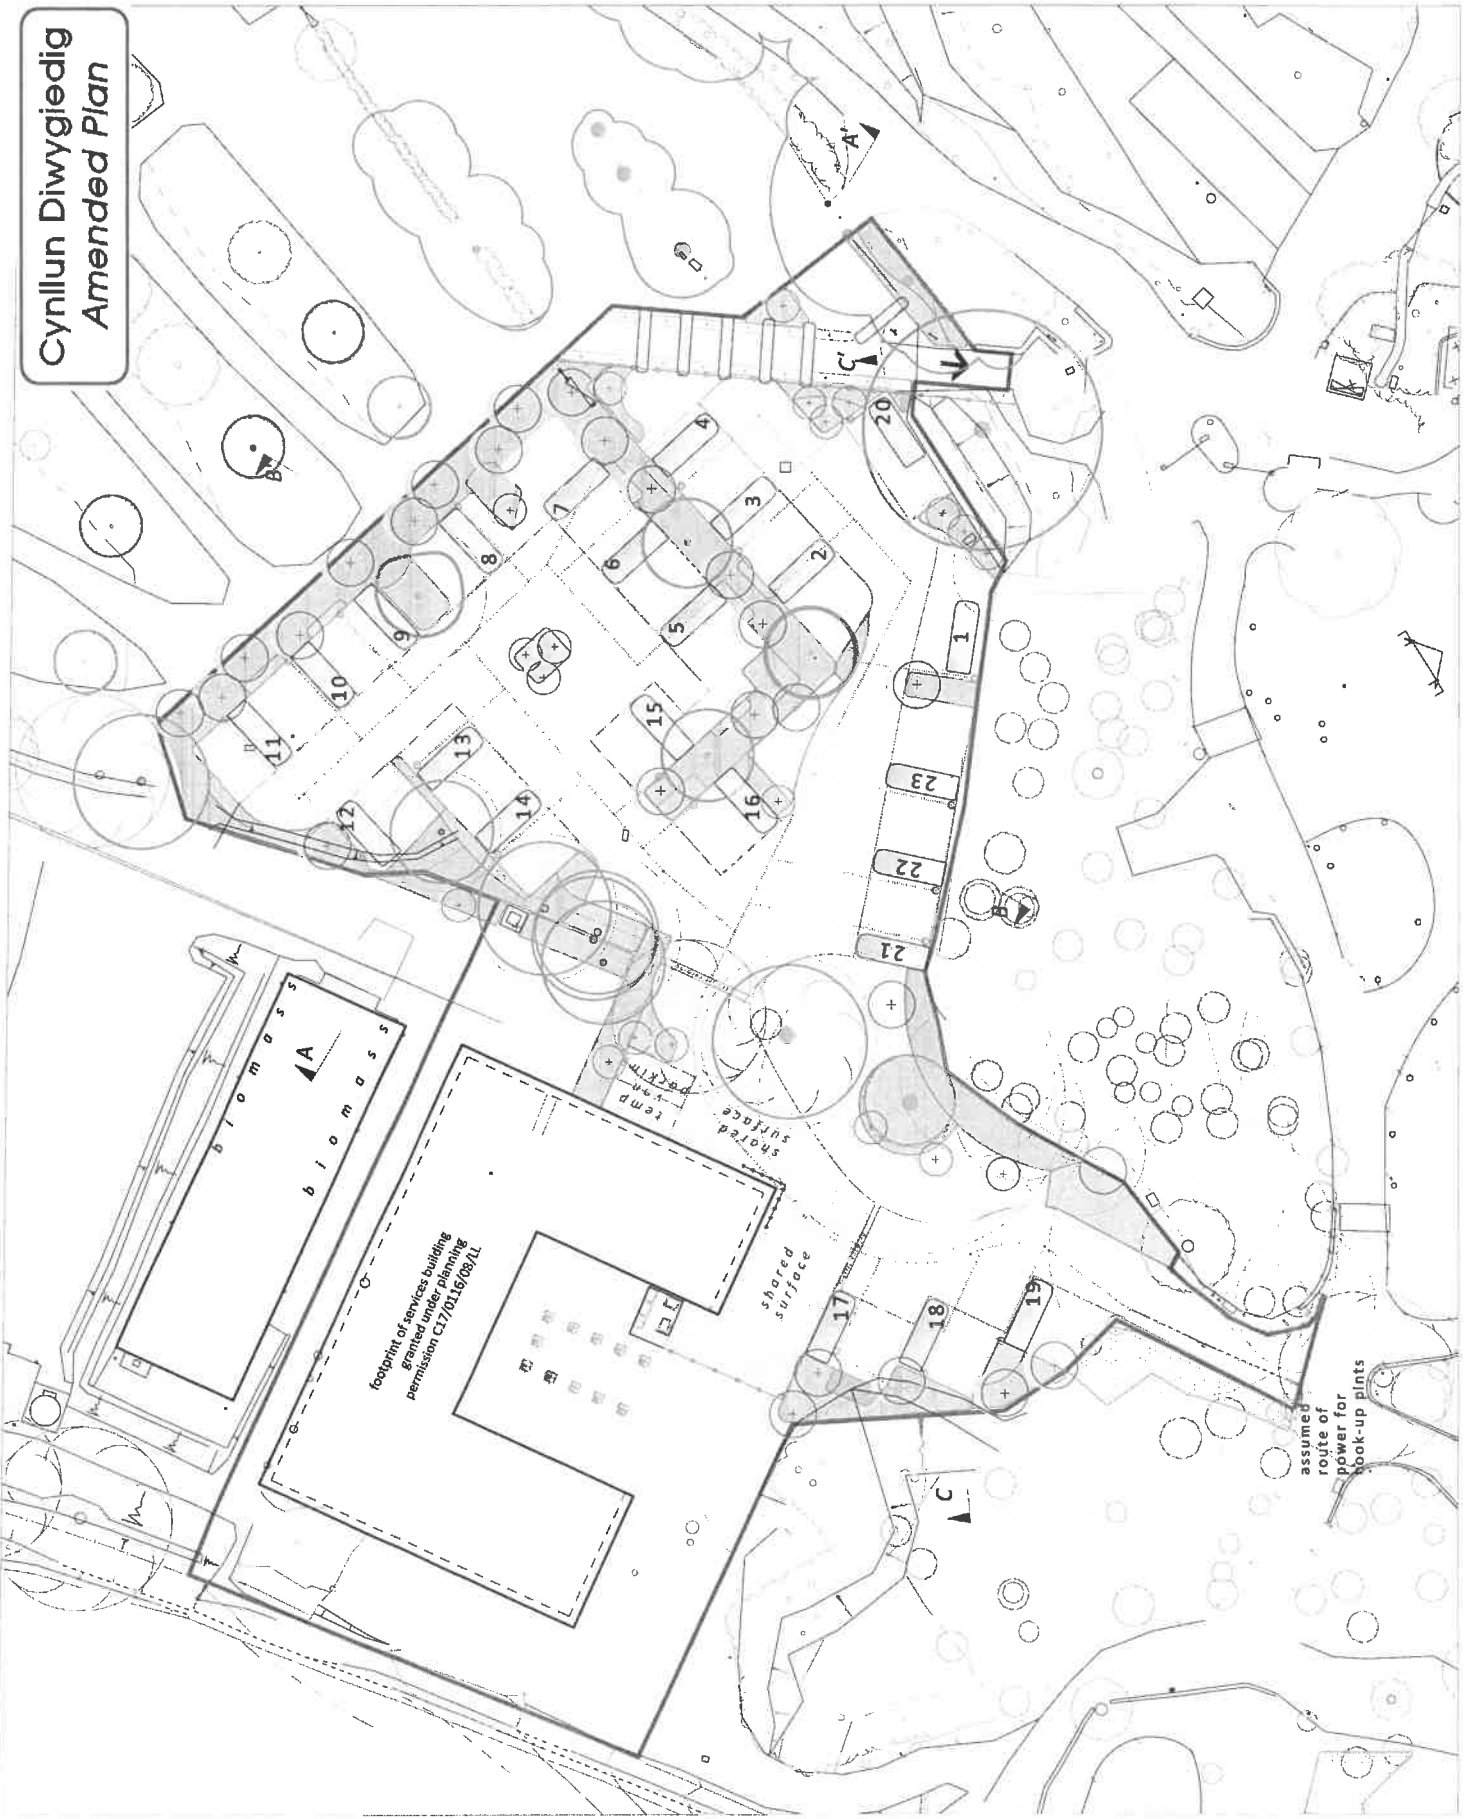







assumed route of power for hook-up points

EXISTING WOODLAND BACKDROP

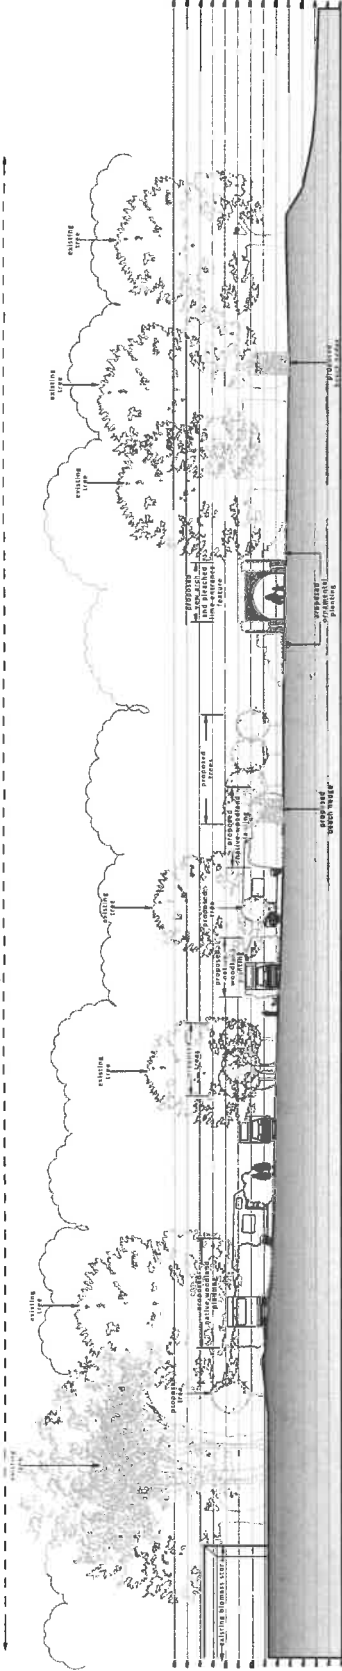


Section A-A'

EXISTING WOODLAND BACKDROP

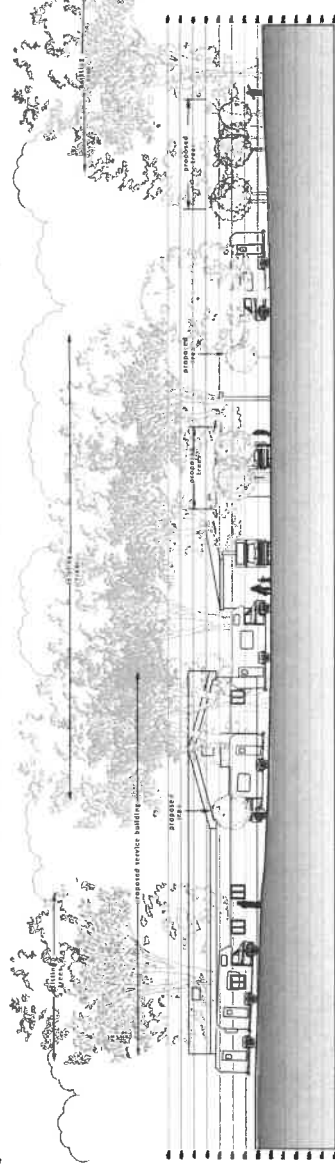


Section B-B'

EXISTING WOODLAND BACKDROP

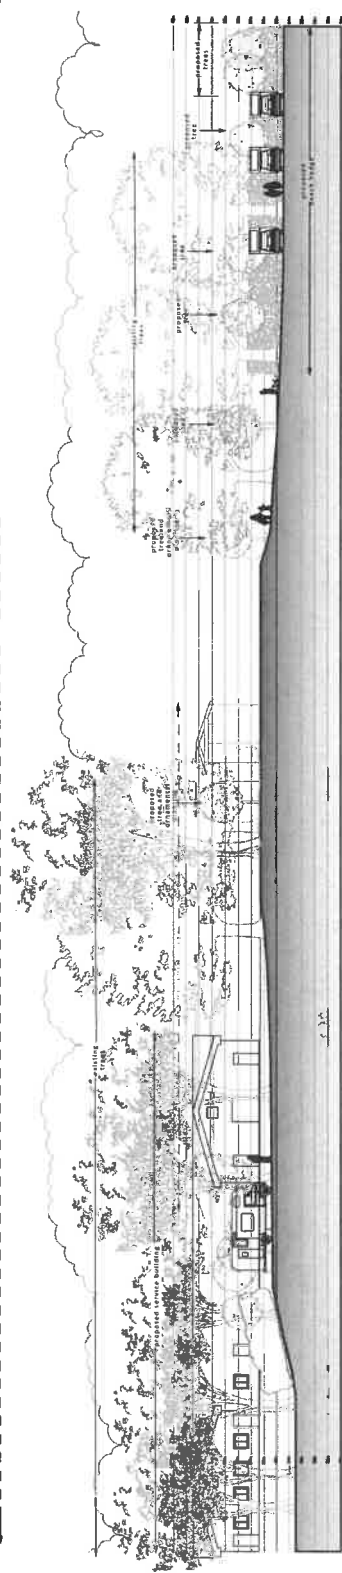

Section C-C'

| Rev | Desc | Date | POB | Drawn |
|-----|---------------------------------------|----------|-----|-------|
| A | changes to service block and planting | 07-10-06 | | |



environmental systems

landscape architects, urban designers, ecologists, planners

Client: Portmerion

Project: touring campsite

Site sections

Project No: Overseas EA/B377 5377/14

Version: A

Date: 23-10-18


Scale: 1:200 @ A1

Client: Chapel House, City Road, Chester, CH1 3AG, UK

email: info@environmentalsystems.net

web: www.environmentalsystems.net

© The drawing is subject to copyright

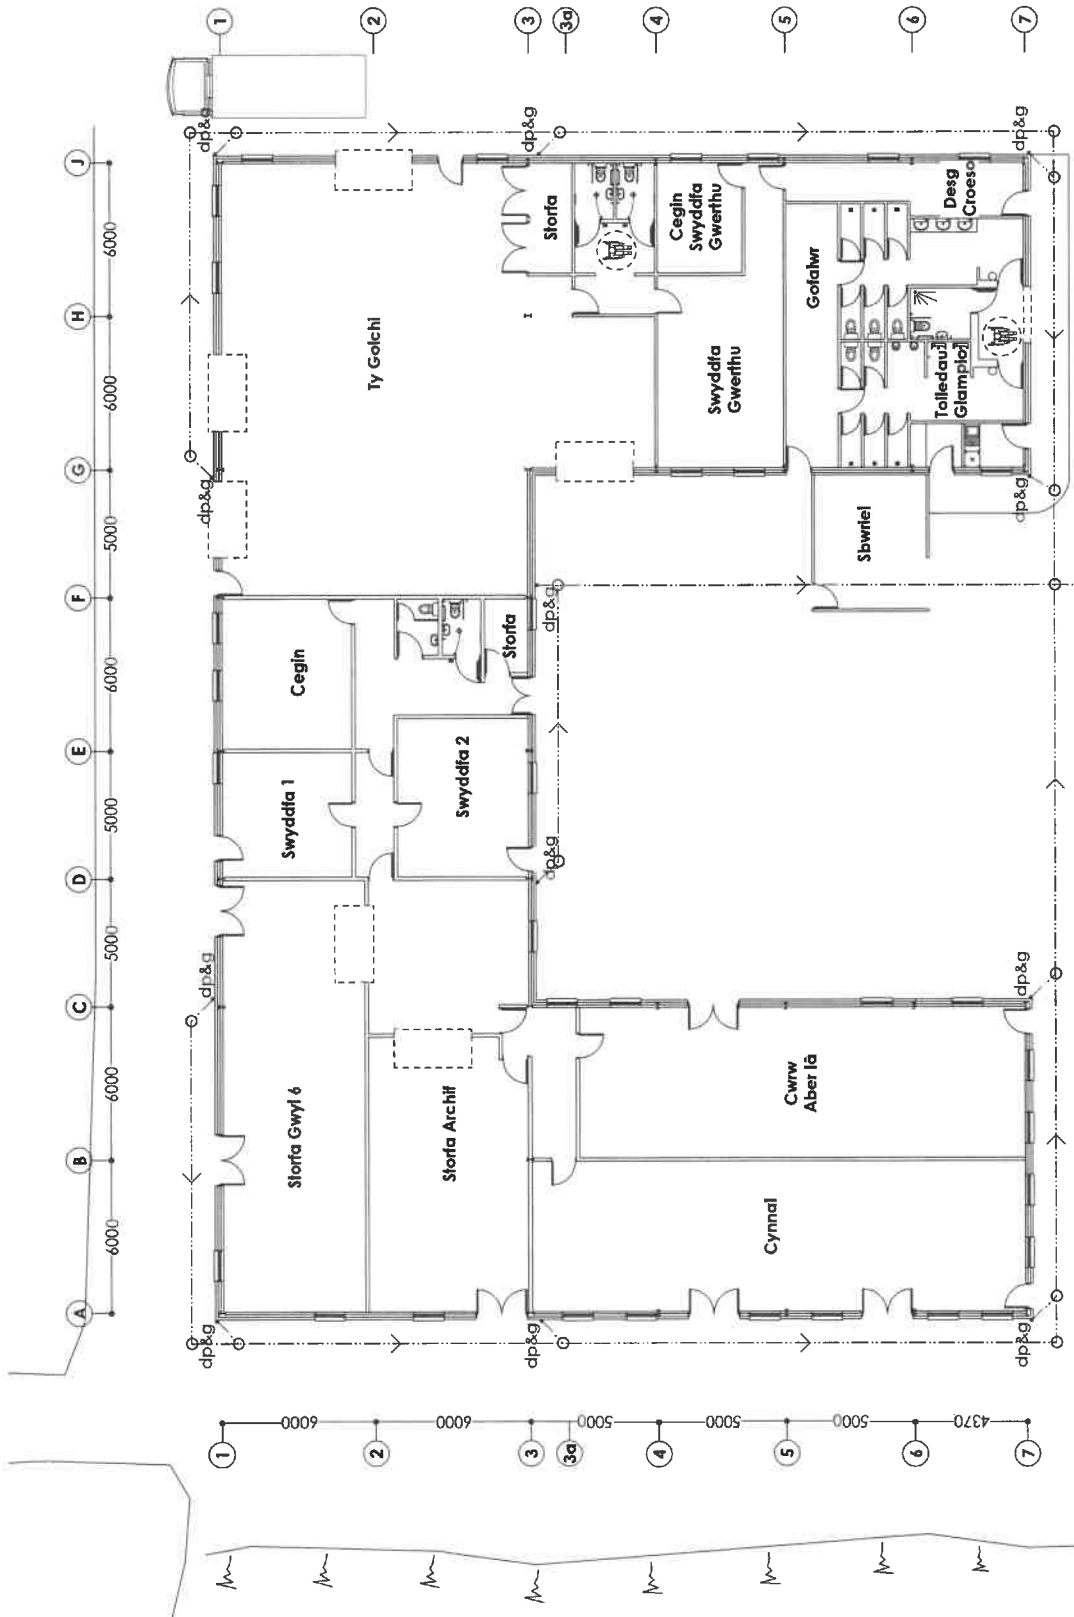

Dwr wynab a dwr aifan i
system gyfunol presennol

Cynllun Llwr Gwaelod Bwrleddig

Cyfanswm arwynebedd llwr - 999m²


Ap Thomas Cyf.
 104, 106, 108
 Llyr, Gwynn
 Parc Merthyr
 Gwynedd
 LL57 4DF
 01248 670353
 www.ap-thomas.com
 info@ap-thomas.com

CAIS CYNLLUNIO


| | | | |
|---|------------|---------------------------------|-----|
| Y | 28.09.2016 | Cynllun dwygodig: | LAG |
| X | 18.11.2016 | Cynllun dwygodig: | LAG |
| W | 29.11.2016 | Cynllun dwygodig: | LAG |
| V | 02.01.2017 | Cynllun dwygodig: | LAG |
| U | 10.05.19 | Cynllun wedi diwygio yn bwylydd | LAG |
| T | 01.05.19 | Reolddau 11 cynllun | TE |
| S | 13.06.19 | Paragat gwaelod bwrleddig | TE |
| R | 28.08.19 | Nwyddau 11 cynllun | TE |
| Q | 17.07.19 | Nwyddau 11 cynllun | TE |

| | | | |
|---------|---|-----------|---------|
| DATE | : 23.09.2016 | SCALE | : 1:200 |
| DRAWN: | TE | CHECKED: | AMJ |
| JOB: | Adedid Gwasanaethau Cynnal, Portmeirion, Gwynedd | | |
| DRG. | Cynllun Llwr Gwaelod Bwrleddig | | |
| JOB NO. | 5168 | DRG. REF. | (20)01 |
| REV. | G | | |

The drawing is copyright of Ap Thomas Cyf. and must not be copied or reproduced in any format in whole or part hereof without written consent.

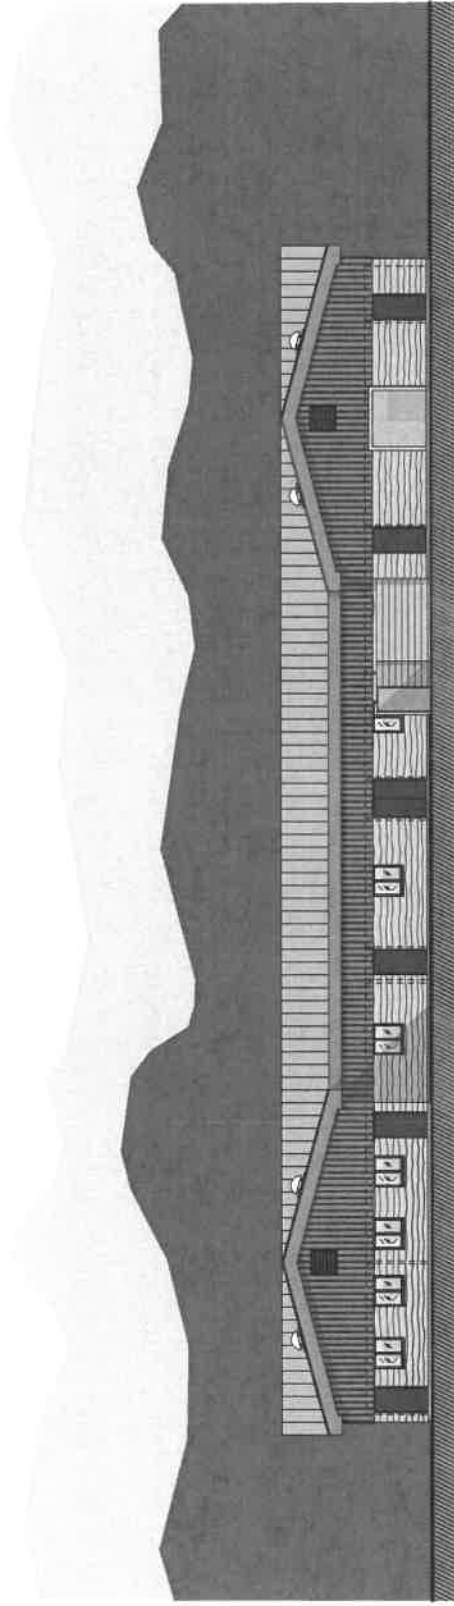

Drychriad Deheuol

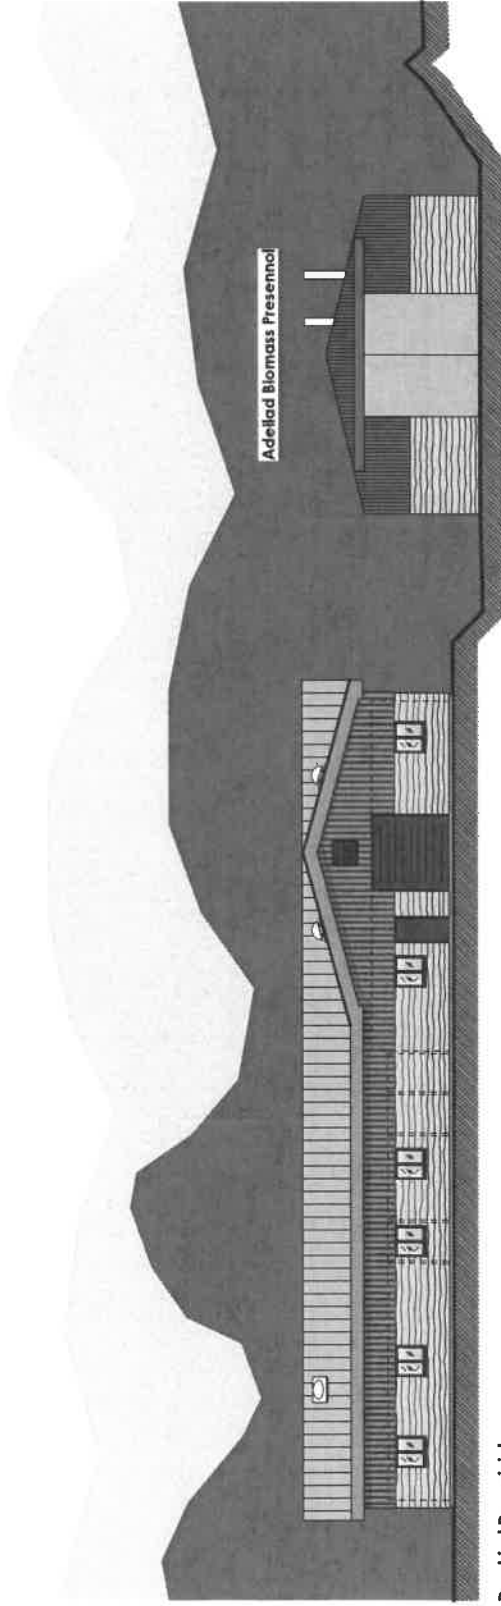

Drychriad Dwyreiniol

Gorffennelladau:

- T6 - Panelli rhychiog lliw 'slate grey'.
- Cyfarpar awyru a pibau gwasanaethu.
- Muriau - Panelli rhychiog lliw 'slate grey'.
- Ffenestri - Llywd tywyll.
- Drysau - Coch tywyll.


© This drawing is copyright of Ap Thomas Cyl. and must not be copied or reproduced in any format in whole or part thereof without written consent.

A 29.11.2016 Cynllun ddywygiedig: LAG
 B 04.01.2017 Cynllun ddywygiedig: LAG
 C 01.05.19 Drychriad Dwyreiniol wedi diwygu: LAG
 D 02.07.19 Ffensiili a drysau wedi'u dwyddaru: TE
 E 18.07.19 Gorffennellau wedi eu coddennu: TE


CAIS CYNLLUNIO

Ap Thomas Cyl:
 Unit 10b,
 Llys Cymen,
 Parc Presennol,
 Cwynedd,
 LL57 4DF
 01248 670353
 info@ap-thomas.com
 info@ap-thomas.com

| | | | |
|---------|--|-----------|---------|
| DATE | : 11.10.2016 | SCALE | : 1:200 |
| DRAWN: | LAG | CHECKED: | AMJ |
| JOB: | Adeilad Gwasanaethau Cynnal, Portmeirion, Gwynedd | | |
| DRG. | Drychladau Bwriededig | | |
| JOB NO. | 5168 | DRG. REF. | (20)03 |
| REV. | | | E |

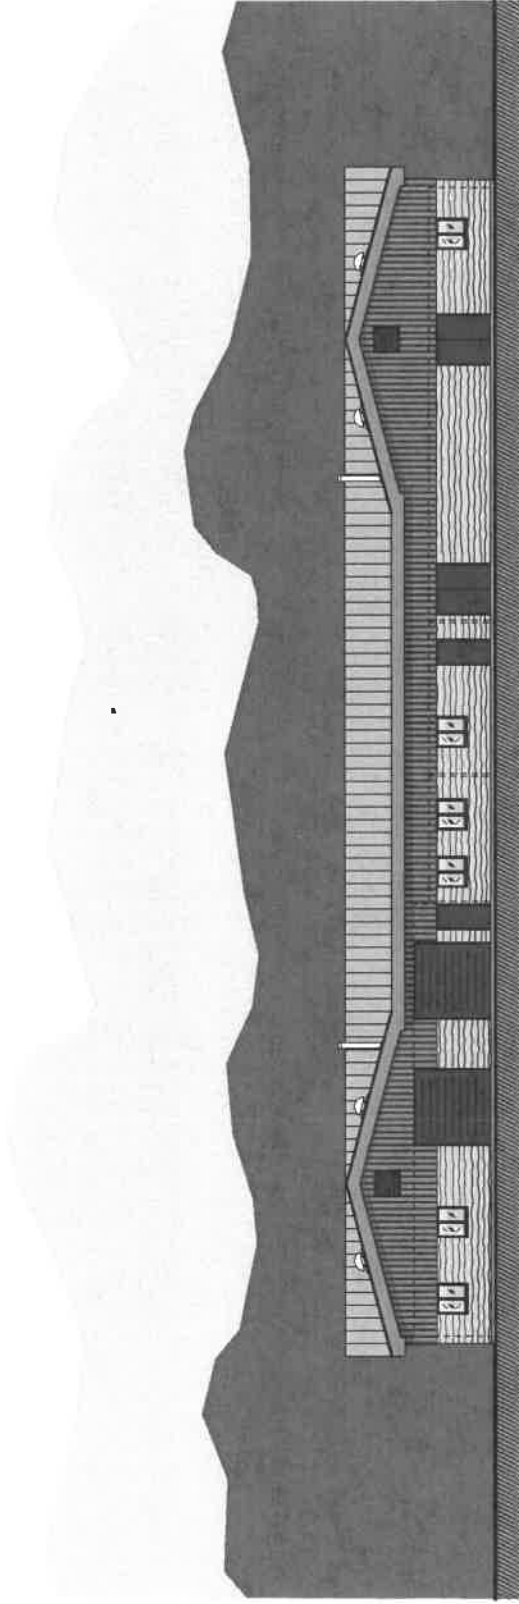

Drychiad Gogleddol

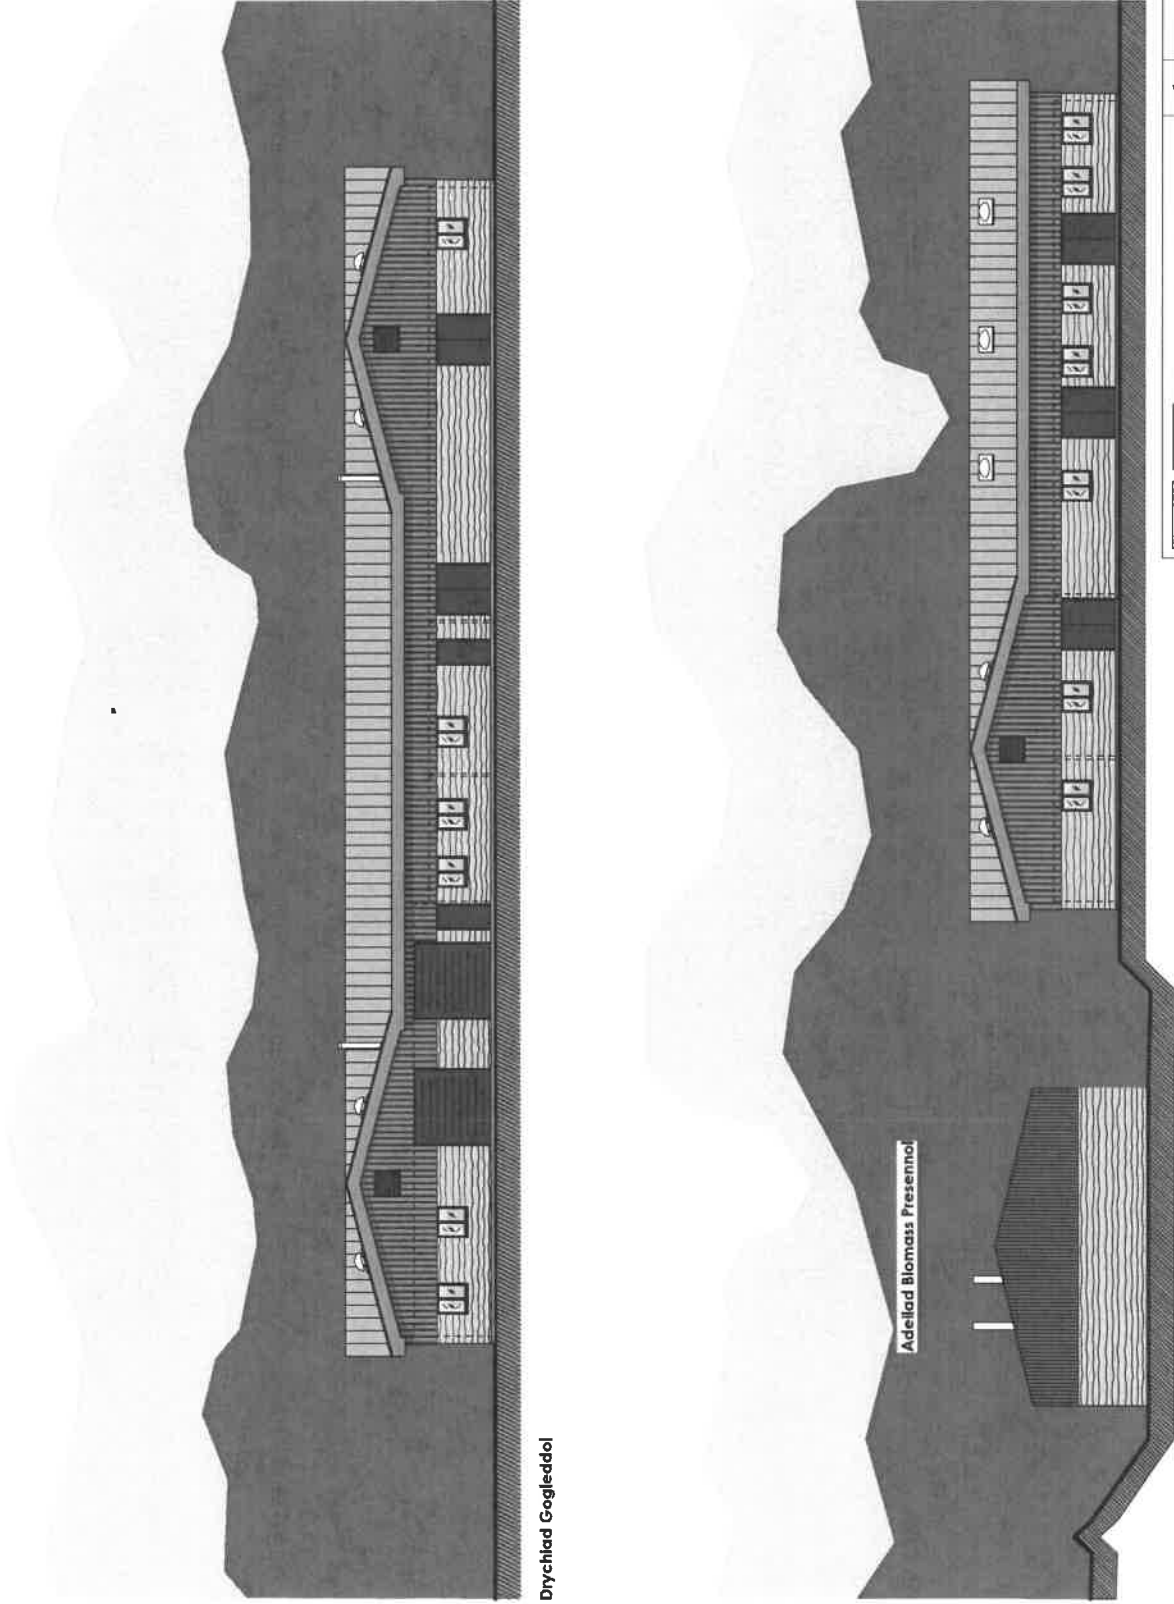

Drychiad Gorllewinol

Goffeniadau:

- Tô** - Panell rhychiog llw 'slate grey'.
Cylarpar awyru a pibau gwasanaethu.
- Muriau** - Panelli rhychiog llw 'slate grey'.
- Ffeneshti** - Llwyd tywyll.
- Drysau** - Coch tywyll.

| | |
|--|------------------|
| <p>© The drawing is copyright of Ap Thomas Cof. and must not be copied or reproduced in any form in whole or part thereof without written consent.</p> | |
| DATE : 11.10.2016 | SCALE : 1:200 |
| DRAWN: LAG | CHECKED: AMJ |
| <p>JOB: Adelid Gwasanaethau Cynnal, Portmeirion, Gwynedd</p> | |
| <p>DRG. Drychiadau Bwlededig</p> | |
| JOB NO. 5168 | DRG. REF. (20)04 |
| REV. D | |

| | |
|--|--|
| <p>18.07.19 Goffeniadau wedi eu codio'nau 15</p> | |
| <p>02.07.19 Ffeneshti a drysau wedi'u ddiweddu</p> | |
| <p>04.01.2017 Cynllun ddiwydiol: LAG</p> | |
| <p>29.11.2016 Cynllun diwydiol: LAG</p> | |

| | |
|------------------------------|--|
| <p>CAIS CYNLLUNIO</p> | |
| | <p>Ap Thomas Cof. 111, 112 Llyr, Osnen Parc Menni Gwynedd LL57 4DF 01248 670353 www.ap-thomas.com info@ap-thomas.com</p> |

| Hedging (H 1 & 2) | | | | |
|---------------------------|-------------|-----|---------------|-------|
| Name | Common name | Qty | Spec | Plant |
| <i>Crataegus monogyna</i> | Hawthorn | 125 | min. 2 shoots | 20x C |
| <i>Fagus sylvatica</i> | Beech | 75 | min. 2 shoots | 20x C |
| <i>Ilex aquifolium</i> | Holly | 25 | min. 7 shoots | 20x C |

| Trees - whips @ 1.4m centres (beds 7, 8, 9 & 10) | | | | |
|--|------------------------|-----|---------------|----------------|
| Species | Common name (% of mls) | Qty | Size (height) | Specification |
| <i>Alnus glutinosa</i> | Alder (20%) | 57 | 40-60cm | BR; min 3 brks |
| <i>Betula pendula</i> | Birch (25%) | 69 | 40-60cm | BR; min 3 brks |
| <i>Corylus avellana</i> | Hazel (15%) | 42 | 40-60cm | BR; min 3 brks |
| <i>Pinus sylvestris</i> | Scots Pine (5%) | 22 | 2t CG | min 5 brks |
| <i>Prunus avium</i> | Wild Cherry/Gean (10%) | 31 | 40-60cm | BR; min 3 brks |
| <i>Quercus robur</i> | Oak (25%) | 68 | 40-60cm | BR; min 3 brks |

whips bed 9 (70 sq m)
 15 no. *Alnus glutinosa*
 18 no. *Betula pendula*
 11 no. *Corylus avellana*
 6 no. *Pinus sylvestris*
 8 no. *Prunus avium*
 16 no. *Quercus robur*

whips bed 10 (61 sq m)
 20 no. *Alnus glutinosa*
 25 no. *Betula pendula*
 15 no. *Corylus avellana*
 6 no. *Pinus sylvestris*
 10 no. *Prunus avium*
 25 no. *Quercus robur*

whips bed 8 (225x30% sq m)
 15 no. *Alnus glutinosa*
 18 no. *Betula pendula*
 11 no. *Corylus avellana*
 6 no. *Pinus sylvestris*
 8 no. *Prunus avium*
 18 no. *Quercus robur*

whips bed 7 (33 sq m)
 7 no. *Alnus glutinosa*
 8 no. *Betula pendula*
 5 no. *Corylus avellana*
 4 no. *Pinus sylvestris*
 5 no. *Prunus avium*
 2 no. *Quercus robur*

whips bed 4 (50 sq m)
 9 no. *Alnus glutinosa*
 12 no. *Betula pendula*
 7 no. *Corylus avellana*
 4 no. *Pinus sylvestris*
 5 no. *Prunus avium*
 12 no. *Quercus robur*


whips 1
 10 no. *Aln*
 13 no. *Bet*
 9 no. *Coi*
 5 no. *Pin*
 6 no. *Pru*
 13 no. *Qu*

whips bed 2 (61 sq m)
 25 no. *Alnus glutinosa*
 30 no. *Betula pendula*
 20 no. *Corylus avellana*
 9 no. *Pinus sylvestris*
 14 no. *Prunus avium*
 30 no. *Quercus robur*

whips bed 6 (78 sq m)
 15 no. *Alnus glutinosa*
 19 no. *Betula pendula*
 12 no. *Corylus avellana*
 4 no. *Pinus sylvestris*
 8 no. *Prunus avium*
 19 no. *Quercus robur*

whips bed 1 (22 sq m)
 5 no. *Alnus glutinosa*
 6 no. *Betula pendula*
 4 no. *Corylus avellana*
 3 no. *Pinus sylvestris*
 3 no. *Prunus avium*
 6 no. *Quercus robur*

3 no. *Malus hupehensis*
 2 no. *Betula pendula*
 1 no. *Betula pendula*

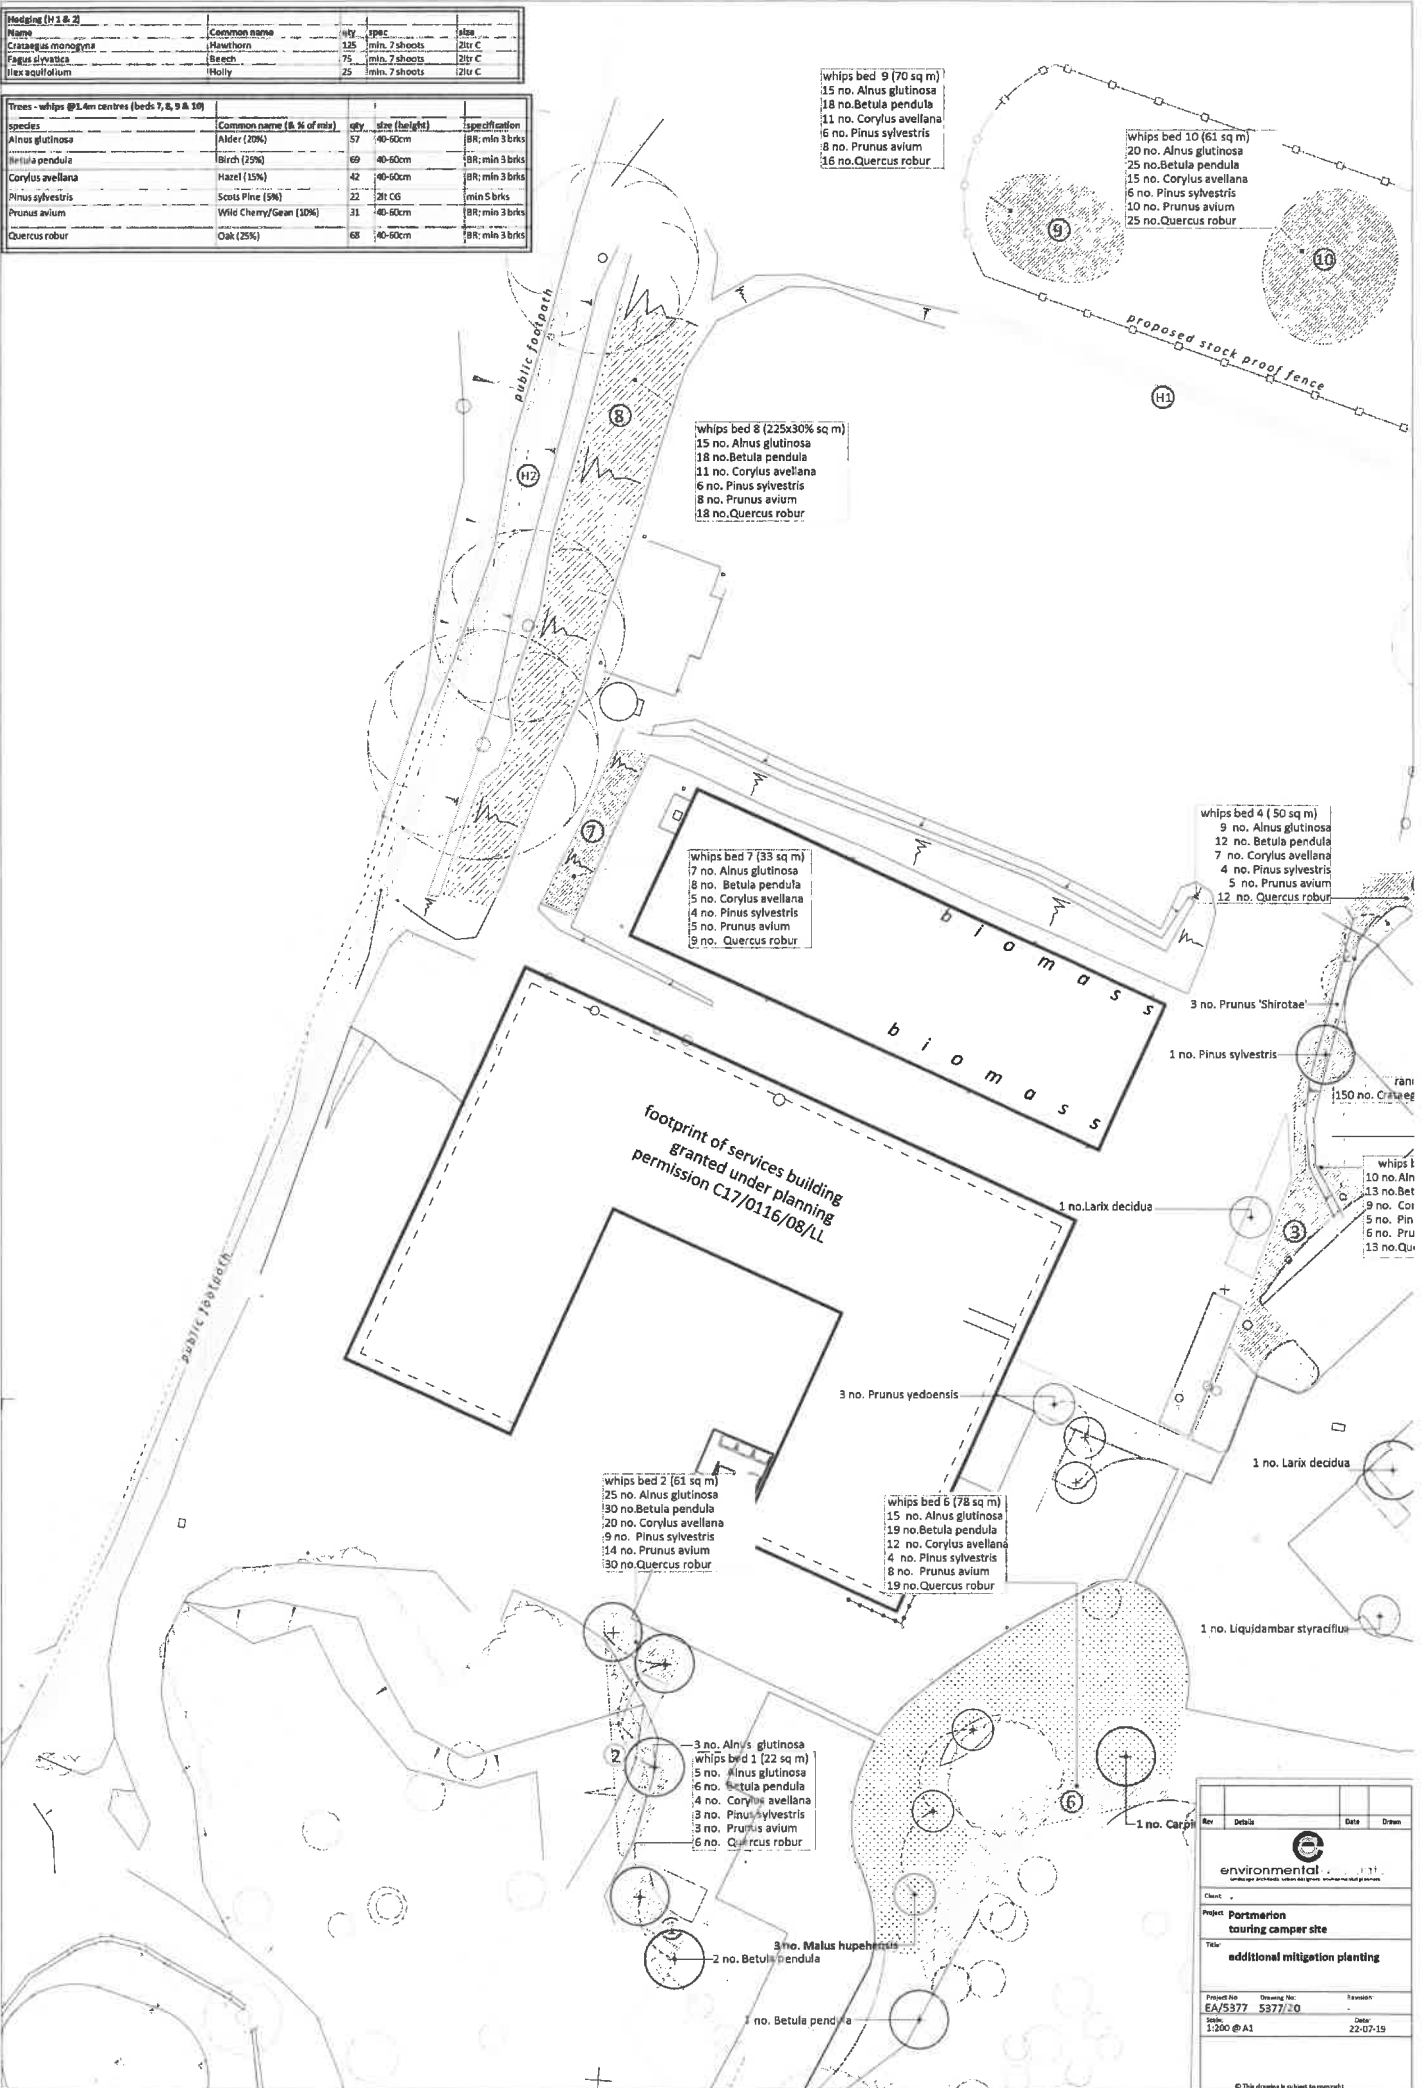

| | | | |
|---|-------------|-----------|-------|
| Rev | Details | Date | Drawn |
| environmental landscape architects, urban designers, arboricultural services | | | |
| Client: | | | |
| Project: Portmerion touring camper site | | | |
| Title: additional mitigation planting | | | |
| Project No: | Drawing No: | Revision: | |
| EA/5377 | 5377/20 | | |
| Scale: | Date: | | |
| 1:200 @ A1 | 22-07-19 | | |
| © This drawing is not to be copied | | | |


