

Rhif y Cais / Application Number : C16/0518/11/LL


Cynllun lleoliad ar gyfer adnabod y safle yn unig. Dim i raddfa.
Location Plan for identification purposes only. Not to scale.



Atgynhyrchir y map hwn o Ddauwydd y Ordnance Survey gyda ohanlaid yr Ordnance Survey ar ran Rheolwr Llyfrfa Eri Mawrddi.
© Hawlfraint y Goron.
Mae atgynhyrchu heb ganiatâd yn torri hawlfraint y Goron a gallhys arwain at erlyniad neu achos sifil.
Dyngor Gwynedd - 100023387 - 2008

This map is reproduced from Ordnance Survey material with the permission of Ordnance Survey on behalf of the Controller of Her Majesty's Stationery Office.
© Crown copyright.
Unauthorised reproduction infringes Crown copyright and may lead to prosecution or civil proceedings.
Dyngor Gwynedd - 100023387 - 2008

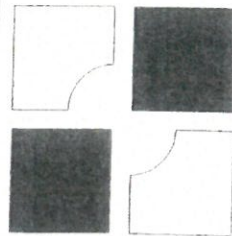



 Ap Thomas Cyf
 Unit 13b
 Llys Onnen
 Parc Menai
 Bangor
 Gwynedd
 LL57 4DF
 01248 670353
 www.ap-thomas.com
 info@ap-thomas.com




© This drawing is copyright of Ap Thomas Partnership and must not be copied or reproduced in any format in whole or part thereof without written consent.
 Produced from the Ordnance Survey National Geographic Database and incorporating surveyed revision available at this date. © Crown Copyright 2009
OS COPY LICENCE REF: IIG0287


DATE :	03.09.2014	SCALE :	1:1250
DRAWN:	RWJ	CHECKED:	AMJ
JOB:	Cilan 56 Ffordd Garth Uchaf Bangor		
DRG:	Location Plan		
JOB NO.	DRG. REF.	REV.	
5094	(9-) 1000	*	

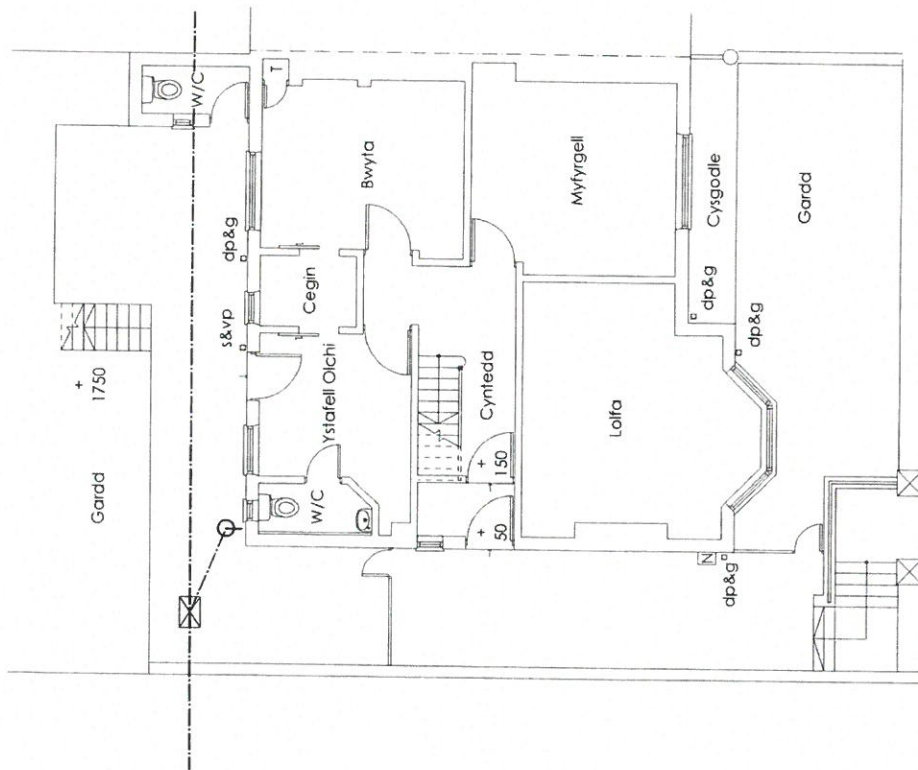

Llawr Gwaelod

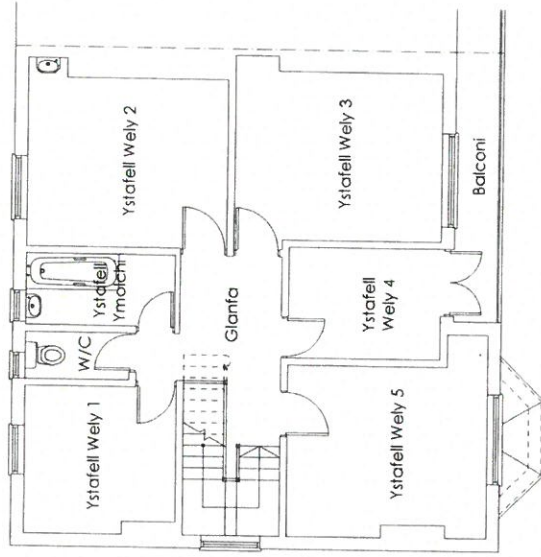

Llawr Cyniat

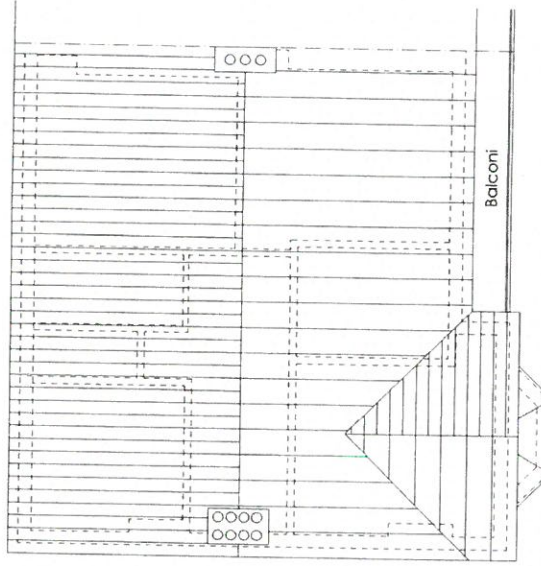


Cynllun Tô


The drawing is copyright of A.P. Thomas Partnership and must not be copied or reproduced in any form without the written consent of the copyright holder.

DATE : 02.09.2014	SCALE : 1:100
DRAWN: RWJ	CHECKED: AMJ
JOB:	
Cilan 56 Ffordd Garth Uchaf Bangor	
DRG:	
JOB NO. 5094	DRG. REF. (00) 01
Cynlluniau Presennol	
REV.	


A.P. Thomas Cylf.
 Unit 13b
 Llys Omien
 Bala, Gwynedd
 LL57 4DF
 T: 01248 864555
 www.ap-thomas.com
 info@ap-thomas.com

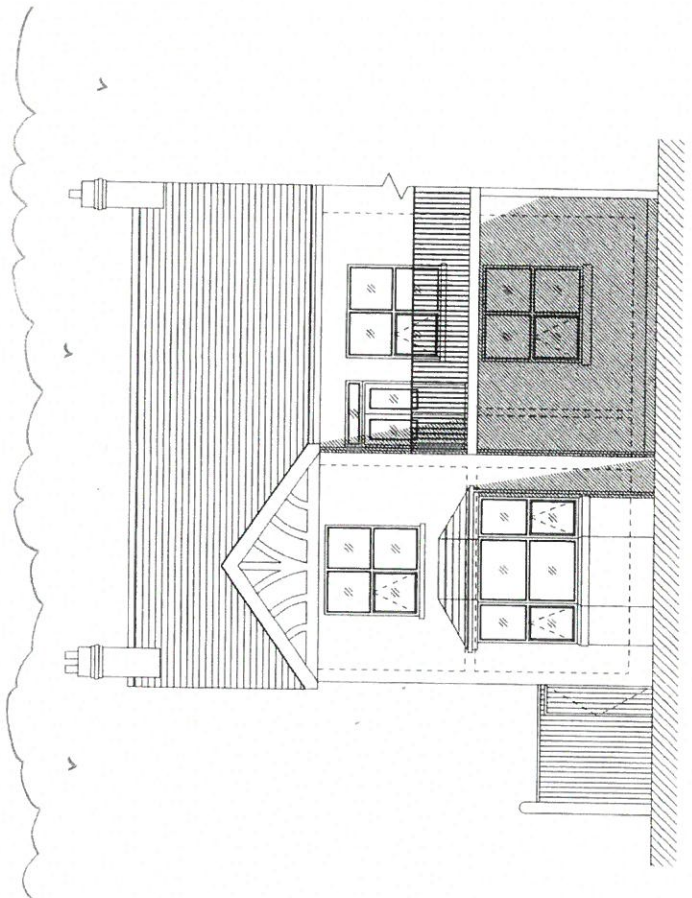

Drychiad De Dawyreiniol

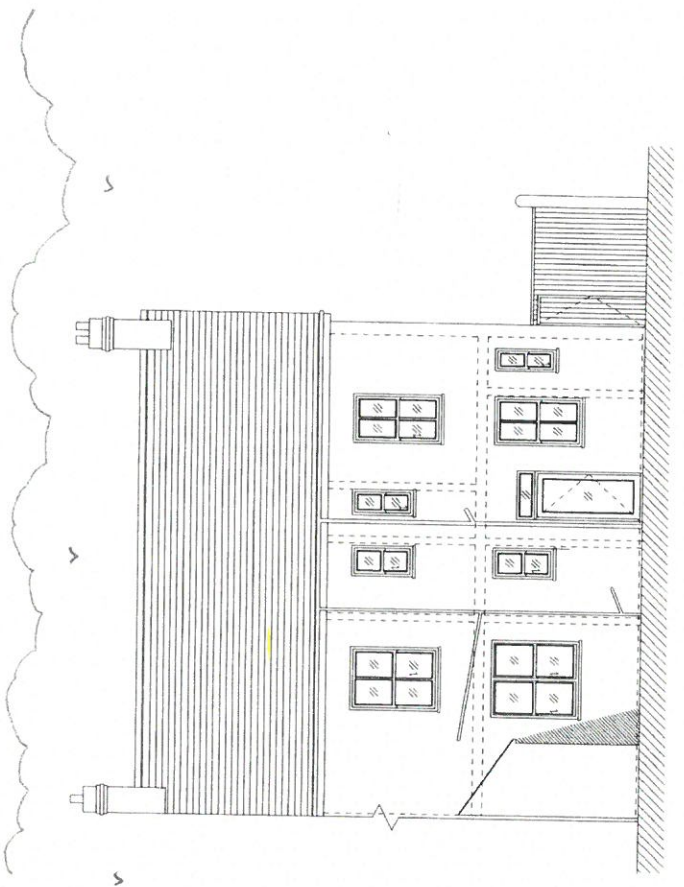

Drychiad Gogledd Orllewinol

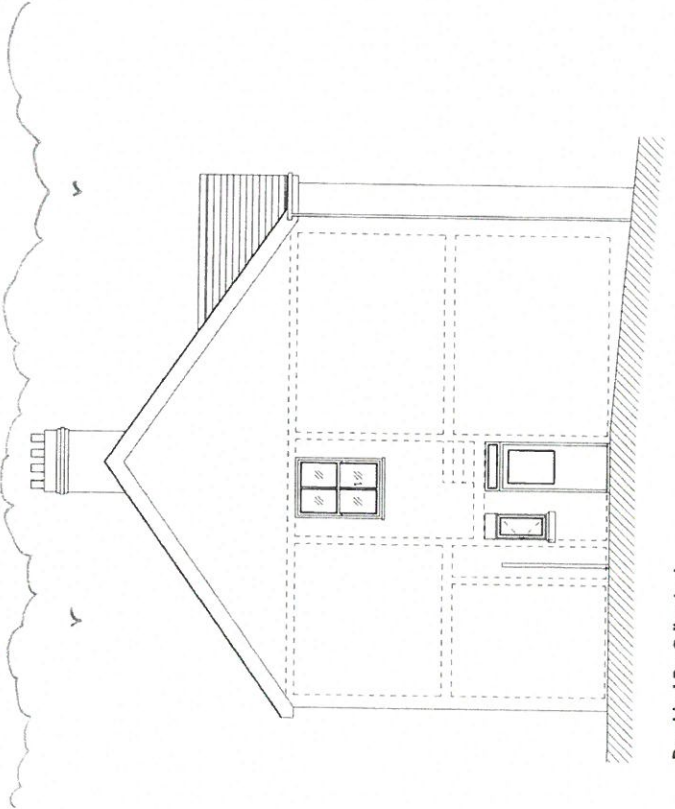


Drychiad De Orllewinol

Defnyddiau:
Murtau - Brics coch a gorrffniad graean
Drysau a Ffenestri - PVCu a pren
Tô - Llichi glas natural


Ap Thomas Cyl
 Llys O'Brien
 Ffôn: 01248 670353
 Ffôn Ffôn: 01248 670353
 Gofrestrad
 L157 4DF
 01248 670353
 www.ap-thomas.com
 info@ap-thomas.com

The drawing is a copyright of Ap Thomas Partnership and must not be copied or reproduced in any form without written consent.


DATE	: 02.09.2014	SCALE	: 1:100
DRAWN:	RWJ	CHECKED:	AMJ
JOB:	Cilan 56 Ffordd Garth Uchaf Bangor		
DRG.	Drychiadau Presennol		
JOB NO.	5094	DRG. REF.	(00) 02
REV.			*

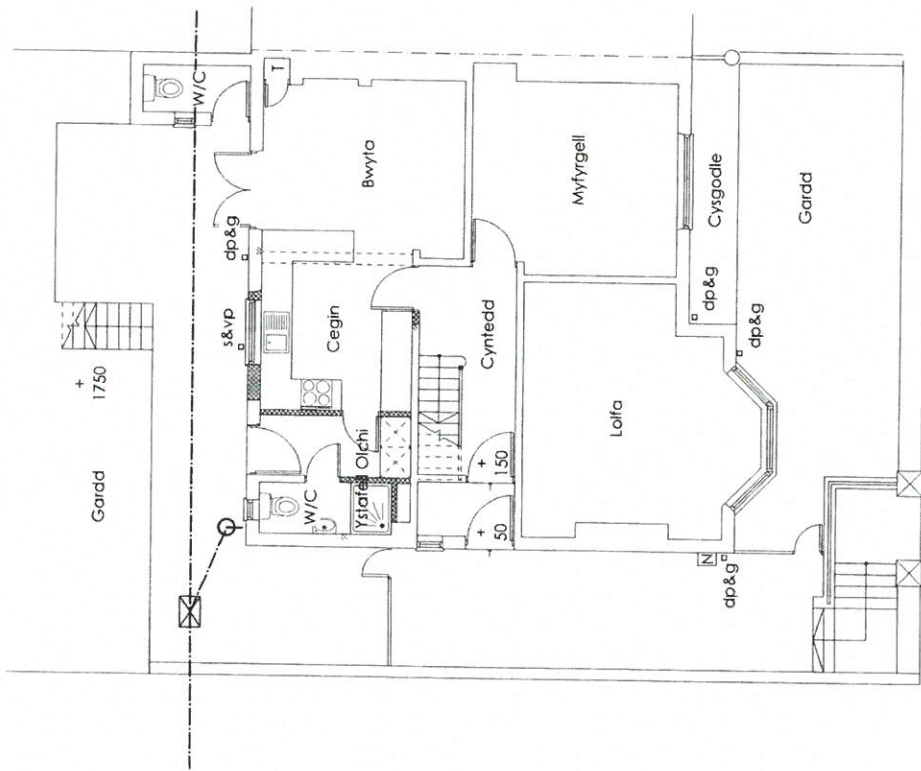

Llawr Gwaelod

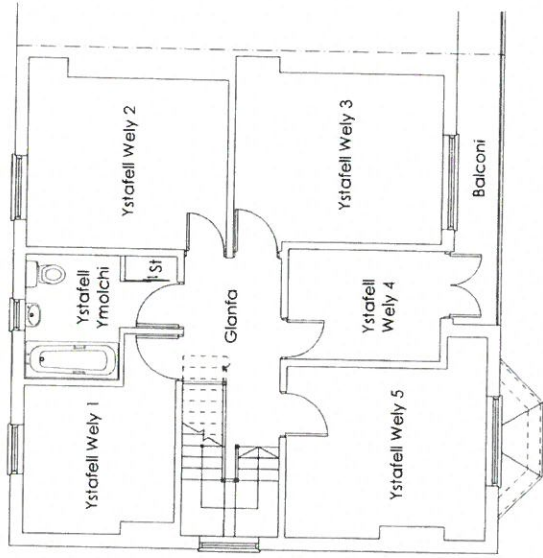

Llawr Cyntaf

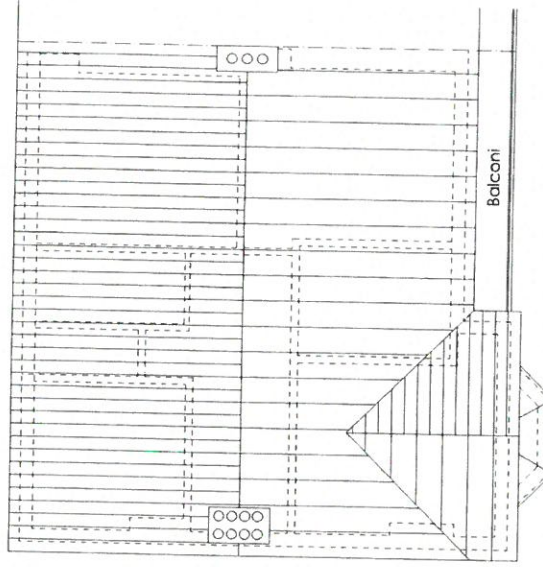


Cynllun T6


Ap Thomas Cyf.
 Unit 13b
 Parc Aleda
 Bangor
 Gwynedd
 LL57 4DF
 01248 670353
 www.ap-thomas.com
 info@ap-thomas.com

This drawing is copyright of Ap Thomas Partnership and must not be copied or reproduced in any format in whole or part thereof without written consent.


DATE : 13.11.2014	SCALE : 1:100
DRAWN: RG	CHECKED: AMJ
JOB: Cilan 56 Ffordd Garth Uchaf Bangor	
DRG: Cynlluniau Bwriededig	
JOB NO. 5094	DRG. REF. (sk) 01
REV.	*

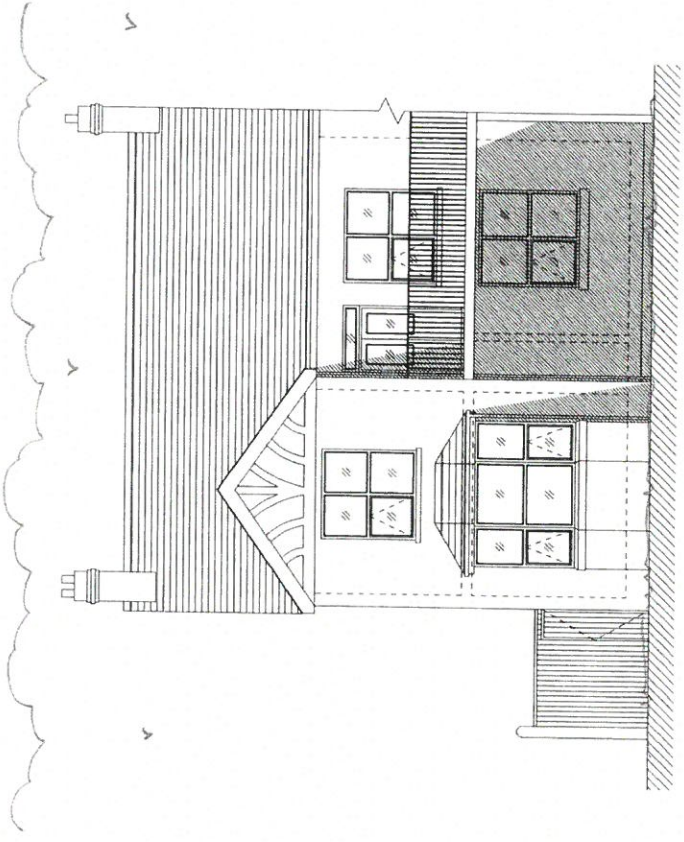

Drychiad De Ddwyreiniol

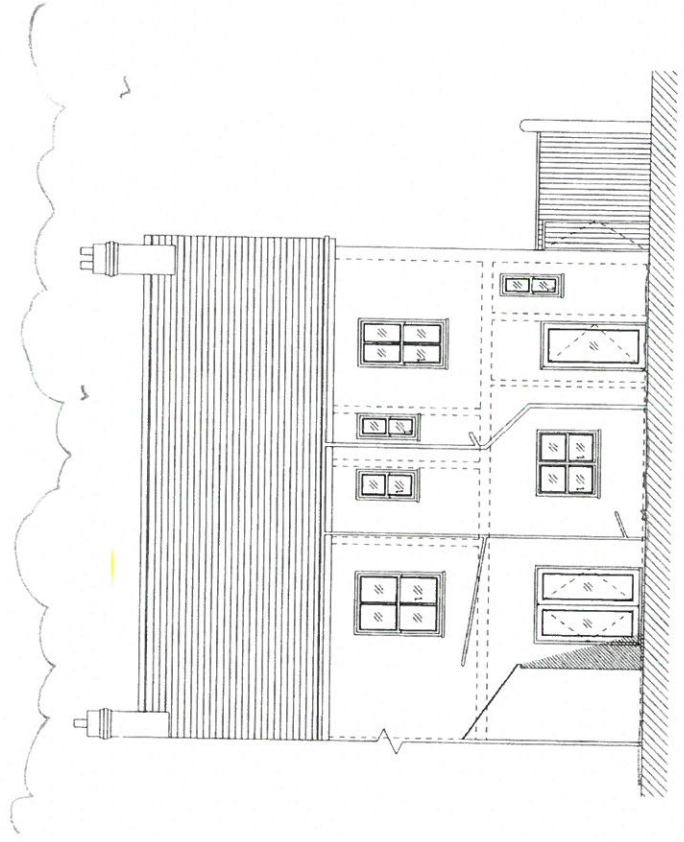


Drychiad Gogledd Orllewinol

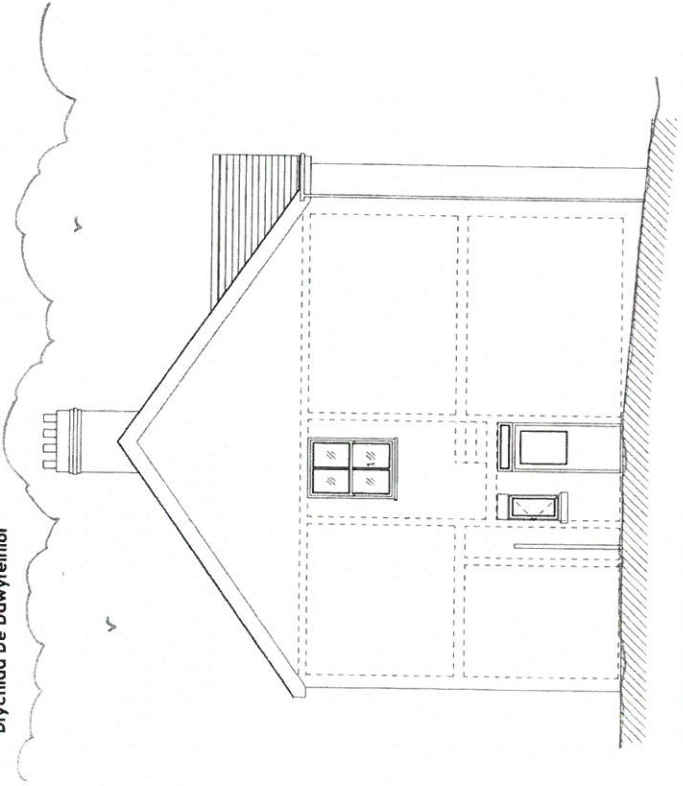

Drychiad De Orllewinol

Deffnyddiau:
Muriau - Brics coch a gorrffeniad groean
Drysau a Ffenesftri - PVCu a pren
Tô - Llichi glas natural

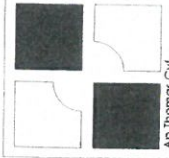

Ap Thomas Cyl
 Unit 13b,
 The Old Mill,
 Parc Menna
 Bangor
 LL57 1RD
 UK
 01248 670363
 www.ap-thomas.com
 info@ap-thomas.com

This drawing is copyright of Ap Thomas Partnership and must not be copied or reproduced in any form without our written consent.

DATE : 27.02.2015	SCALE : 1:100
DRAWN: RWJ	CHECKED: AMJ
JOB: Cilan 56 Ffordd Garth Uchaf Bangor	
DRG: Drychiadau Bwrteidedig	
JOB NO. 5094	DRG. REF. (sk) 02
REV.	*